

CLARK TOWNSHIP
S.W. QTR. SECTION 11
T-8 N; R-5 W
HOLMES COUNTY, OHIO

SURVEYED FOR: MICHAEL BEACHY

REFERENCES
O.R. VOL. 268 PAGE 6573
O.R. VOL. 288 PAGE 6736


BASIS OF BEARINGS FROM OHIO STATE
PLANE COORDINATE SYSTEM, NORTH ZONE,
N.A.D. 83, 2011 ADJUSTMENT

MASTER PLAT
1) CONVEY 0.115 ACRE AND 0.330
ACRE PARCELS TO ADJOINER



SCALE: 1"=100'

- ▲ R.R. SPIKE FOUND
- 5/8" REBAR FOUND
UNLESS OTHERWISE NOTED
- 5/8" REBAR SET WITH I.D. CAP
MARKED "BAKER SURVEYING"

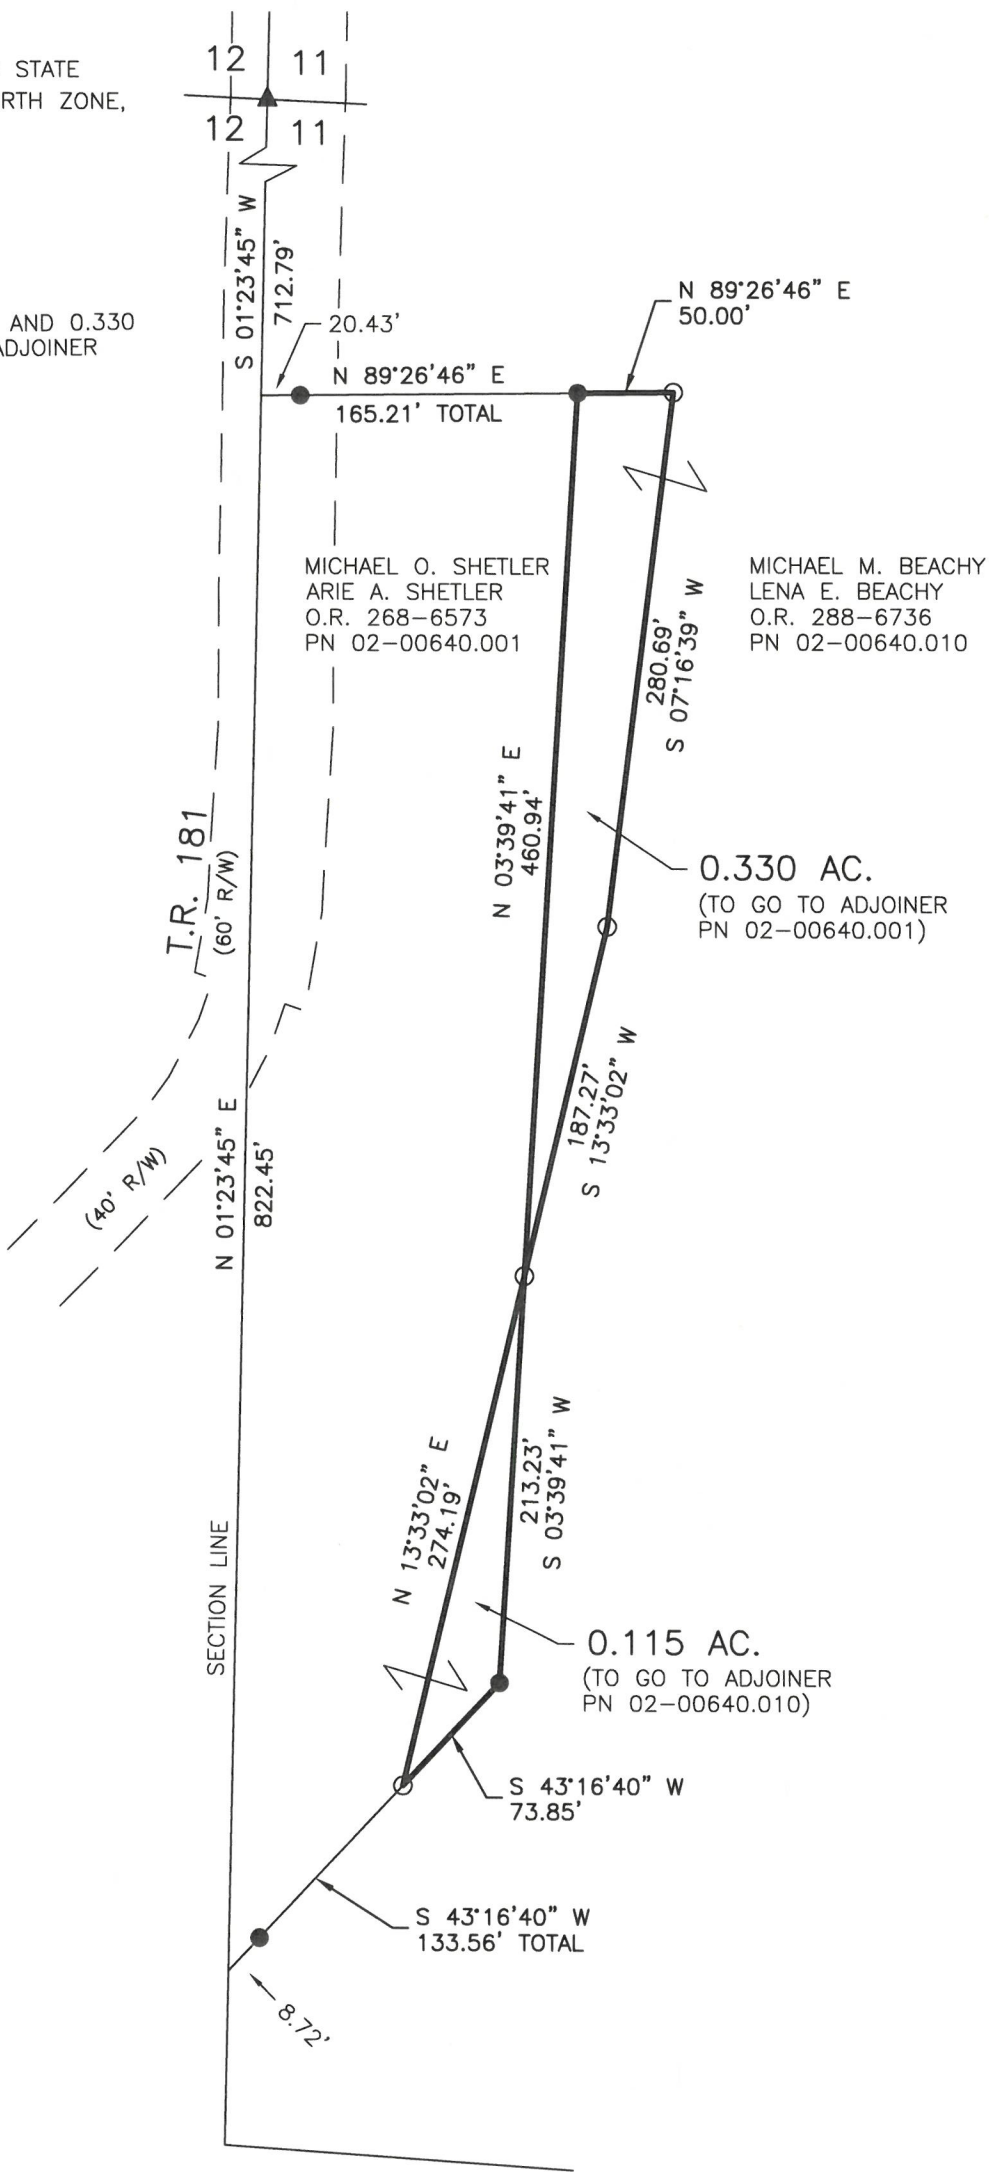

I CERTIFY THIS SURVEY TO BE CORRECT
TO THE BEST OF MY KNOWLEDGE.

DONALD C. BAKER P.S. 6938
DATE: AUGUST 25, 2026
KES
FILE NAME: WORK7\S-26-594\LDM
ENGINEERING ASSOCIATES, INC. DBA BAKER SURVEYING



BAKER SURVEYING
138 N. CLAY STREET
MILLERSBURG, OHIO 44654
PH. 330-674-4788
EMAIL: bakersurveying@gmail.com