


Dedicated for a Public Highway by Noah M. Miller as owner of land thru which said road passes in S.E. Qr of Sec. 12, Twp. 8, Range 5 in Clark Twp, Holmes County, Ohio. Right of Way 40' Wide. Surveyed by Karl Snyder County Engr. Sept. 28, 1945. Platted by H. Uhl, Asst. County Engr. Sept. 29, 1945.

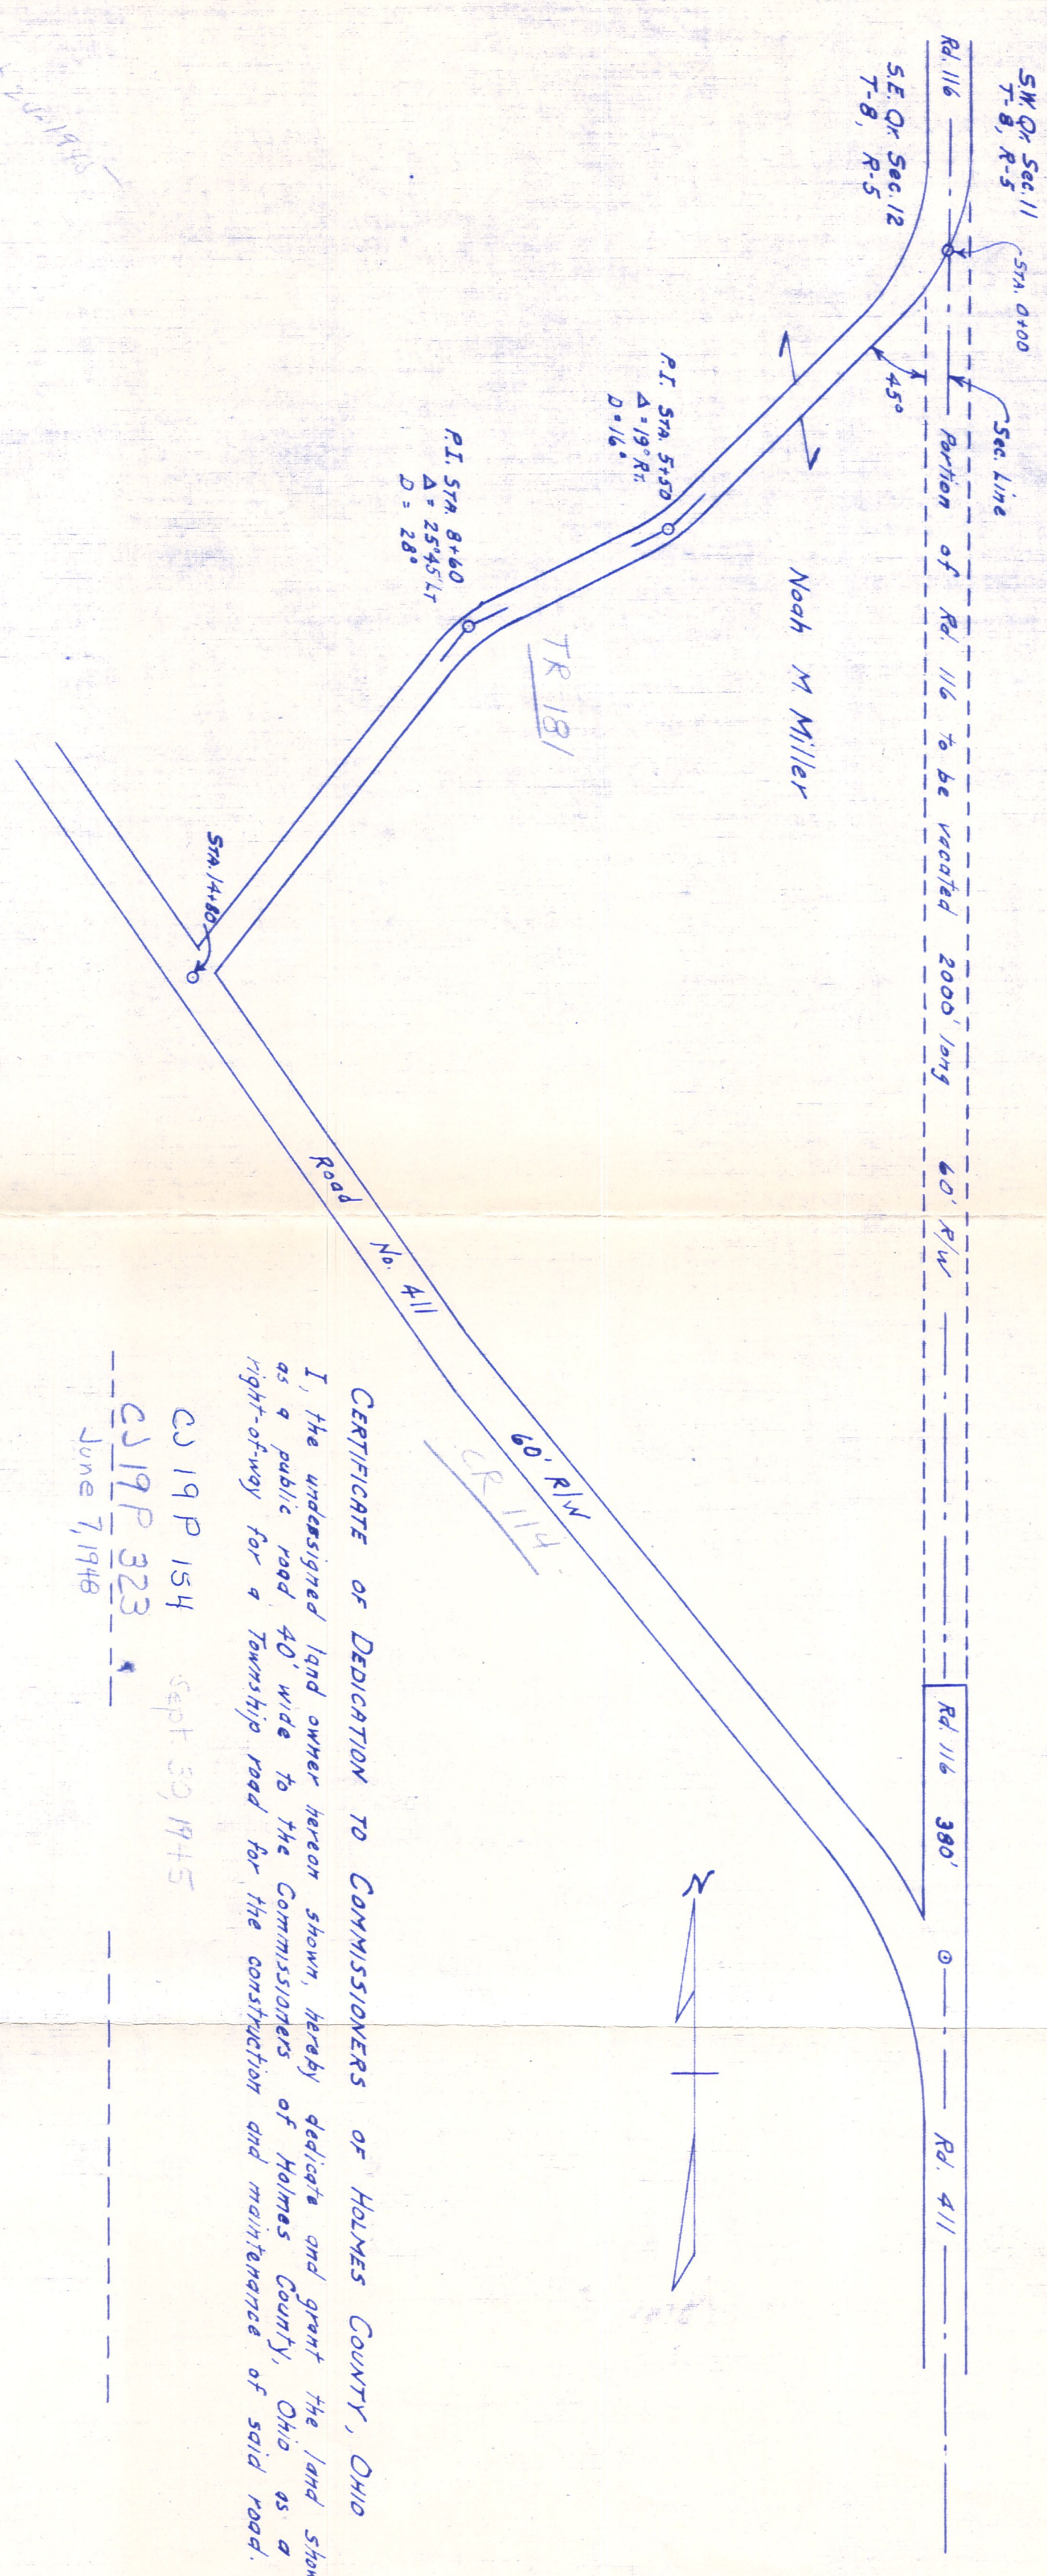

CERTIFICATE OF DEDICATION TO COMMISSIONERS OF HOLMES COUNTY, OHIO  
 I, the undersigned land owner hereon shown, hereby dedicate and grant the land shown as a public road 40' wide to the Commissioners of Holmes County, Ohio, as a right-of-way for a Township road for the construction and maintenance of said road.

CO 19 P 154 Sept 30, 1945  
 C 19 P 323 June 7, 1948

CR 114 and TR 181

Sept 28, 1945