


STONE P.B. 4 Pg. 126
Not Found

Approximate Centerline T.R. 163

N.W. COR. N.E. 1/4 SEC. 12,
TWP. 8N., RA. 5W., OF
CLARK TWP., HOLCO., OHIO

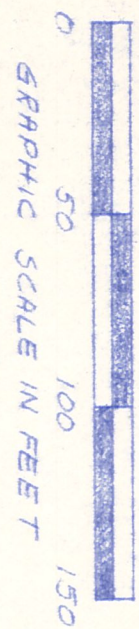


PLAT OF A SURVEY FOR
EMANUEL J. SCHLABACH
(Grantor)
KNOWN AS PART OF THE N.E. 1/4 OF
SEC. 12, TWP. 8N., RA. 5W., OF CLARK
TWP., HOL. CO., OHIO.

MAP OFFICE COPY

NORTH

P.B. 4 Pg. 63

Approximate centerline C.R. 114 $52^{\circ}05'W$ $330'$

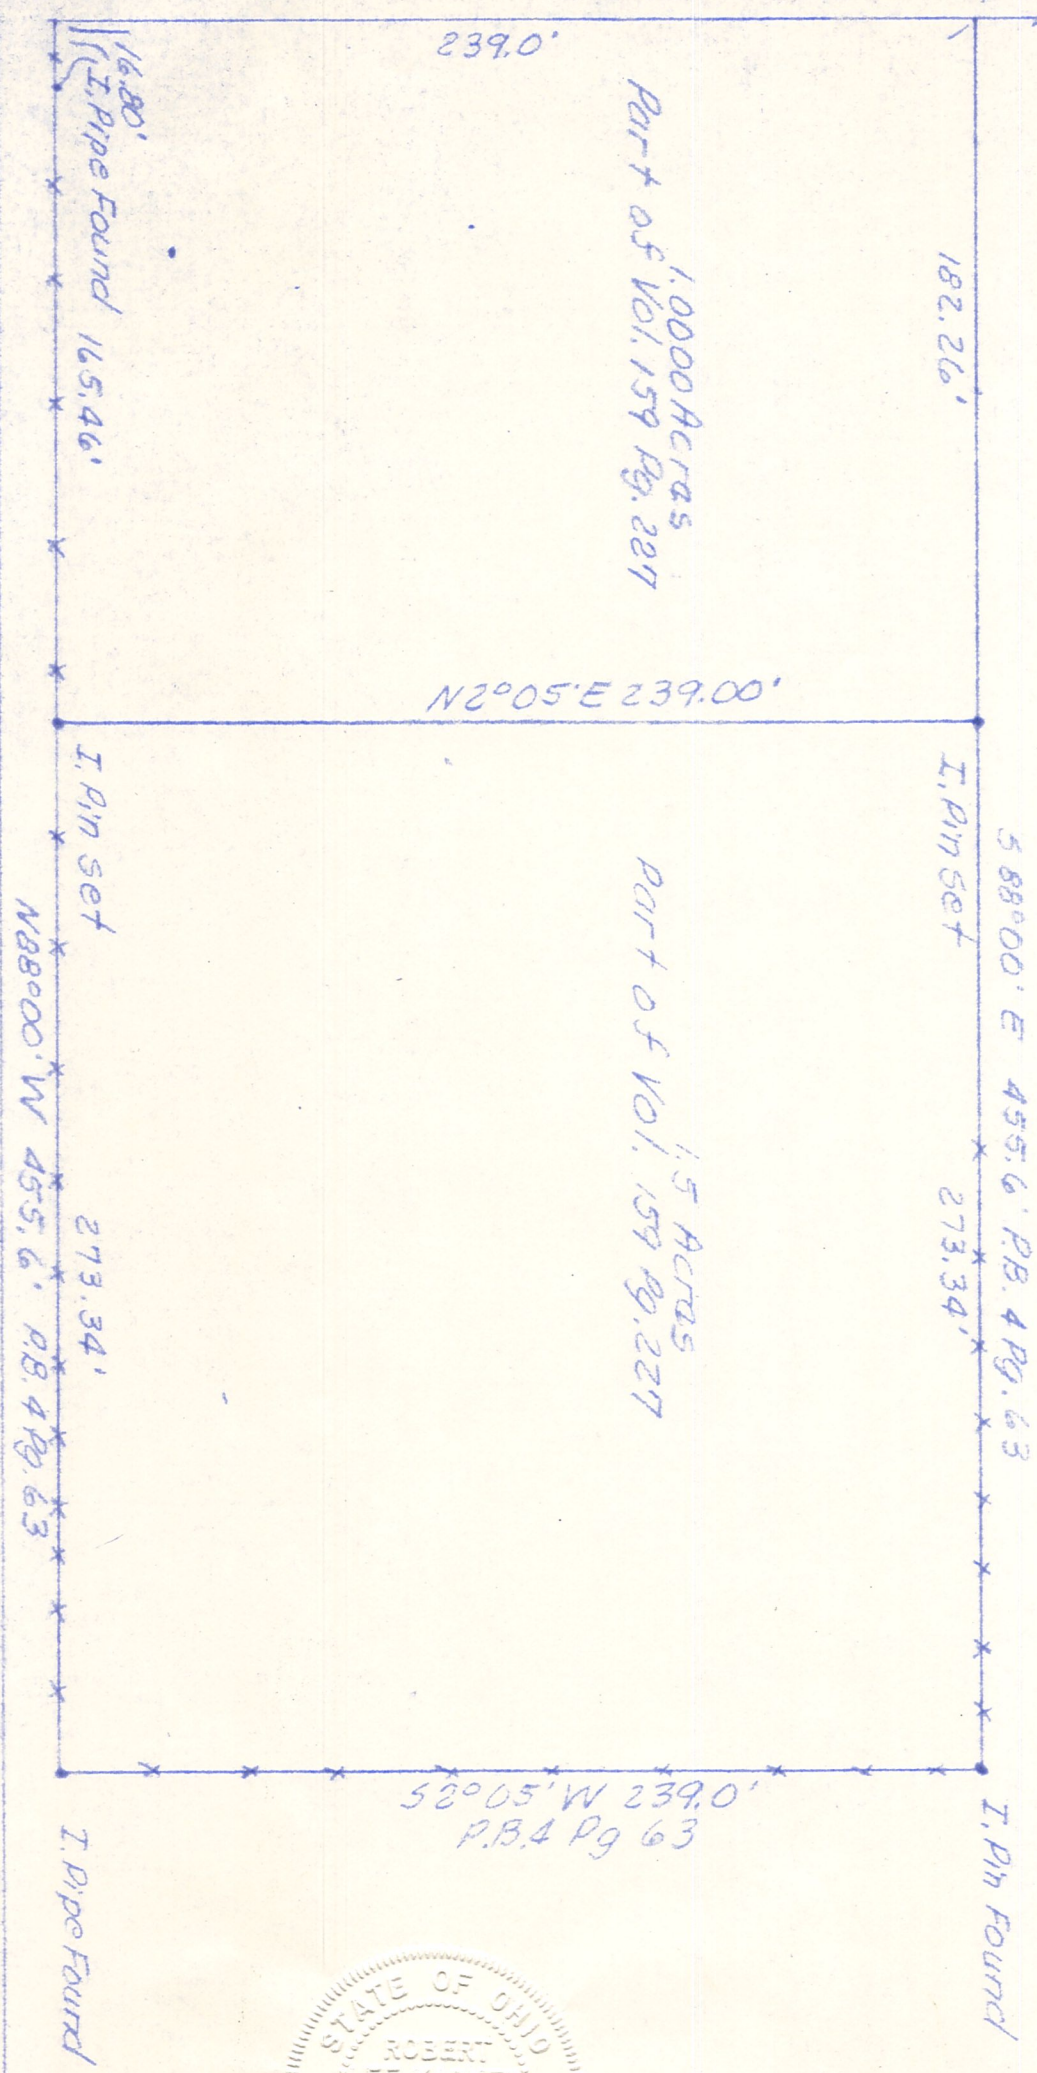

1.0000 ACRES
Part of Vol. 159 Pg. 227

1.5 ACRES
Part of Vol. 159 Pg. 227

