


VILLAGE OF FARMERSTOWN
PART OF LOTS 9, 10, 11 &
A VACATED ALLEY

CLARK TOWNSHIP
N.E. QTR. SECTION 12
T-8 N; R-5 W
HOLMES COUNTY, OHIO

SURVEYED FOR: ELI J. BARKMAN

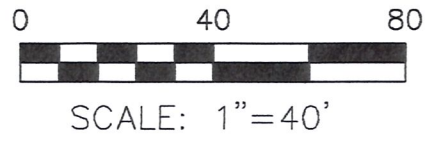

- ▲ R.R. SPIKE FOUND
- MAG NAIL FOUND
- 5/8" REBAR FOUND
UNLESS OTHERWISE NOTED
- △ R.R. SPIKE SET
- 5/8" REBAR SET WITH I.D. CAP
I.D. CAP MARKED "BAKER 6938"

REFERENCES


DEED VOL. 1 PAGE 188
DEED VOL. 251 PAGE 459
DEED VOL. 222 PAGE 836
DEED VOL. 252 PAGE 641

O.R. VOL. 200 PAGE 2942
O.R. VOL. 203 PAGE 3042
O.R. VOL. 205 PAGE 3296
O.R. VOL. 206 PAGE 2188

PLAT VOL. 10 PAGE 230
PLAT VOL. 12 PAGES 513 & 729
PLAT VOL. 13 PAGE 3
PLAT VOL. 14 PAGE 525
PLAT VOL. 19 PAGES 1177 & 1287

BEARINGS FROM PLAT VOL. 14 PAGE 525

DONALD C. BAKER SURVEYING
138 N. CLAY STREET
MILLERSBURG, OHIO 44654
PH. 330-674-4788
FAX 330-674-6027

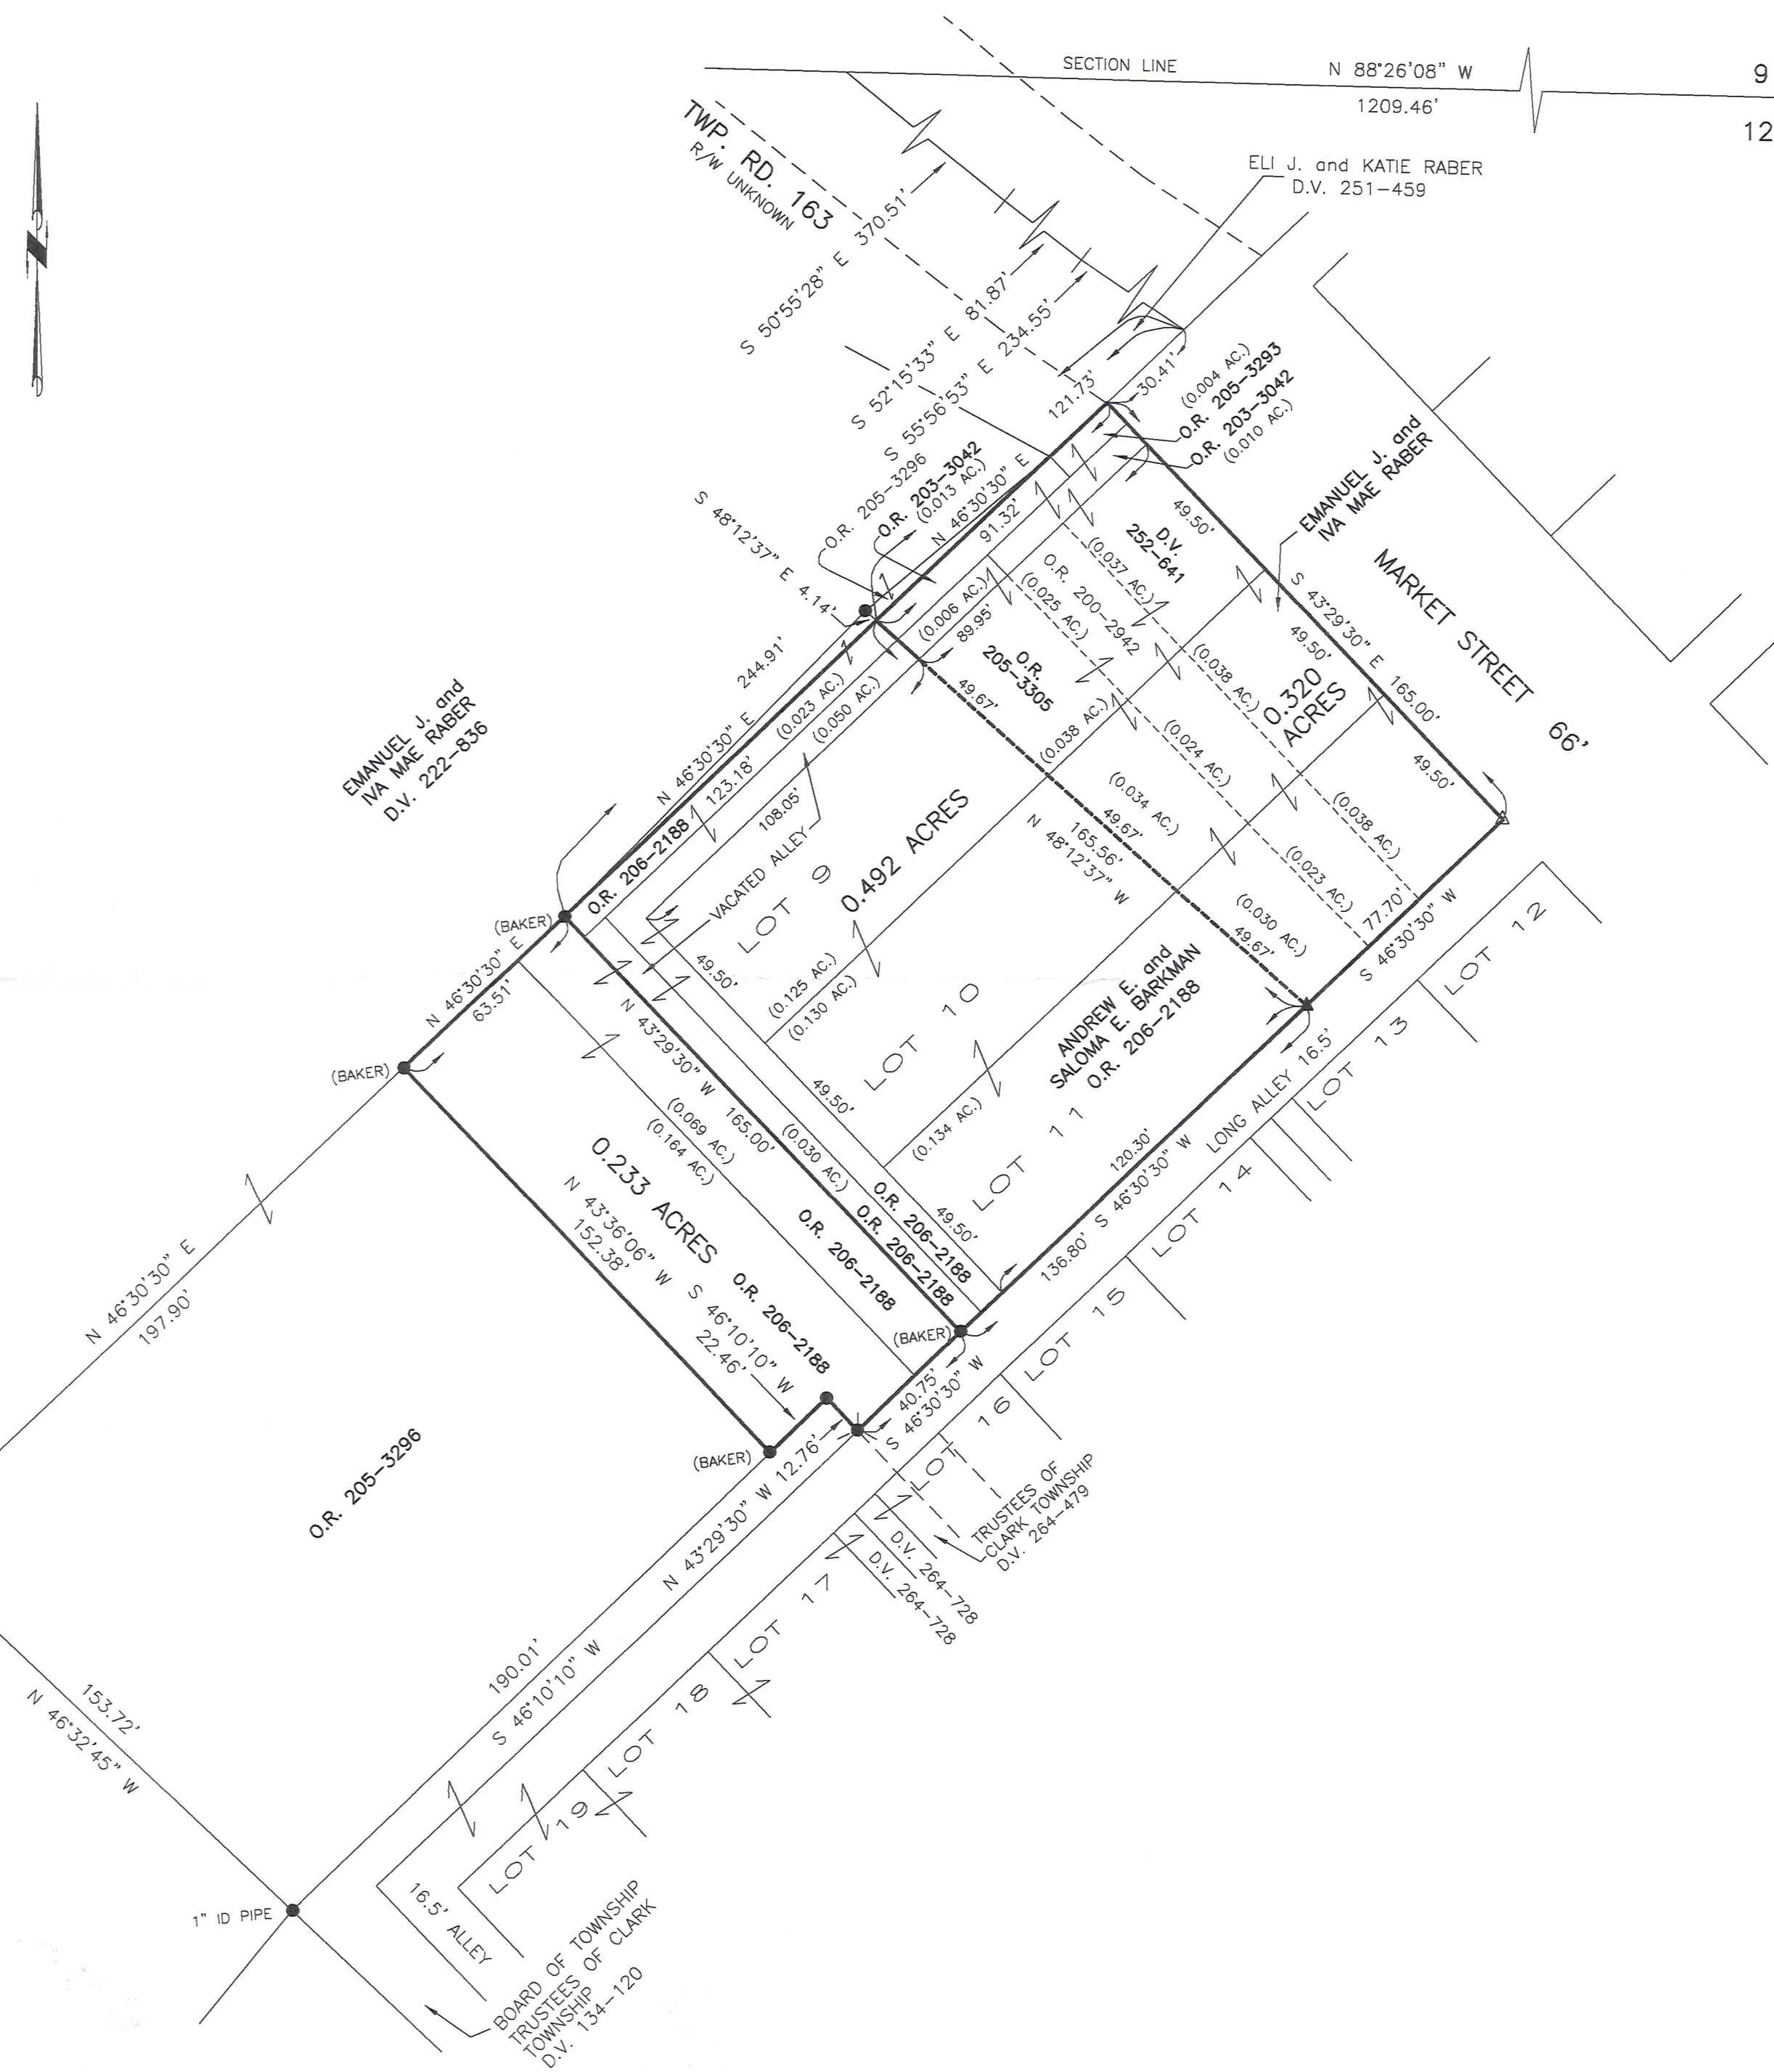

I CERTIFY THIS SURVEY TO BE CORRECT
TO THE BEST OF MY KNOWLEDGE.

JAMIE D. BARR P.S. 7755
DATE: MARCH 17, 2009
JDD/KES
FILE NAME: WORK3\S-678-06\ERZ
INV: S-30-08

PRELIMINARY
FOR REVIEW ONLY