


- STONE FOUND
- 5/8" REBAR FOUND UNLESS OTHERWISE NOTED
- 5/8" REBAR SET WITH I.D. CAP I.D. CAP MARKED "BAKER 6938"

CLARK TOWNSHIP
S.W. QTR. SECTION 12
T-8 N; R-5 W
HOLMES COUNTY, OHIO

SURVEYED FOR: WAYNE BURKHOLDER

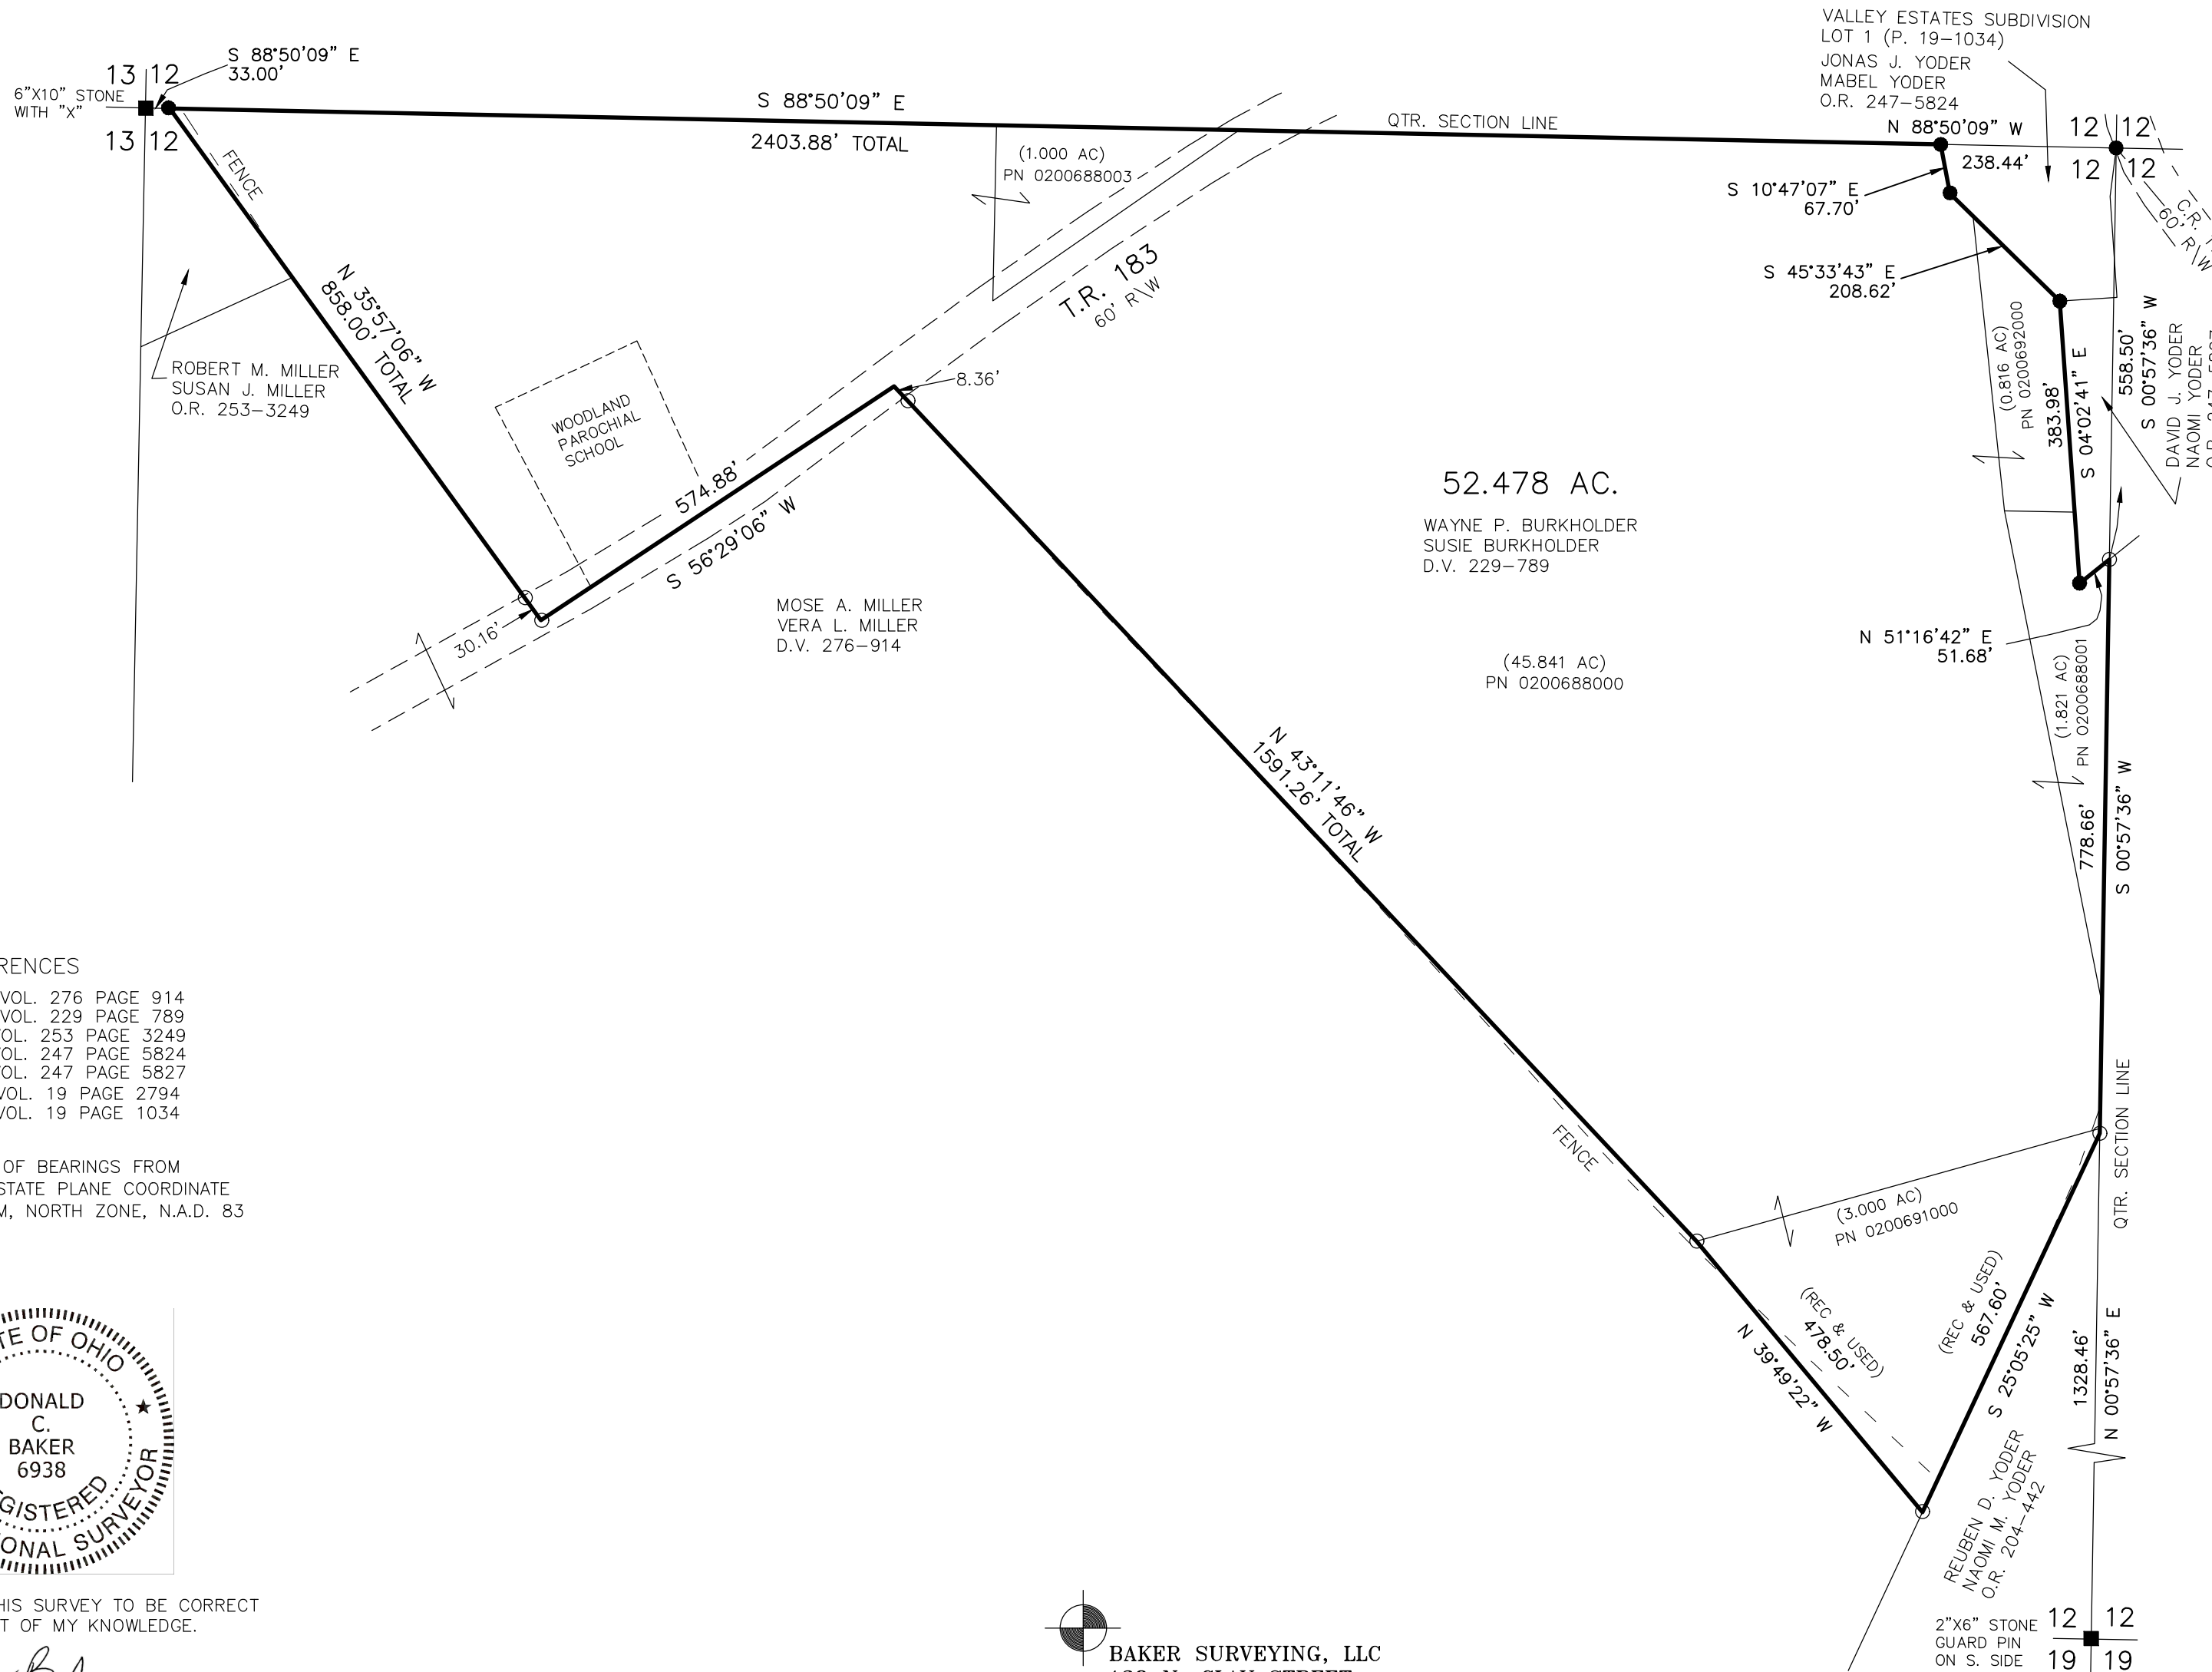

REFERENCES

- DEED VOL. 276 PAGE 914
- DEED VOL. 229 PAGE 789
- O.R. VOL. 253 PAGE 3249
- O.R. VOL. 247 PAGE 5824
- O.R. VOL. 247 PAGE 5827
- PLAT VOL. 19 PAGE 2794
- PLAT VOL. 19 PAGE 1034


BASIS OF BEARINGS FROM
OHIO STATE PLANE COORDINATE
SYSTEM, NORTH ZONE, N.A.D. 83



I CERTIFY THIS SURVEY TO BE CORRECT
TO THE BEST OF MY KNOWLEDGE.

Donald C. Baker
DONALD C. BAKER P.S. 6938

DATE: MARCH 17, 2021
TAB
FILE NAME: WORK6\S-73-21\CNK

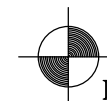

BAKER SURVEYING, LLC
138 N. CLAY STREET
MILLERSBURG, OHIO 44654
PH. 330-674-4788
EMAIL: bakersurveying@gmail.com