

VILLAGE OF FARMERSTOWN

CLARK TOWNSHIP
N.E. QTR. SECTION 12
T-8 N; R-5 W
HOLMES COUNTY, OHIO

SURVEYED FOR: CLARK TOWNSHIP TRUSTEES



SCALE: 1"=50'

- MAG NAIL FOUND
- 5/8" REBAR FOUND
UNLESS OTHERWISE NOTED
- 5/8" REBAR SET WITH I.D. CAP
I.D. CAP MARKED "BAKER 6938"

REFERENCES

DEED VOL. 106 PAGE 4
DEED VOL. 134 PAGE 120
DEED VOL. 264 PAGE 479
DEED VOL. 221 PAGE 159
DEED VOL. 251 PAGE 428


O.R. VOL. 205 PAGE 3296
O.R. VOL. 206 PAGE 2188

PLAT VOL. 19 PAGE 1348
PLAT VOL. 14 PAGE 512
PLAT VOL. 12 PAGE 513

BEARINGS FROM OHIO STATE PLANE
COORDINATE SYSTEM, NORTH ZONE,
N.A.D. 83

- (A) TRUSTEES OF CLARK TOWNSHIP
D.V. 264-728 PPN 0201005000
- (B) TRUSTEES OF CLARK TOWNSHIP
D.V. 264-728 PPN 0201006000
- (C) TRUSTEES OF CLARK TOWNSHIP
D.V. 264-479 PPN 0200851002

ALLEY VACATION PLAT

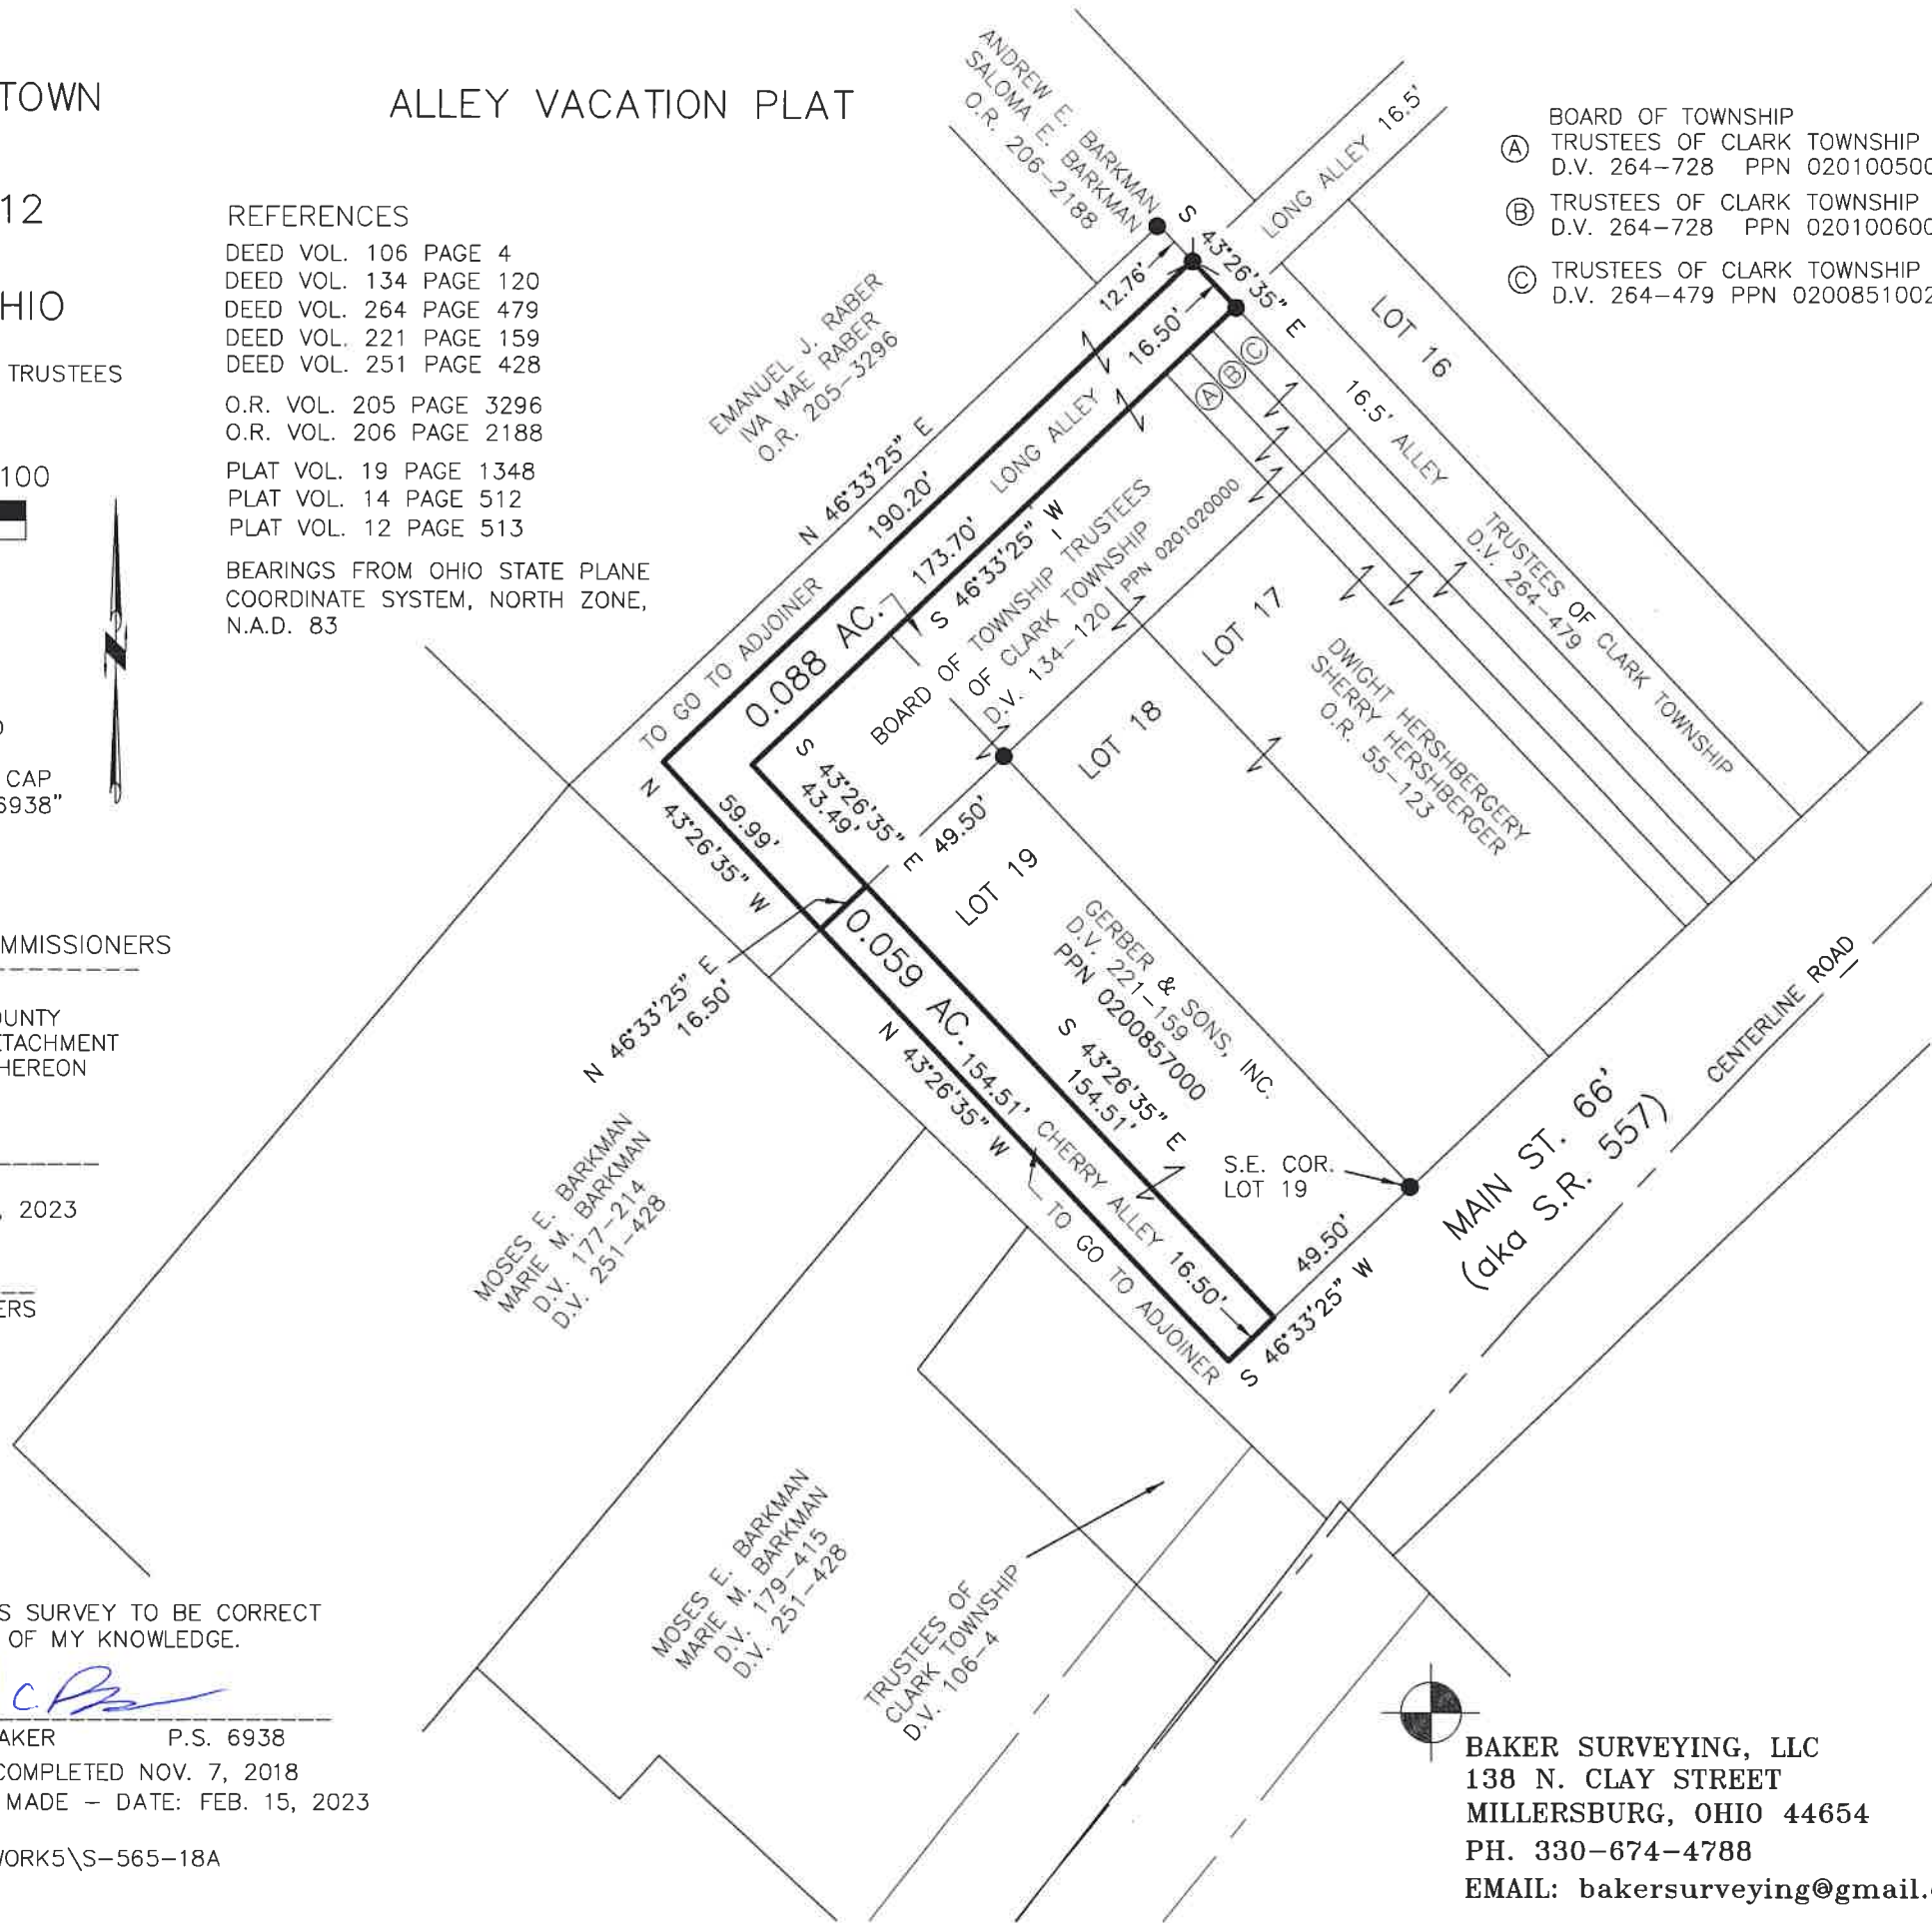

APPROVAL OF THE HOLMES COUNTY COMMISSIONERS

I HEREBY CERTIFY THAT THE HOLMES COUNTY COMMISSIONERS HAVE APPROVED THE DETACHMENT OF THESE TRACTS OF LAND AS SHOWN HEREON FROM HOLMES COUNTY.

RESOLUTION # _____

_____ DAY OF _____, 2023


CHAIRMAN, HOLMES COUNTY COMMISSIONERS



I CERTIFY THIS SURVEY TO BE CORRECT TO THE BEST OF MY KNOWLEDGE.

Donald C. Baker

DONALD C. BAKER P.S. 6938
FIELD WORK COMPLETED NOV. 7, 2018
NO CHANGES MADE - DATE: FEB. 15, 2023
ALG\BJM
FILE NAME: WORK5\S-565-18A

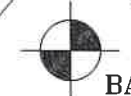

BAKER SURVEYING, LLC
138 N. CLAY STREET
MILLERSBURG, OHIO 44654
PH. 330-674-4788
EMAIL: bakersurveying@gmail.com