


- 5/8" REBAR FOUND UNLESS OTHERWISE NOTED
- STONE FOUND
- 5/8" REBAR WITH I.D. CAP SET I.D. CAP MARKED "BAKER 6938"

REFERENCES
 DEED VOL. 263 PAGE 66
 O.R. VOL. 173 PAGE 3048
 O.R. VOL. 176 PAGE 3393
 PLAT VOL. 19 PAGE 130
 BEARINGS FROM PLAT VOL 19 PAGE 130

CLARK TOWNSHIP
 S.W. QTR. SECTION 13
 N.W. QTR. SECTION 18
 S.E. QTR. SECTION 14
 T-8 N; R-5 W
 HOLMES COUNTY, OHIO
 SURVEYED FOR: JAY HERSHBERGER

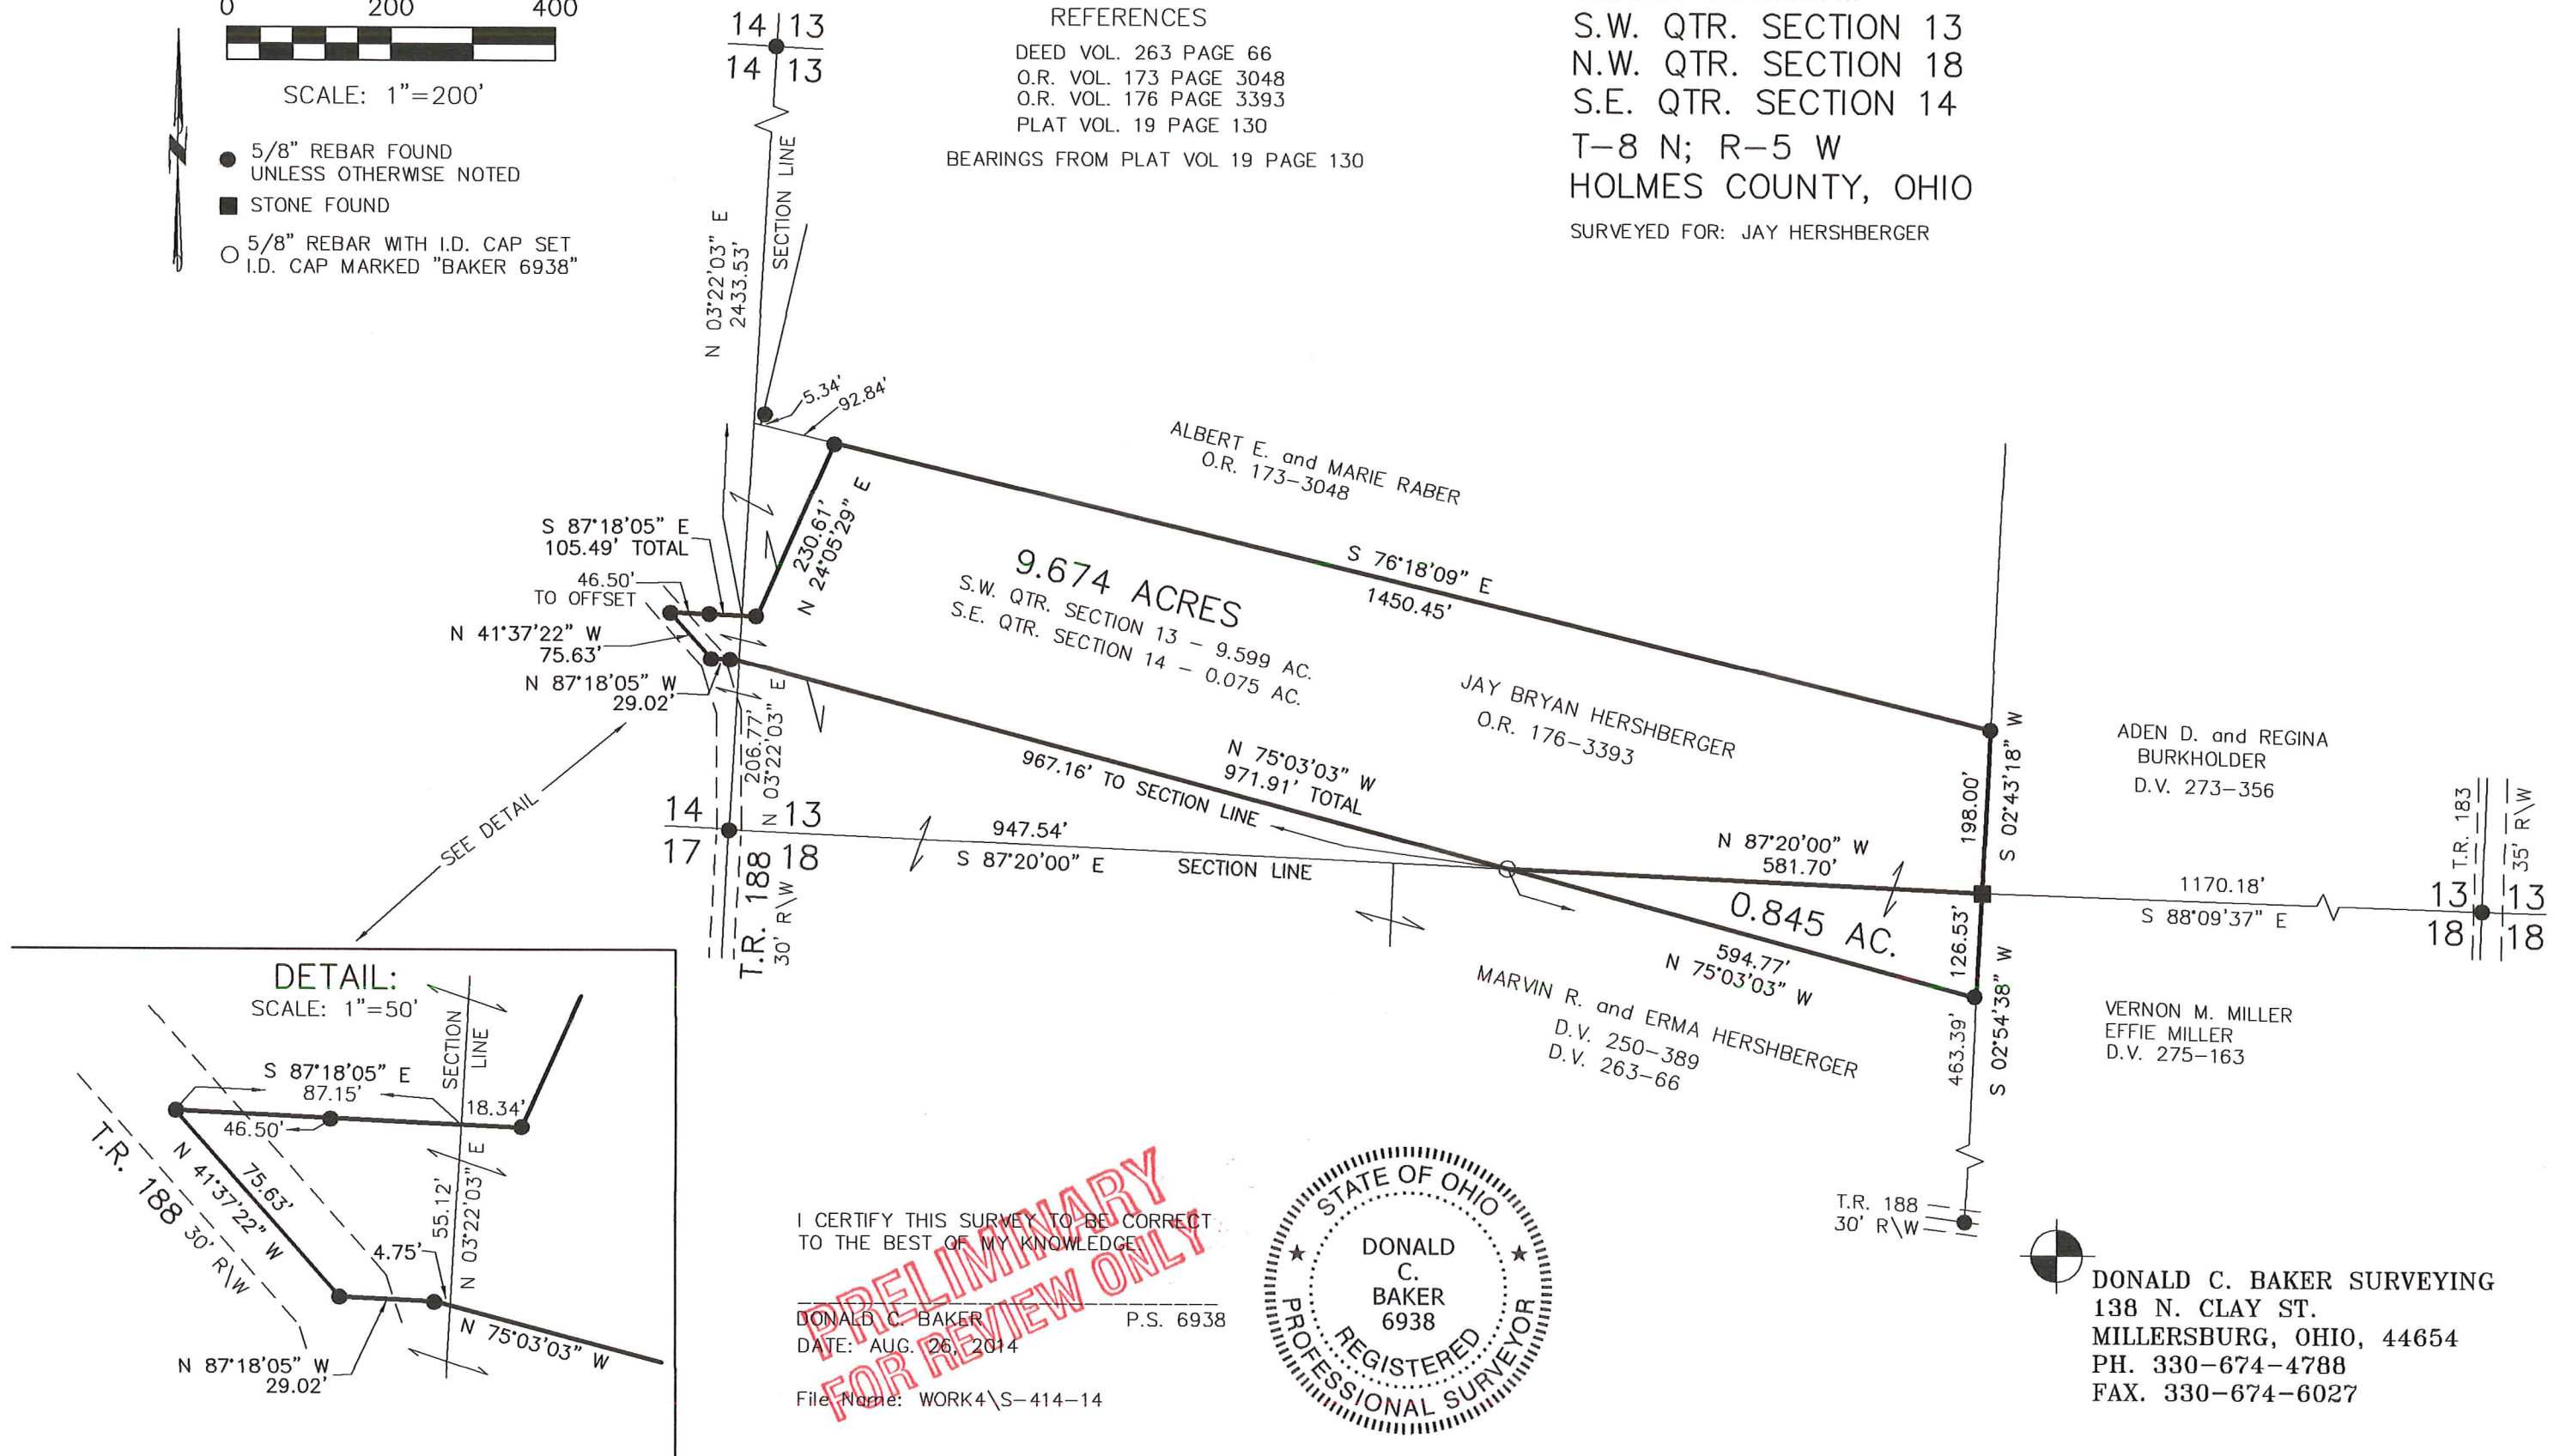

SEE DETAIL

DETAIL:
 SCALE: 1"=50'

I CERTIFY THIS SURVEY TO BE CORRECT TO THE BEST OF MY KNOWLEDGE.

DONALD C. BAKER P.S. 6938
 DATE: AUG. 26, 2014

File Name: WORK4\S-414-14

PRELIMINARY
 FOR REVIEW ONLY



DONALD C. BAKER SURVEYING
 138 N. CLAY ST.
 MILLERSBURG, OHIO, 44654
 PH. 330-674-4788
 FAX. 330-674-6027