



SCALE: 1" = 60'


- IRON PIN FOUND
- △ R.R. SPIKE SET
- 5/8" REBAR WITH ID. CAP SET
- ID. CAP MARKED "BAKER 6938"

CLARK TOWNSHIP
N.E. QTR. SECTION 15
T-8N; R-5W
HOLMES COUNTY, OHIO

BEARINGS FROM DEED Vol. 254 PAGE 148

REFERENCES:

- DEED Vol. 178 PAGE 260
- DEED Vol. 254 PAGE 148
- DEED Vol. 213 PAGE 538
- DEED Vol. 210 PAGE 737

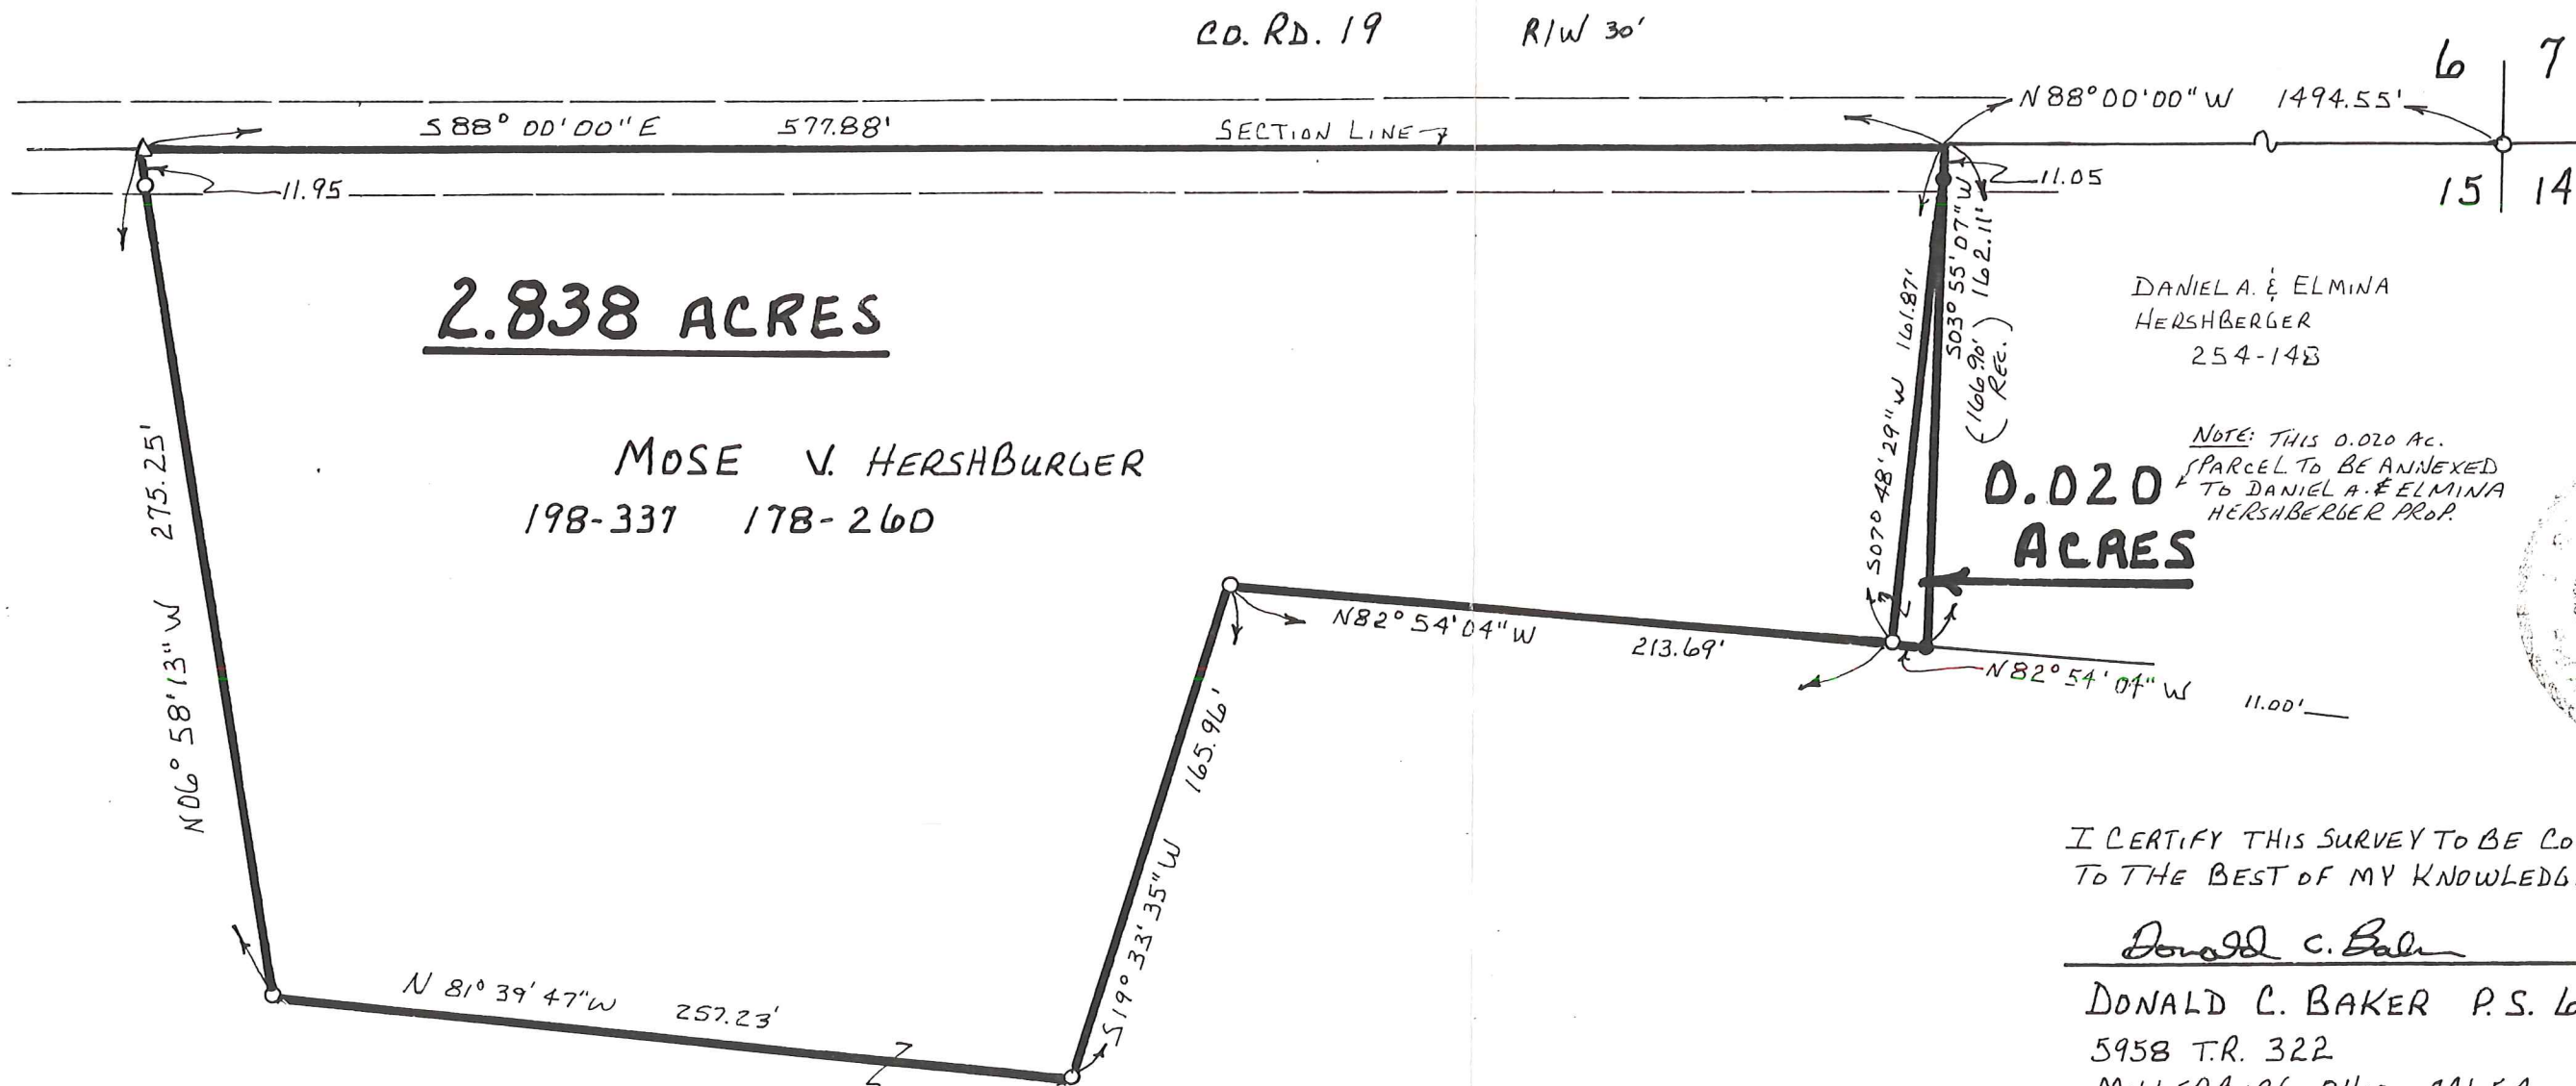


2.838 ACRES

MOSE V. HERSHBURGER
198-337 178-260

DANIEL A. & ELMINA
HERSHBERGER
254-148

0.020 ACRES

NOTE: THIS 0.020 AC.
PARCEL TO BE ANNEXED
TO DANIEL A. & ELMINA
HERSHBERGER PROP.

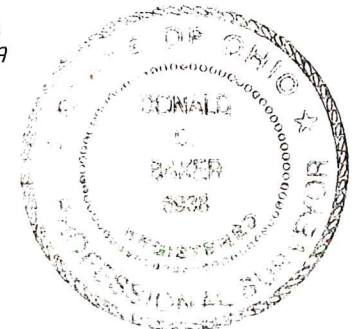

I CERTIFY THIS SURVEY TO BE CORRECT
TO THE BEST OF MY KNOWLEDGE.

Donald C. Baker
DONALD C. BAKER P.S. 6938
5958 T.R. 322
MILLERBURG, OHIO 44654
PH. (330) 674-4788
APRIL 30, 1996