


SURVEYED FOR: FREEMAN RABER

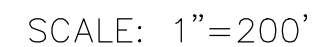


- 5/8" REBAR FOUND
UNLESS OTHERWISE NOTED
- 5/8" REBAR SET WITH I.D. CAP
I.D. CAP MARKED "BAKER
SURVEYING LLC"

BASIS OF BEARINGS FROM OHIO STATE PLANE
COORDINATE SYSTEM, NORTH ZONE,
N.A.D. 83, 2011 ADJUSTMENT

REFERENCES



O.R. VOL. 186 PAGE 3283
O.R. VOL. 224 PAGE 596
PLAT VOL. 2 PAGE 499

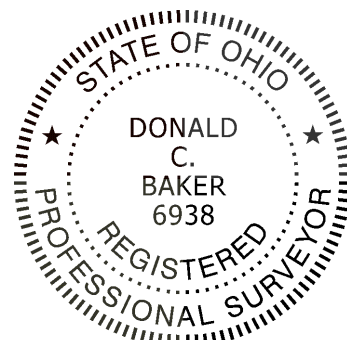

I CERTIFY THIS SURVEY TO BE CORRECT
TO THE BEST OF MY KNOWLEDGE.



DONALD C. BAKER P.S. 6938
DATE: JANUARY 28, 2026
KES/JR
FILE NAME: WORK7\S-26-215\JAD

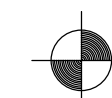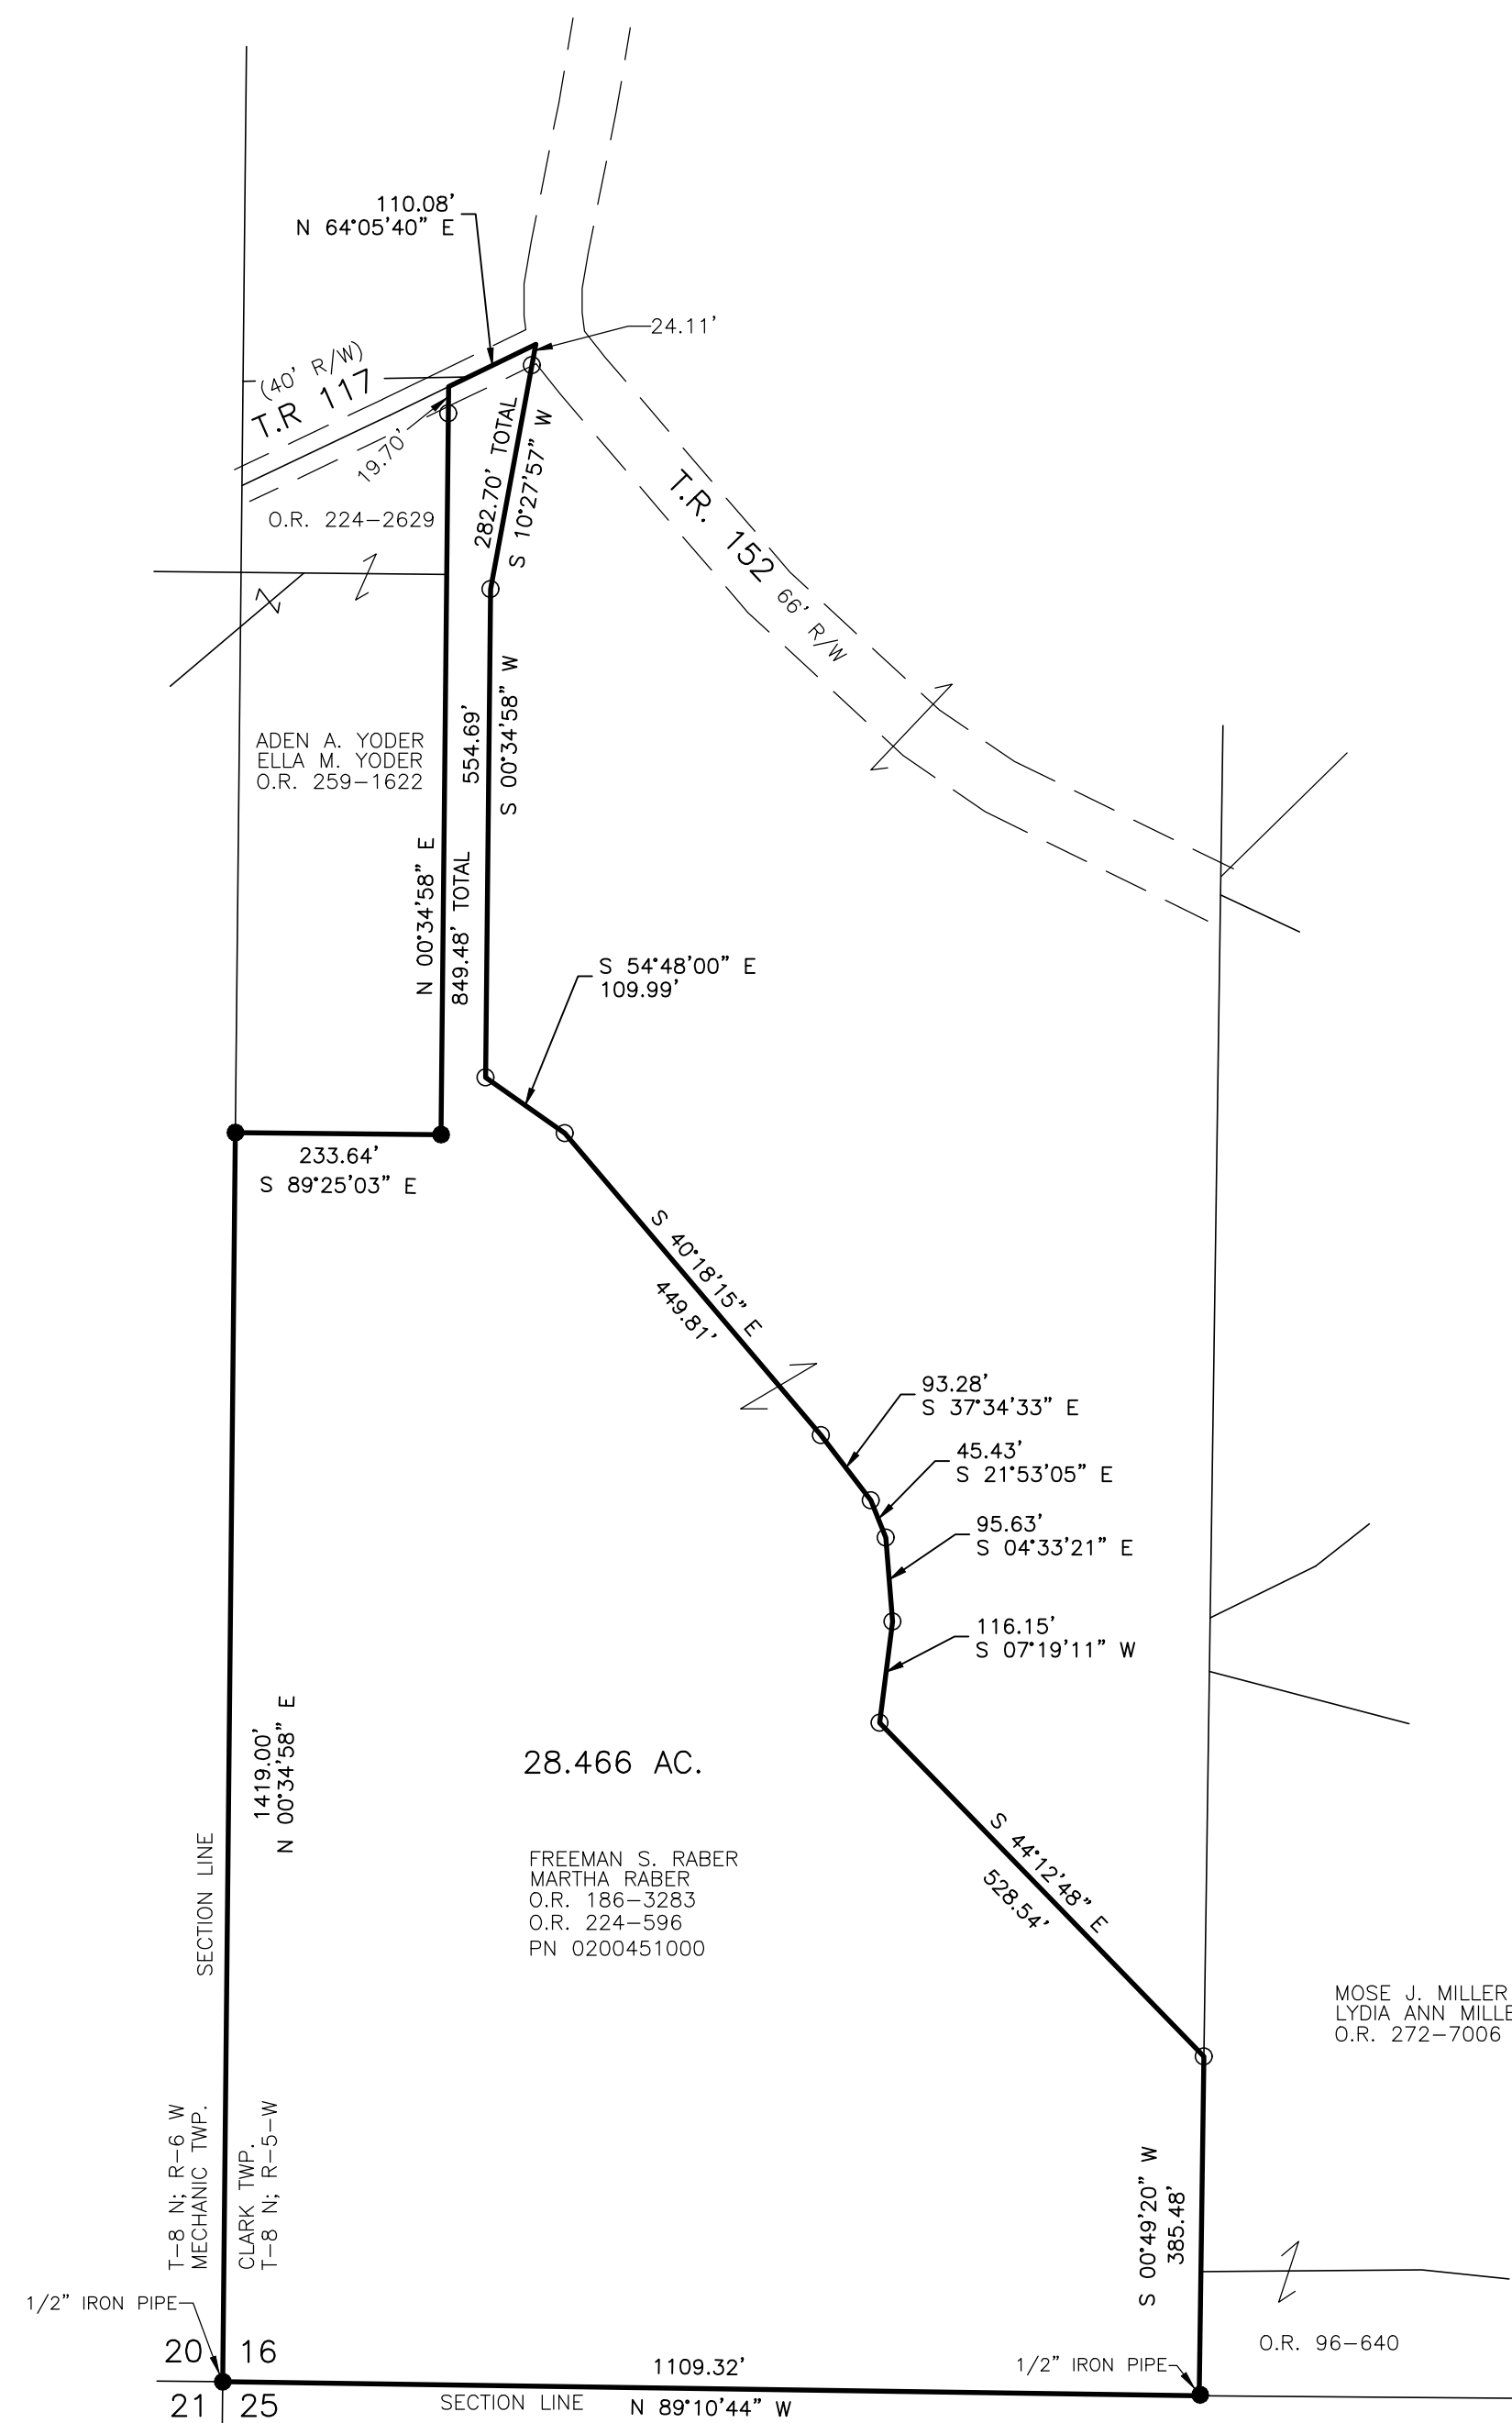

BAKER SURVEYING
138 N. CLAY STREET
MILLERSBURG, OHIO 44654
PH. 330-674-4788
EMAIL: bakersurveying@gmail.com