


Clark 8-5-19

Dedicated for a Public Highway by Noah M. Miller as owner of land thru which said road passes in S.E. Qr. of Sec. 12, Twp. 8, Range 5 in Clark Twp., Holmes County, Ohio.
Right of Way 40' Wide.
Surveyed by Karl Snyder Sept. 28, 1945. Platted by H. Uhl, Asst. County Engr. Sept. 29, 1945.
County Engr.

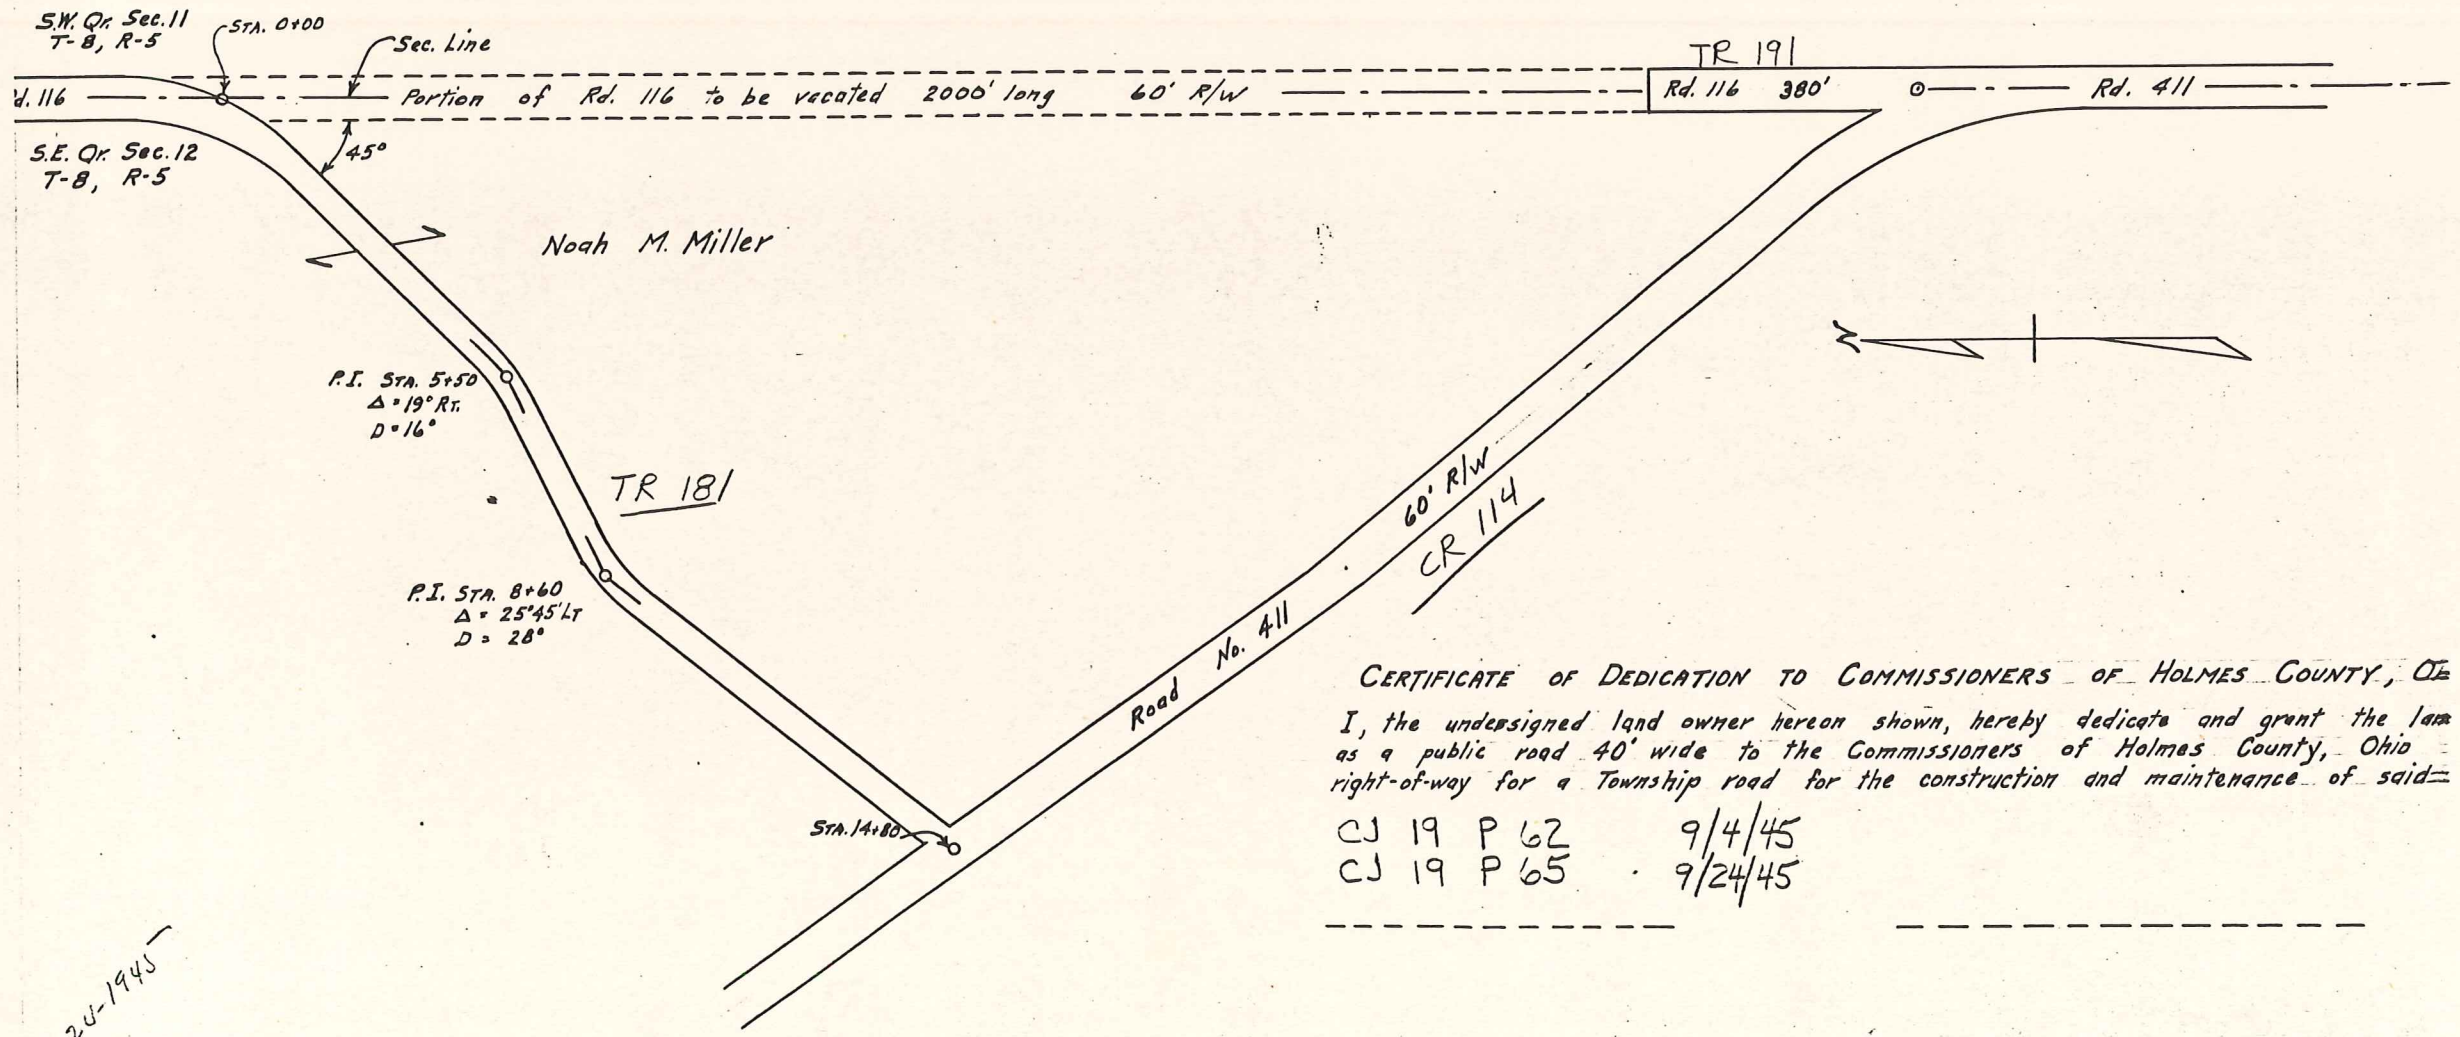

CERTIFICATE OF DEDICATION TO COMMISSIONERS OF HOLMES COUNTY, OH

I, the undersigned land owner hereon shown, hereby dedicate and grant the land as a public road 40' wide to the Commissioners of Holmes County, Ohio right-of-way for a Township road for the construction and maintenance of said

CJ 19 P 62 9/4/45
 CJ 19 P 65 9/24/45

4-24-1945

CR 114 and TR 181