

CLARK TOWNSHIP  
 S.E. QTR. SECTION 24  
 T-8 N; R-5 W  
 HOLMES COUNTY, OHIO

SURVEYED FOR: AARON MILLER




SCALE: 1"=100'

- STONE FOUND
- 5/8" REBAR FOUND UNLESS OTHERWISE NOTED

REFERENCES

- DEED VOL. 218 PAGE 207
- O.R. VOL. 278 PAGE 611
- O.R. VOL. 201 PAGE 2908
- O.R. VOL. 276 PAGE 5344
- PLAT VOL. 19 PAGE 2041
- PLAT VOL. 19 PAGE 4371

BASIS OF BEARINGS FROM  
 OHIO STATE PLANE COORDINATE  
 SYSTEM, NORTH ZONE, N.A.D. 83

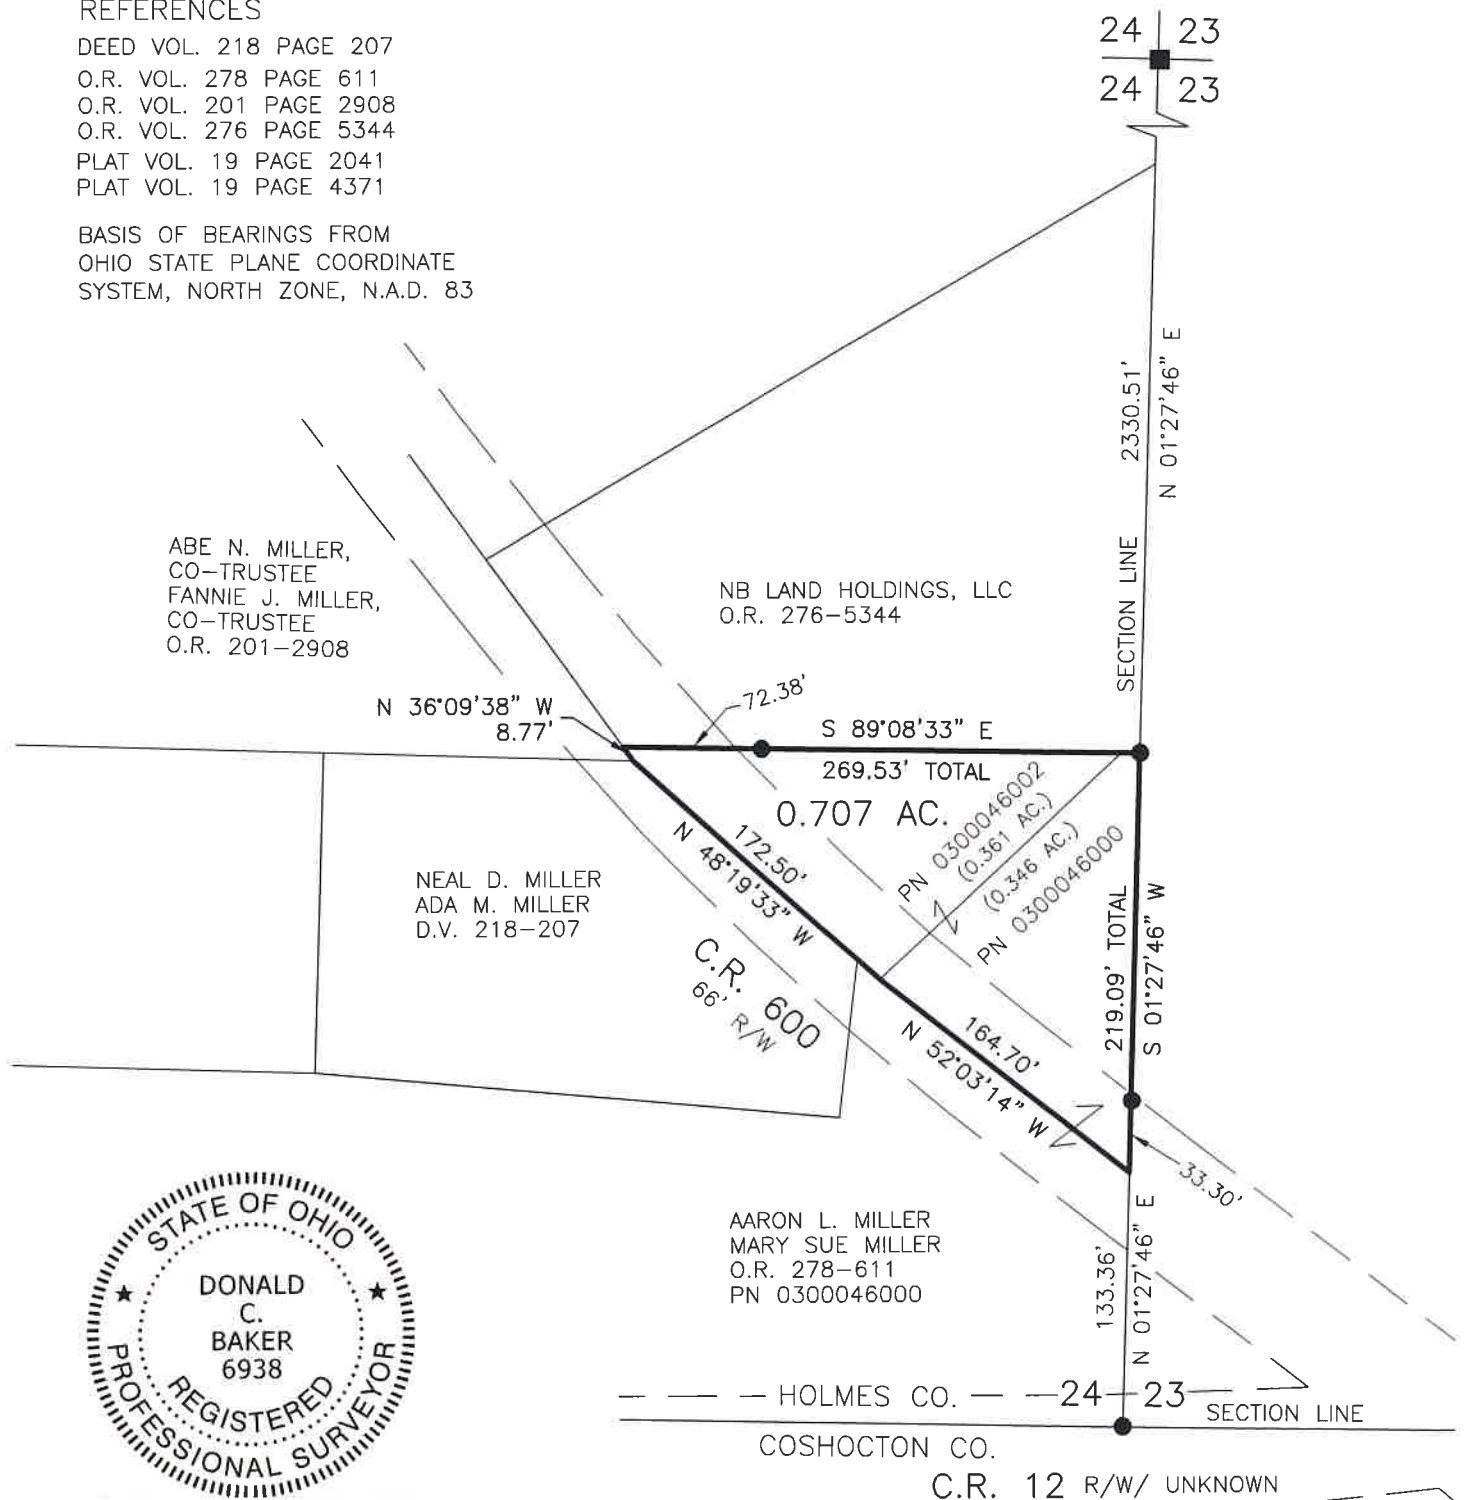

I CERTIFY THIS SURVEY TO BE CORRECT TO THE BEST OF MY KNOWLEDGE.


*Donald C. Baker*

DONALD C. BAKER P.S. 6938

DATE: OCT. 25, 2021

TAB

FILE NAME: WORK5\S-589-21\CNK

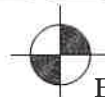

BAKER SURVEYING, LLC  
 138 N. CLAY STREET  
 MILLERSBURG, OHIO 44654  
 PH. 330-674-4788  
 EMAIL: bakersurveying@gmail.com