


# VILLAGE OF MILLERSBURG PART OF OUTLOTS 38 & 121 HOLMES COUNTY, OHIO

SURVEYED FOR: JR. VAUGHN

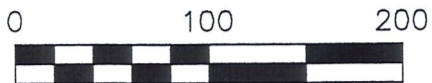


SCALE: 1"=100'

- 5/8" REBAR FOUND UNLESS OTHERWISE NOTED
- 5/8" REBAR SET WITH I.D. CAP I.D. CAP MARKED "BAKER 6938"
- ⊙ MAG NAIL SET

### REFERENCES


- DEED VOL. 224 PAGE 320
- DEED VOL. 220 PAGE 647
- O.R. VOL. 176 PAGE 3490
- O.R. VOL. 165 PAGE 94
- O.R. VOL. 42 PAGE 659
- O.R. VOL. 177 PAGE 2133
- O.R. VOL. 32 PAGE 461
- PLAT VOL. 11 PAGE 175
- PLAT VOL. 2 PAGE 306

BEARINGS FROM  
PLAT VOL. 11 PAGE 175

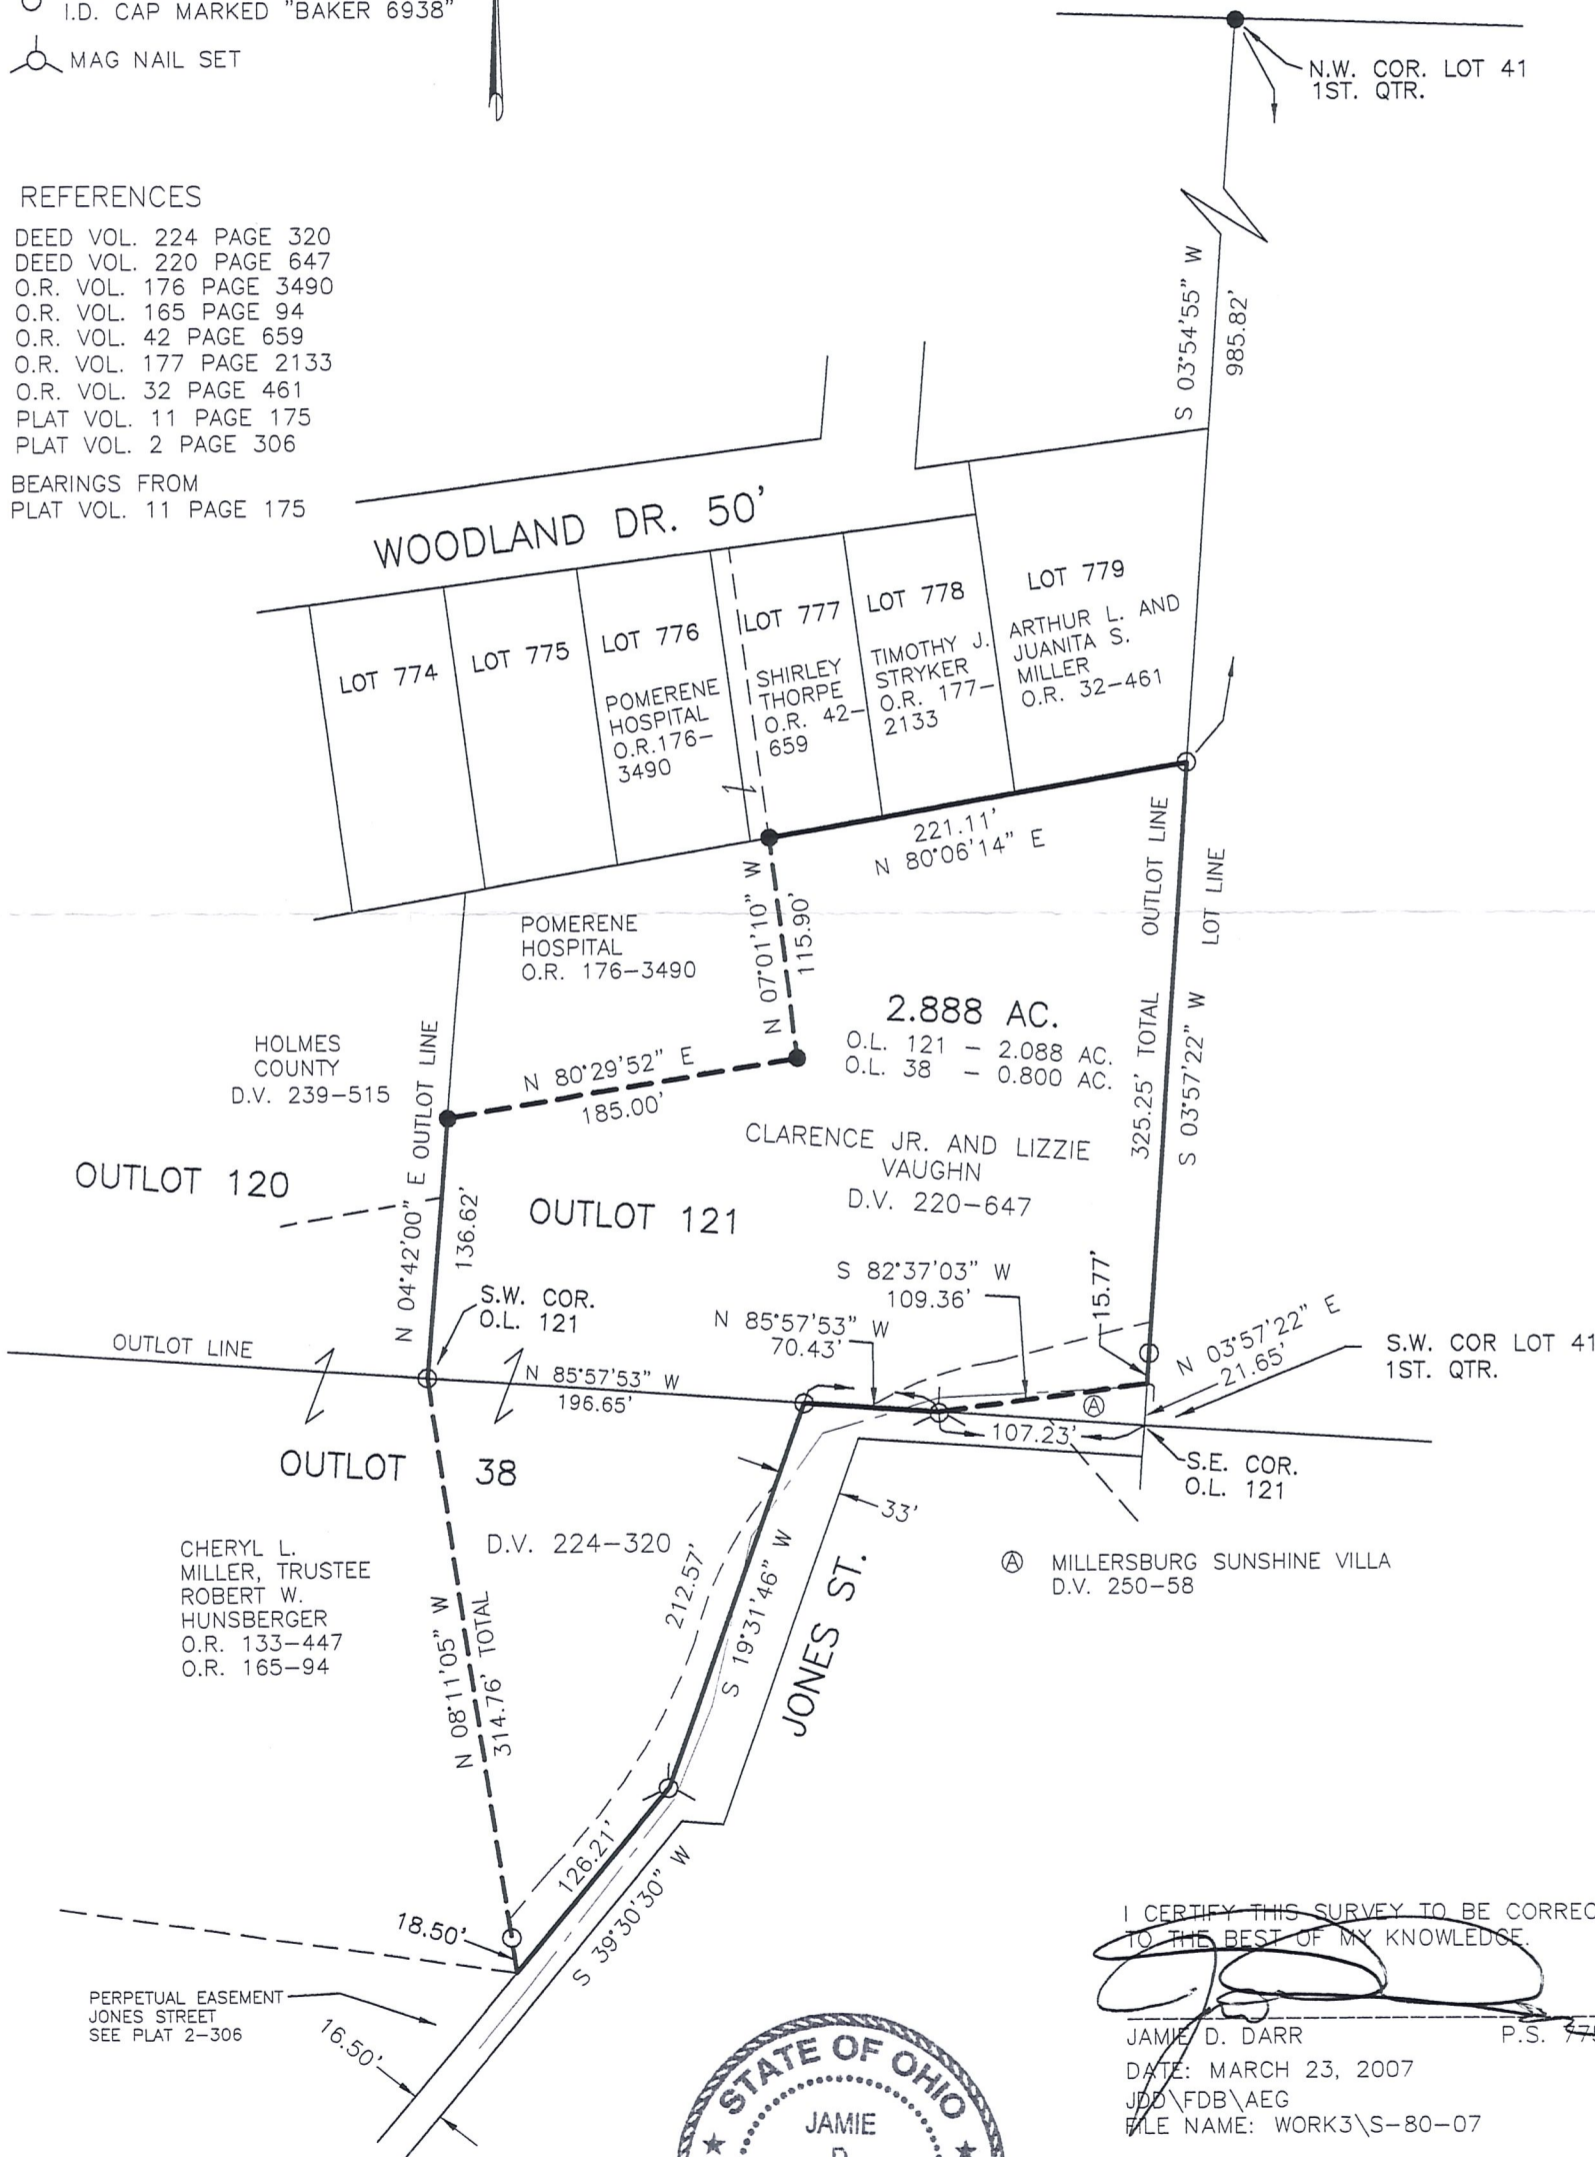

I CERTIFY THIS SURVEY TO BE CORRECT TO THE BEST OF MY KNOWLEDGE.

JAMIE D. DARR P.S. 7755  
 DATE: MARCH 23, 2007  
 JDD\FDB\AEG  
 FILE NAME: WORK3\S-80-07

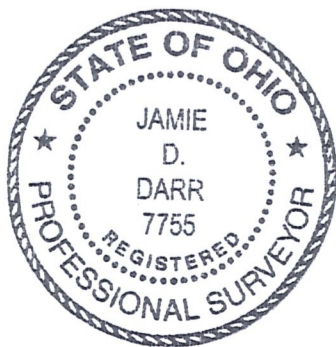

DONALD C. BAKER SURVEYING  
 138 N. CLAY STREET  
 MILLERSBURG, OHIO 44654  
 PH. 330-674-4788  
 FAX 330-674-6027