


VILLAGE OF MILLERSBURG
 PLEASANT VIEW GLASS
 PLANT ADDITION, BLOCK 7
 PLAT VOL. 1 PG. 357-362
 HARDY TOWNSHIP
 1ST. QTR., LOT 42
 T-9 N; R-7 W
 HOLMES COUNTY, OHIO

ALLEY VACATION PLAT

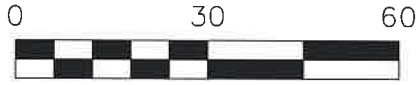


SCALE: 1"=30'

- 5/8" REBAR FOUND UNLESS OTHERWISE NOTED
- 5/8" REBAR SET WITH I.D. CAP I.D. CAP MARKED "BAKER SURVEYING LLC"

SILL ST. 50'

SURVEYED FOR: THE VILLAGE OF MILLERSBURG

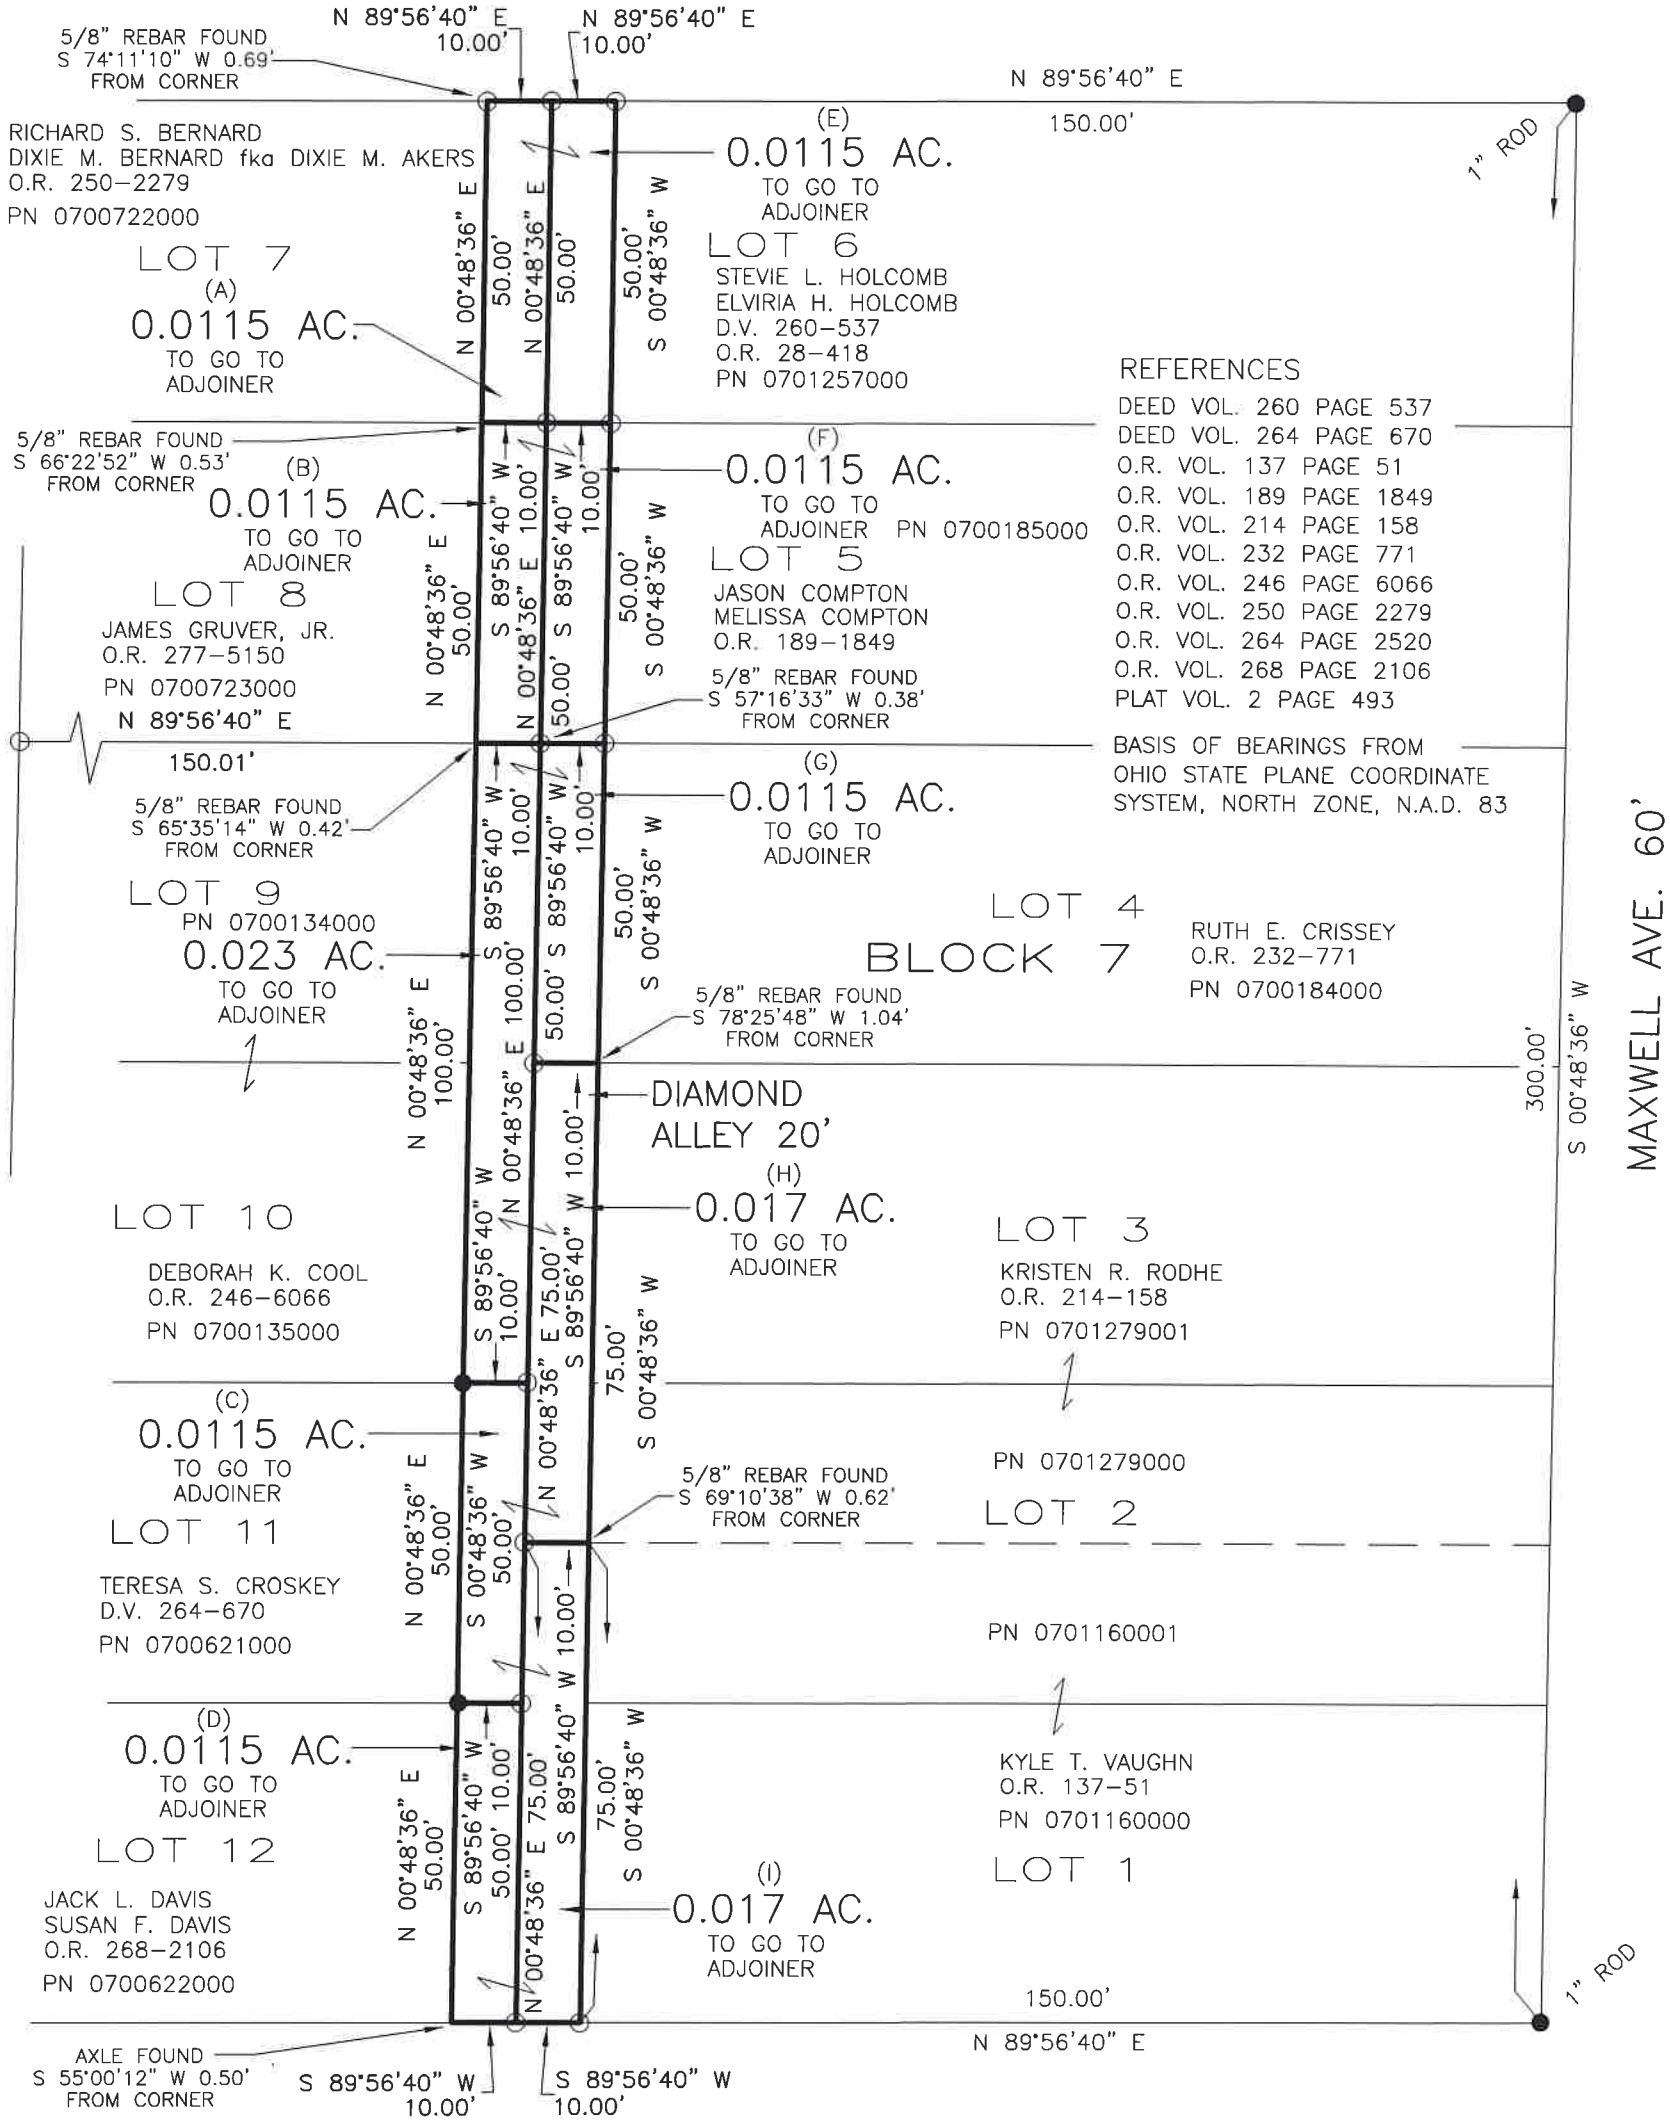

CARY ST. 50'

BAKER SURVEYING, LLC
 138 N. CLAY STREET
 MILLERSBURG, OHIO 44654
 PH. 330-674-4788
 EMAIL: bakersurveying@gmail.com

DIAMOND ALLEY 20'



I CERTIFY THIS SURVEY TO BE CORRECT TO THE BEST OF MY KNOWLEDGE.

Aaron L. Gerber P.S. 8379
 FIELD WORK COMPLETED DEC. 24, 2020
 NO CHANGES MADE - DATE: MARCH 13, 2024
 ALG\TAB\VJD
 FILE NAME: WORK5\S-448E-20\ALG