

MV-6


AUG 5 '15 AM 11:05

VILLAGE OF MILLERSBURG O.L. 82

N.W. & S.W. QTRS. SECTION 19
T-9 N; R-7 W


HOLMES COUNTY, OHIO

SURVEYED FOR: TOM BIRD

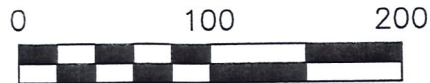

SCALE: 1"=100'

● 5/8" REBAR FOUND
UNLESS OTHERWISE NOTED

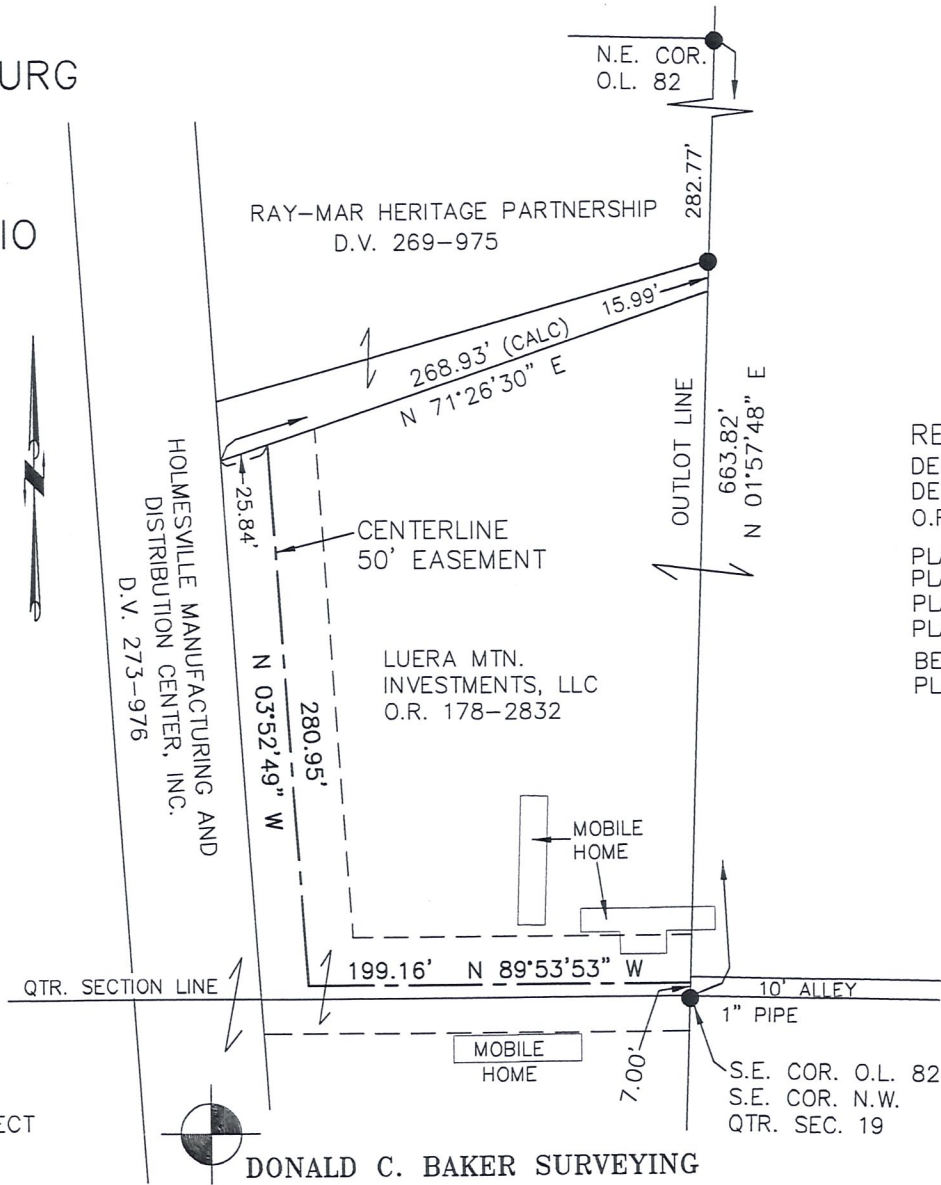

REFERENCES

- DEED VOL. 269 PAGE 975
- DEED VOL. 273 PAGE 976
- O.R. VOL. 178 PAGE 2832
- PLAT VOL. 2 PAGE 258
- PLAT VOL. 14 PAGE 897
- PLAT VOL. 14 PAGE 898
- PLAT VOL. 19 PAGE 1988
- BEARINGS FROM
PLAT VOL. 19 PAGE 1988



I CERTIFY THIS SURVEY TO BE CORRECT TO THE BEST OF MY KNOWLEDGE.

Donald C. Baker

DONALD C. BAKER P.S. 6938

DATE: JULY 30, 2015

FDB\JPD

FILE NAME: WORK4\S-391-15

DONALD C. BAKER SURVEYING
 138 N. CLAY STREET
 MILLERSBURG, OHIO 44654
 PH. 330-674-4788
 FAX 330-674-6027