


SUB DIVISION OF OUT LOTS


FRONTING ON  
SOUTH WASHINGTON STREET  
IMPROVEMENT

Scale 1"=100' August 2, 1912

PART OF N.E. Q.R. OF SECTION 19

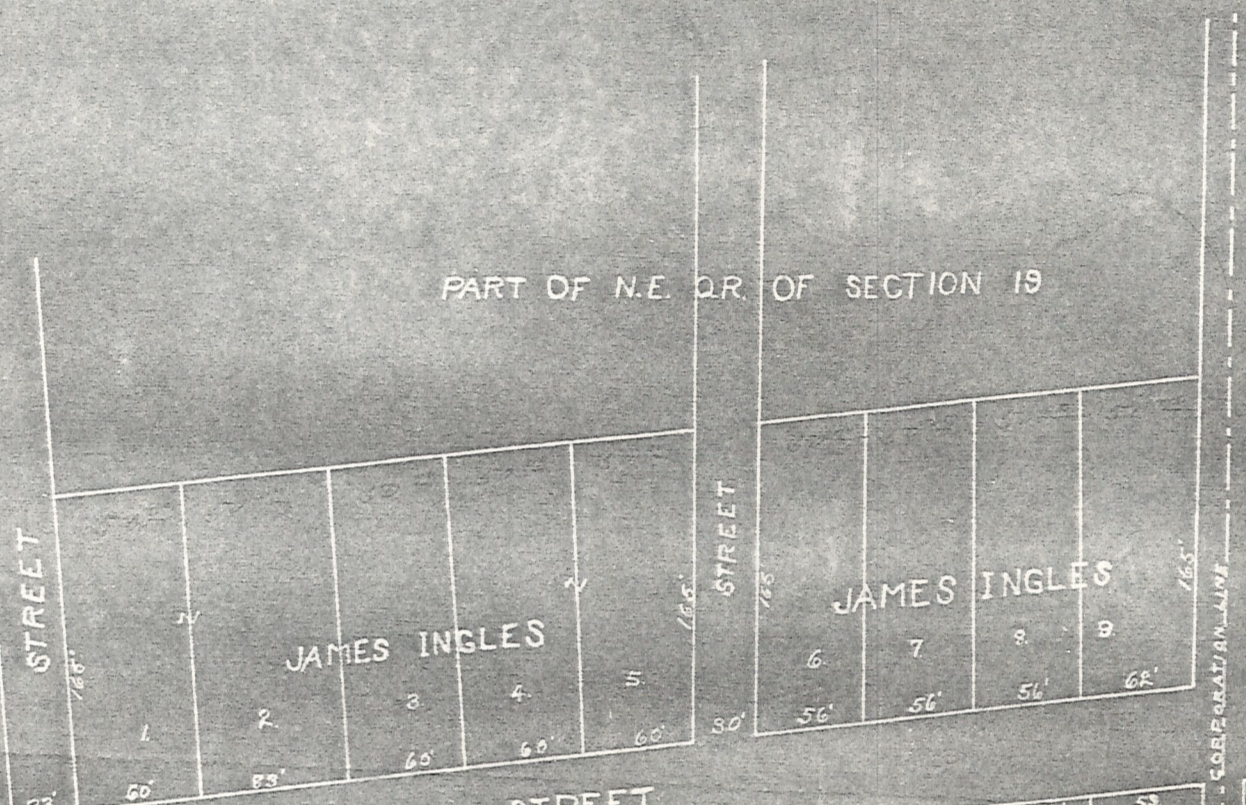

SOUTH WASHINGTON STREET

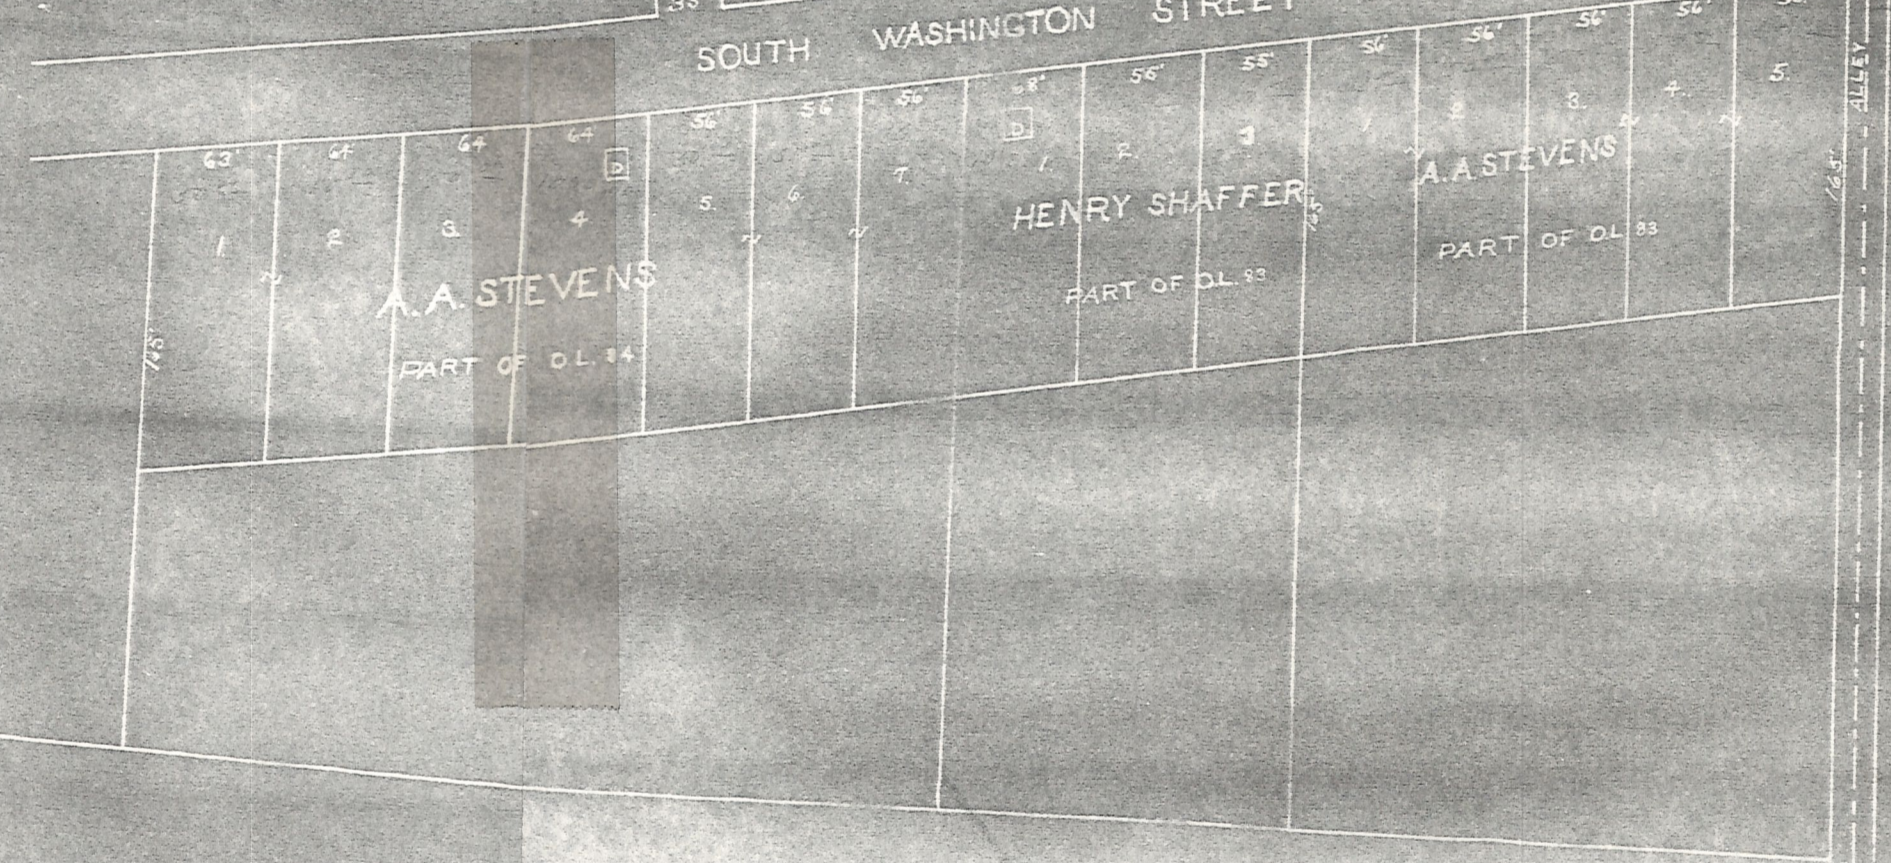

F. H. MARKLEY, City Engineer