


STREET VACATION PLAT

STREET TO BE VACATED BETWEEN OUT LOTS 97 & 101
AND LOT 923 OF FIRST RUSTIC ACRES SUBDIVISION
(PLAT VOL. 2A PAGE 149)
AS SHOWN BELOW

VILLAGE OF MILLERSBURG

HARDY TOWNSHIP
N.E. QTR. SEC. 19 T-9N R-7W
HOLMES COUNTY, OHIO

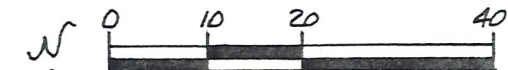


SCALE: 1" = 20'

○ 5/8" REBAR WITH I.D. CAP SET
I.D. CAP MARKED "BAKER 6938"

● IRON PIN FOUND

REFERENCES:

PLAT VOL. 9 PAGE 111
PLAT VOL. 1 PAGE 92
DEED VOL. 51 PAGE 312
BEARINGS FROM PLAT VOL. 2A
PAGE 149

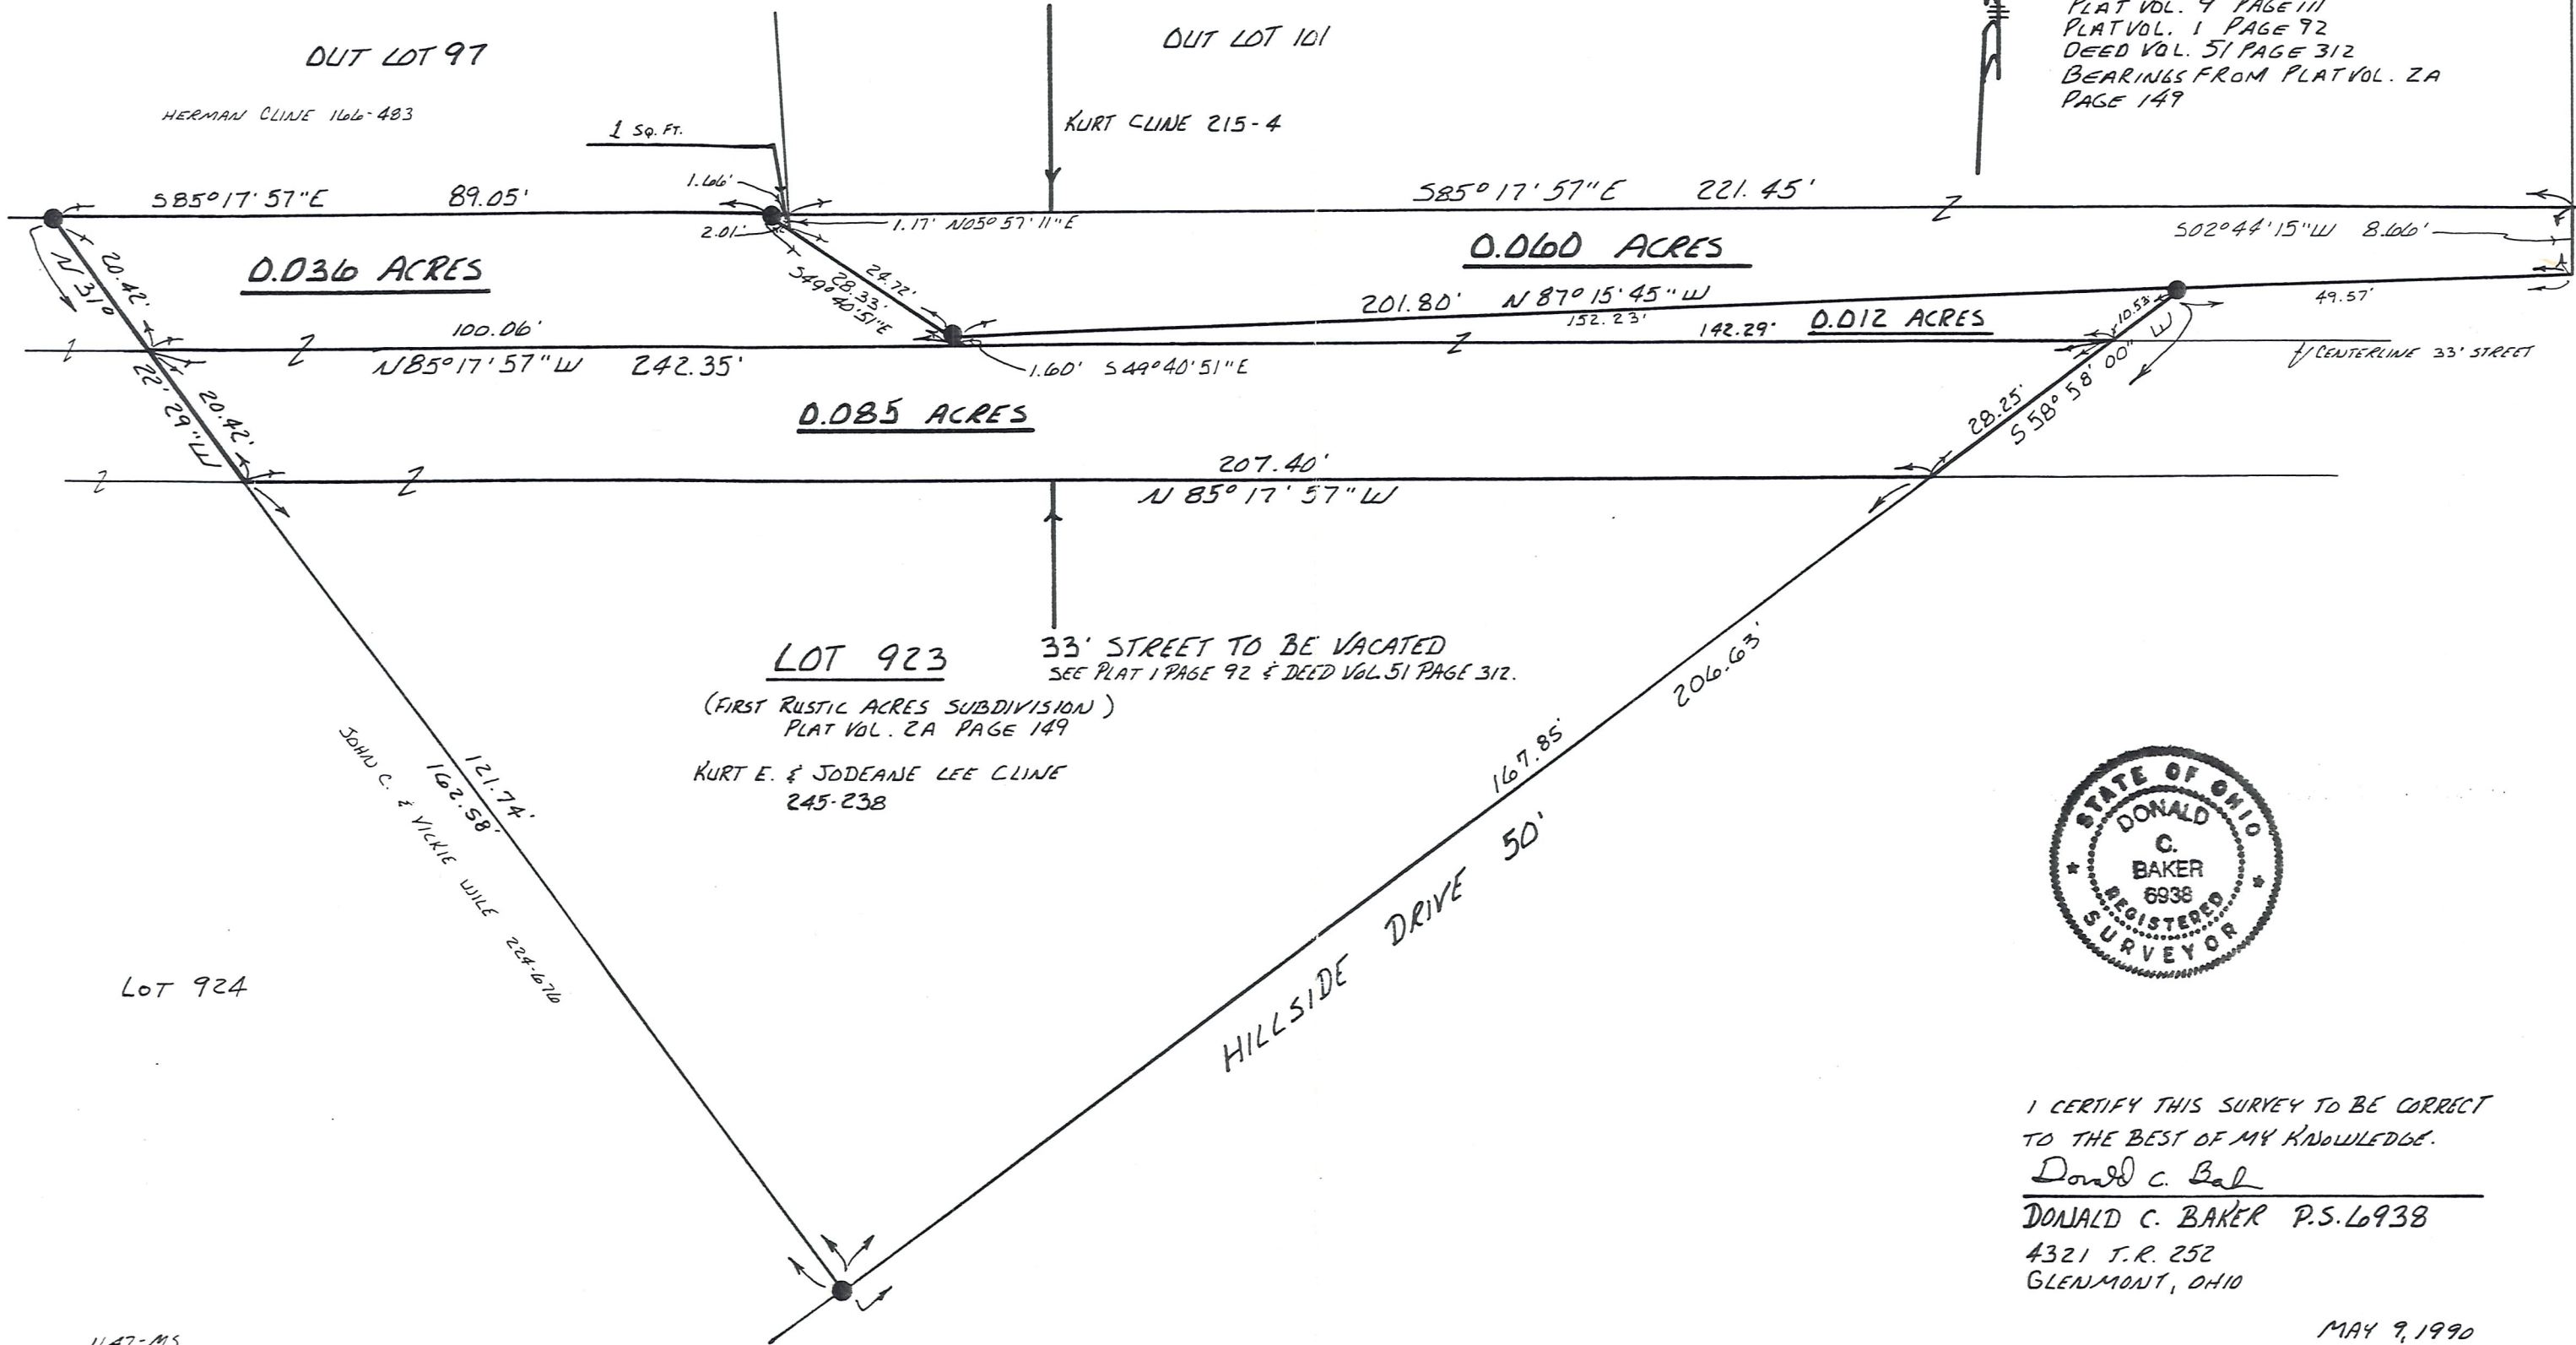

LOT 923

(FIRST RUSTIC ACRES SUBDIVISION)
PLAT VOL. 2A PAGE 149
KURT E. & JODEANE LEE CLINE
245-238

33' STREET TO BE VACATED
SEE PLAT 1 PAGE 92 & DEED VOL. 51 PAGE 312.



I CERTIFY THIS SURVEY TO BE CORRECT
TO THE BEST OF MY KNOWLEDGE.

Donald C. Baker
DONALD C. BAKER P.S. 6938
4321 T.R. 252
GLENMONT, OHIO

MAY 9, 1990