


VILLAGE OF MILLERSBURG
OUT LOT 106

HARDY TOWNSHIP
N.E. QTR. SECTION 19
T-9 N; R-7 W
HOLMES COUNTY, OHIO

SURVEYED FOR: ALEJANDRO MEDINA


BASIS OF BEARINGS FROM OHIO STATE
PLANE COORDINATE SYSTEM, NORTH ZONE,
N.A.D. 83, 2011 ADJUSTMENT

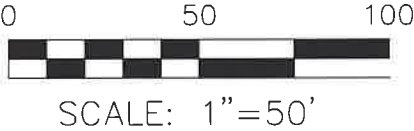

- ▲ MAG NAIL FOUND
- 5/8" REBAR FOUND
UNLESS OTHERWISE NOTED
- MAG NAIL SET

REFERENCES

- DEED VOL. 232 PAGE 626
- O.R. VOL. 256 PAGE 3189
- PLAT VOL. 19 PAGE 5004
- PLAT VOL. 8 PAGE 646
- PLAT VOL. 12 PAGE 968
- PLAT VOL. 2 PAGE 189

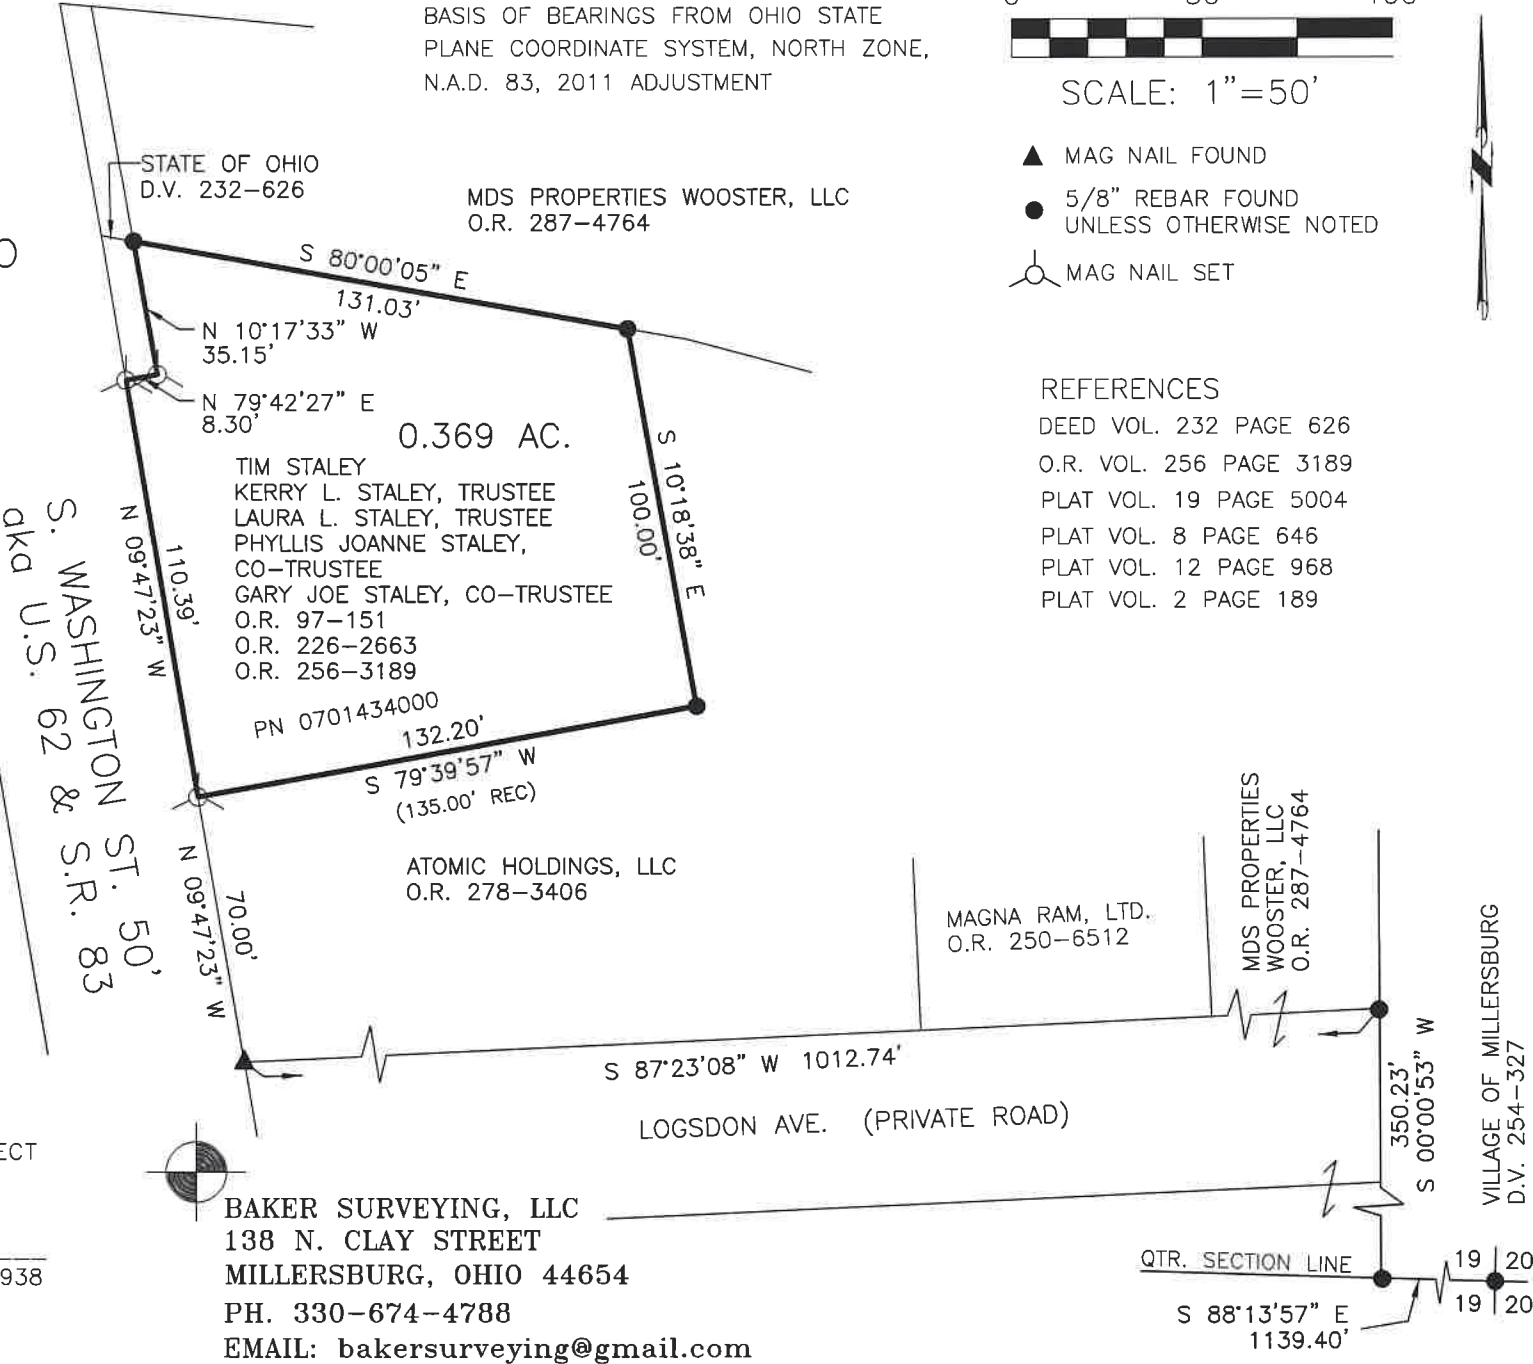

I CERTIFY THIS SURVEY TO BE CORRECT
TO THE BEST OF MY KNOWLEDGE.

Donald C. Baker

DONALD C. BAKER P.S. 6938

DATE: SEPTEMBER 10, 2025

GRB

FILE NAME: WORK7\S-442-25\GRB

BAKER SURVEYING, LLC
138 N. CLAY STREET
MILLERSBURG, OHIO 44654
PH. 330-674-4788
EMAIL: bakersurveying@gmail.com