


- SET 5/8" X 30" REBAR WITH PLASTIC CAP
- ⊕ SET DRILL HOLE IN CONCRETE DRIVE
- ⬇ RECOVERED 5/8" REBAR WITH PLASTIC CAP
- RECOVERED 5/8" REBAR

RESEARCH DATA  
DEEDS, SURVEYS & PLATS OF RECORD.

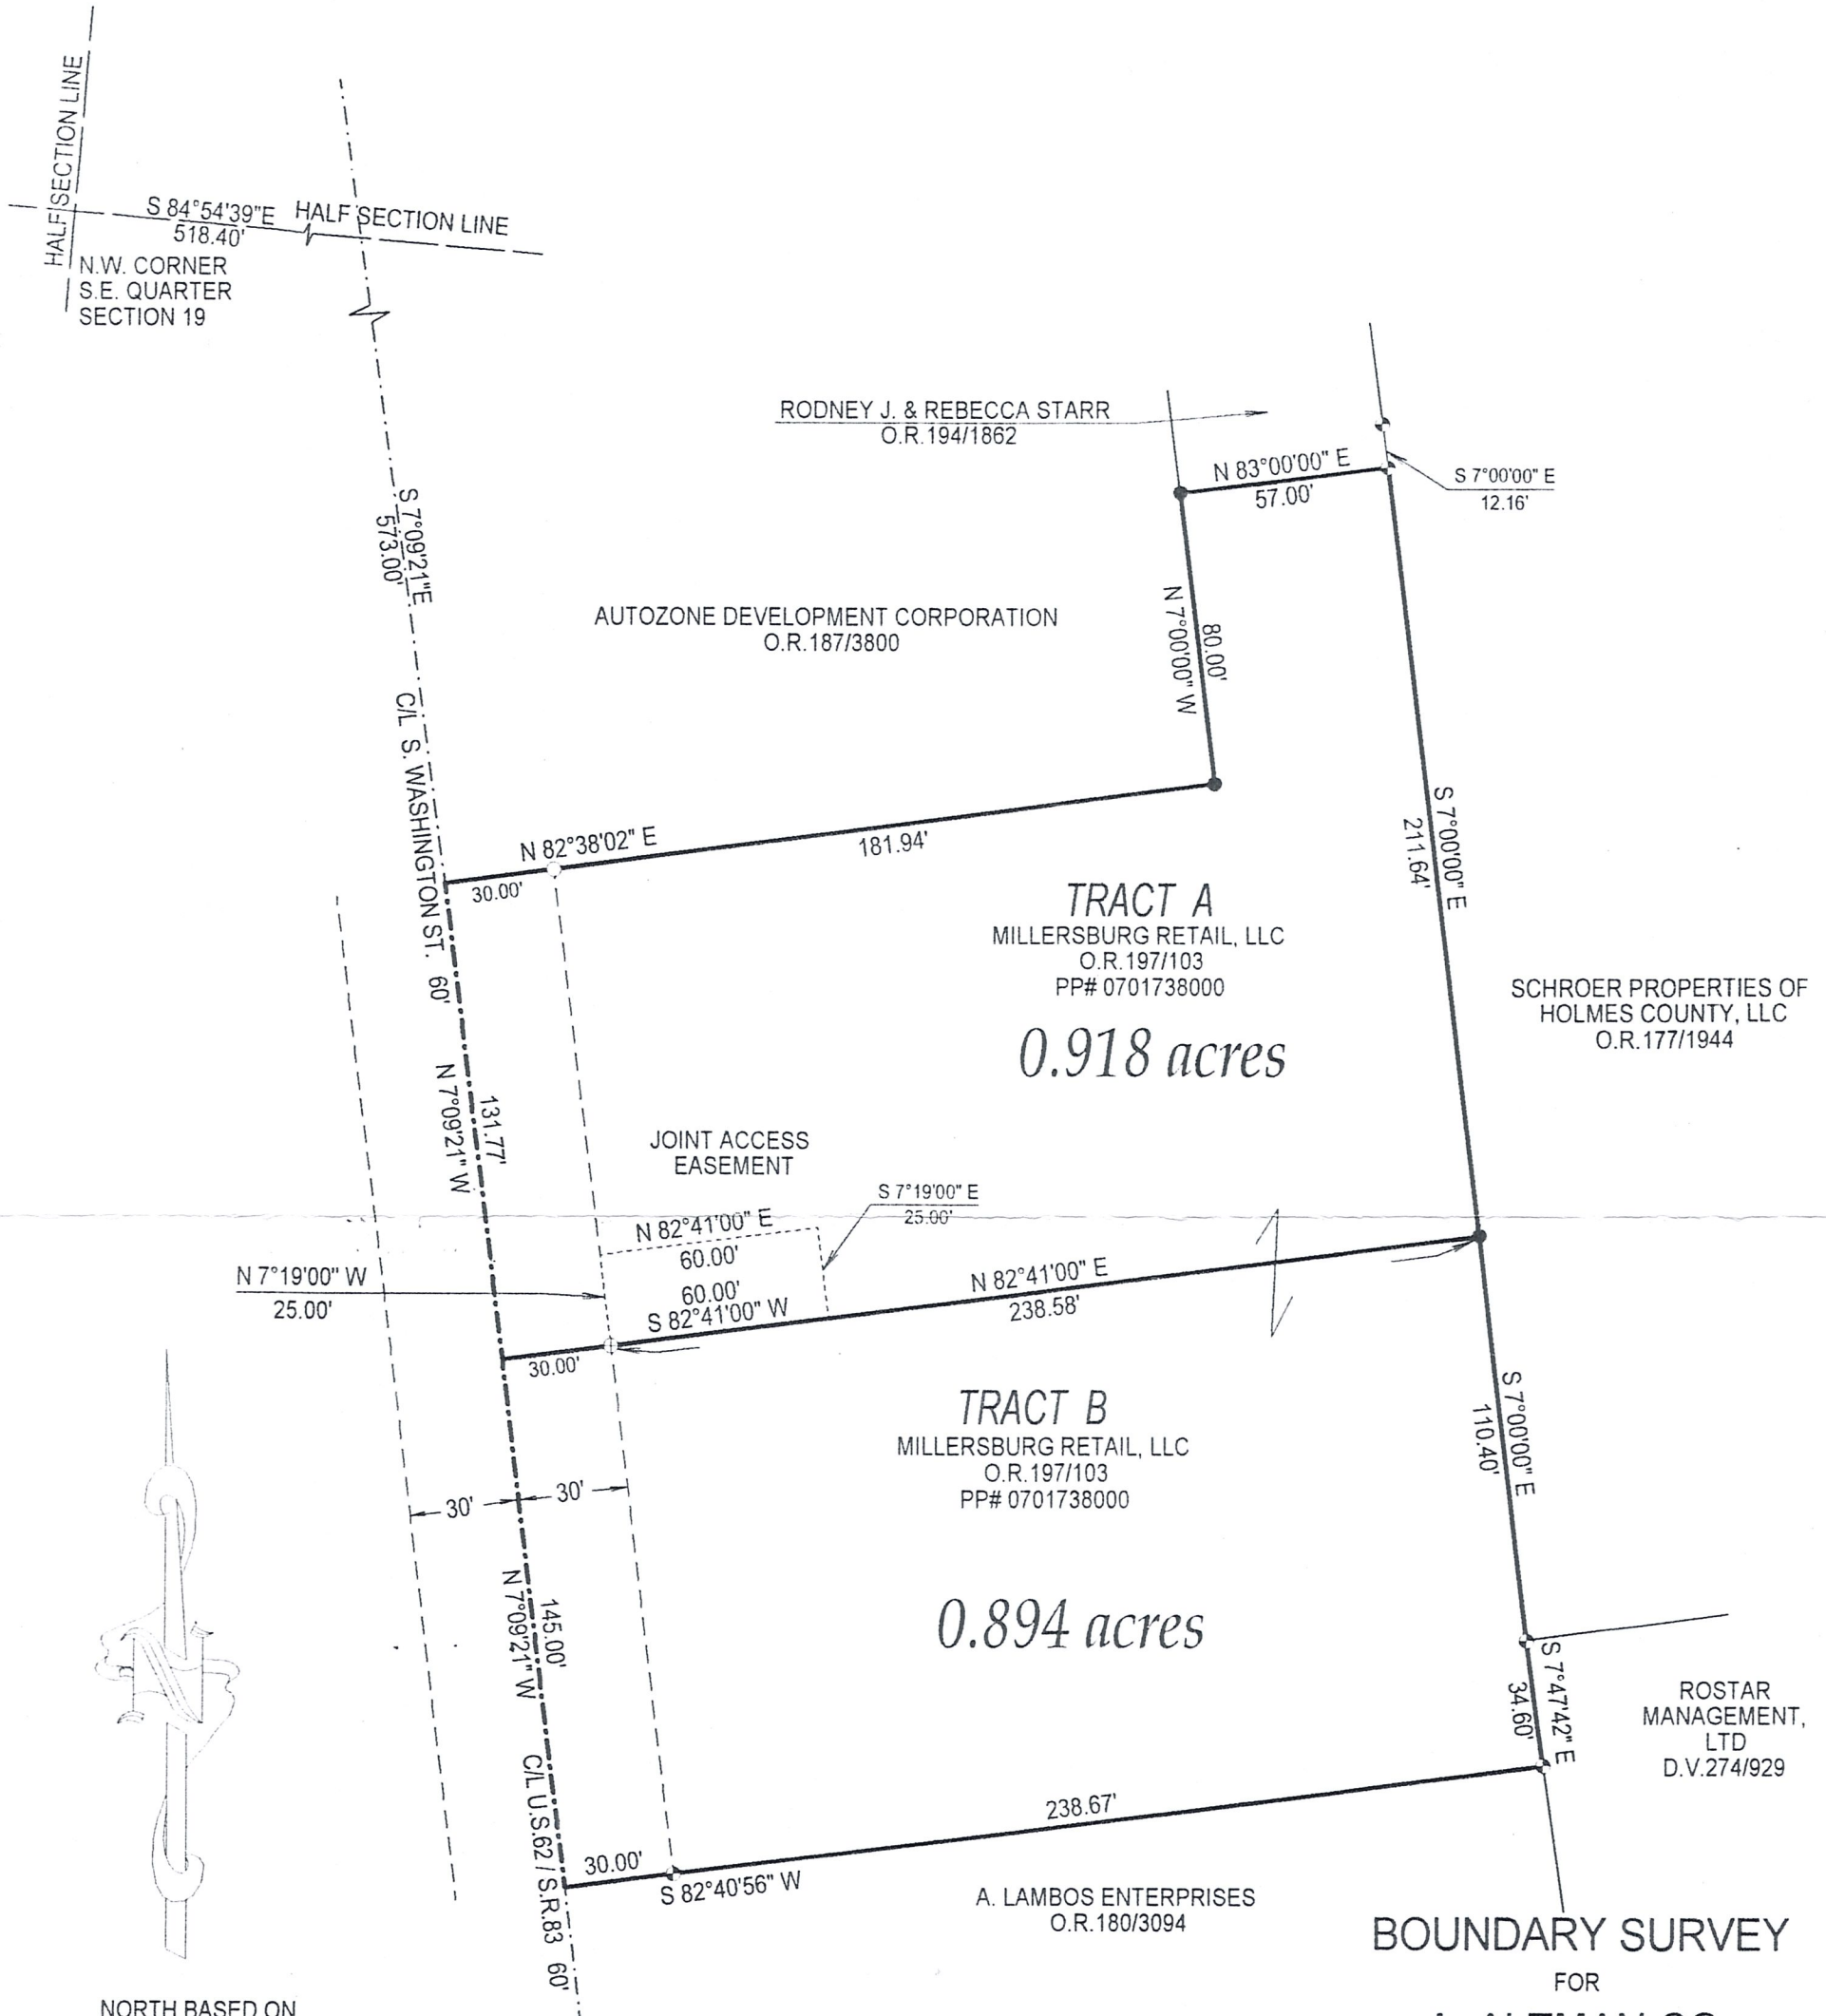


NORTH BASED ON  
O.R. 132/595

BOUNDARY SURVEY  
FOR  
A. ALTMAN CO.

IN  
VILLAGE OF MILLERSBURG  
SOUTHEAST QUARTER  
SECTION 19  
RANGE 7W, TOWNSHIP 9N  
HARDY TOWNSHIP  
HOLMES COUNTY  
OHIO

SCALE 1" = 50' MAY 25, 2007

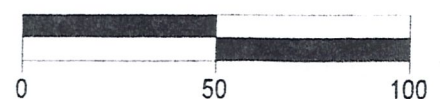

*R. Scott Johnson*

R. SCOTT JOHNSON R.P.S. 6791

PREPARED BY  
**AMERICAN PRECISION SURVEYING**  
450 S. FOURTH ST.  
COSHOCOTON, OHIO  
43812  
740-622-2783