

HARDY TOWNSHIP
 S.W. QTR. SECTION 4
 T-9 N; R-6 W
 HOLMES COUNTY, OHIO
 SURVEYED FOR: ANDREW SCHLABACH


REFERENCES:

DEED VOL. 232 PAGE 548
 DEED VOL. 226 PAGES 784 & 786
 DEED VOL. 258 PAGE.569


O.R. VOL. 71 PAGE 593

PLAT VOL. 10 PAGES 617 & 618
 PLAT VOL. 14 PAGE 130


BEARINGS FROM O.R. VOL. 14 PAGE 130

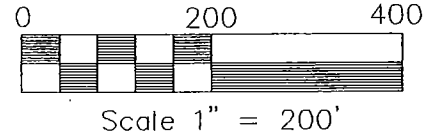

- 5/8" REBAR FOUND
- 5/8" REBAR WITH I.D. CAP SET
I.D. CAP MARKED "BAKER 6938"

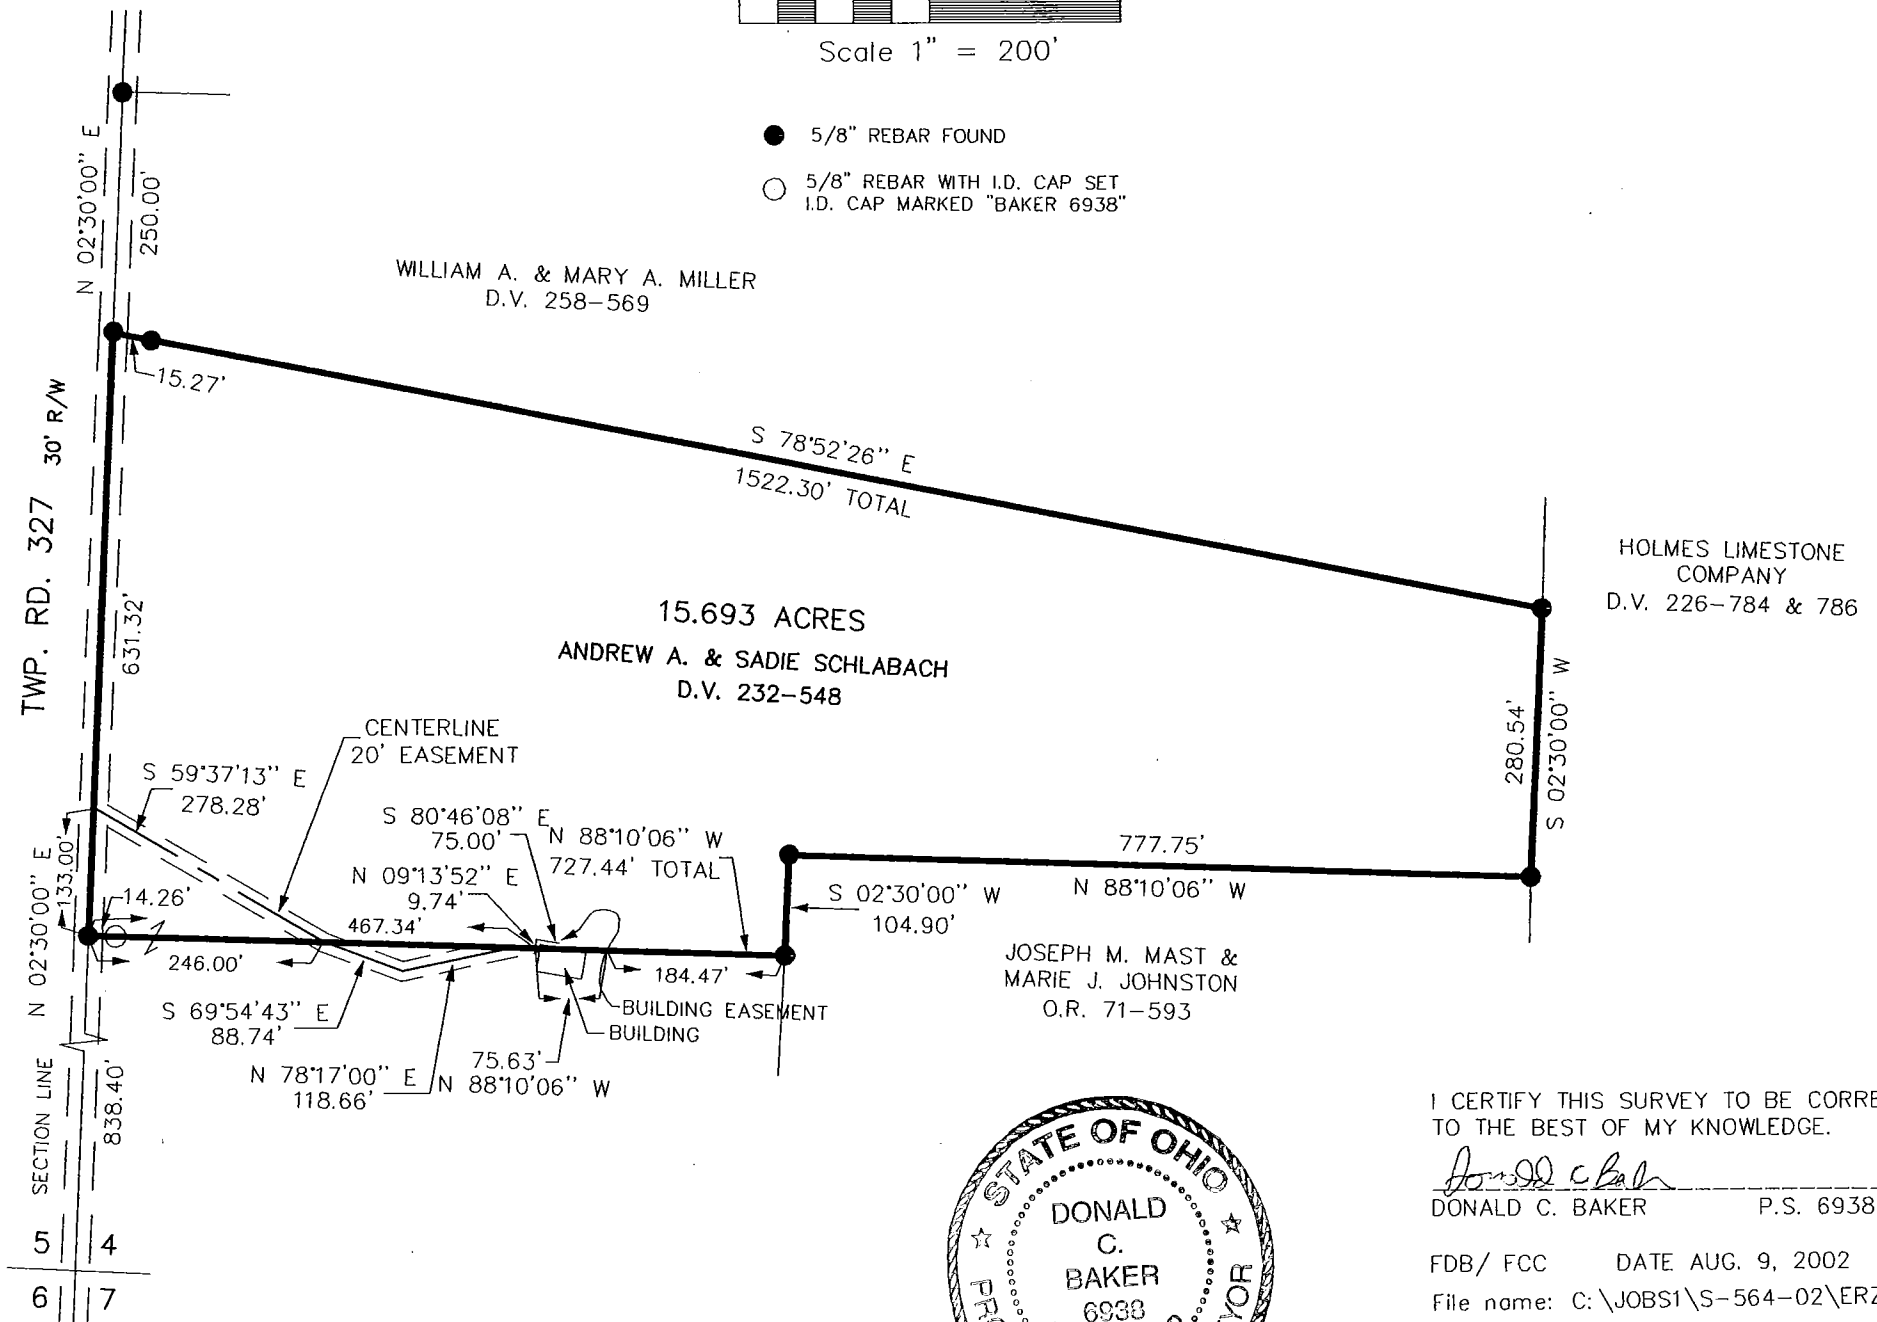

DONALD C. BAKER SURVEYING
 138 N. CLAY ST.
 MILLERSBURG, OHIO 44654
 PH. 330-674-4788
 FAX 330-674-6027

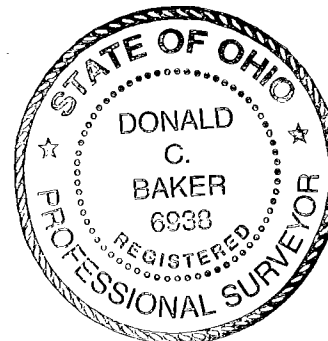

I CERTIFY THIS SURVEY TO BE CORRECT
 TO THE BEST OF MY KNOWLEDGE.

Donald C. Baker
 DONALD C. BAKER P.S. 6938

FDB/ FCC DATE AUG. 9, 2002
 File name: C:\JOBS1\S-564-02\ERZ