


HARDY TOWNSHIP  
 S.E. QTR. SECTION 7  
 T-9 N; R-6 W  
 HOLMES COUNTY, OHIO

SURVEYED FOR: PAUL WEAVER

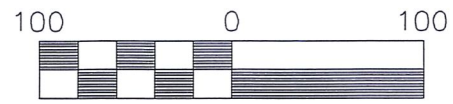


Scale 1" = 100'

- STONE FOUND
- ▲ R.R. SPIKE FOUND
- 5/8" REBAR FOUND UNLESS OTHERWISE NOTED
- 5/8" REBAR WITH I.D. CAP SET I.D. CAP MARKED "BAKER 6938"

REFERENCES:

- DEED VOL. 263 PAGE 584
- DEED VOL. 259 PAGE 54
- PLAT VOL. 12 PAGE 807
- BEARINGS FROM PLAT VOL. 12 PAGE 807

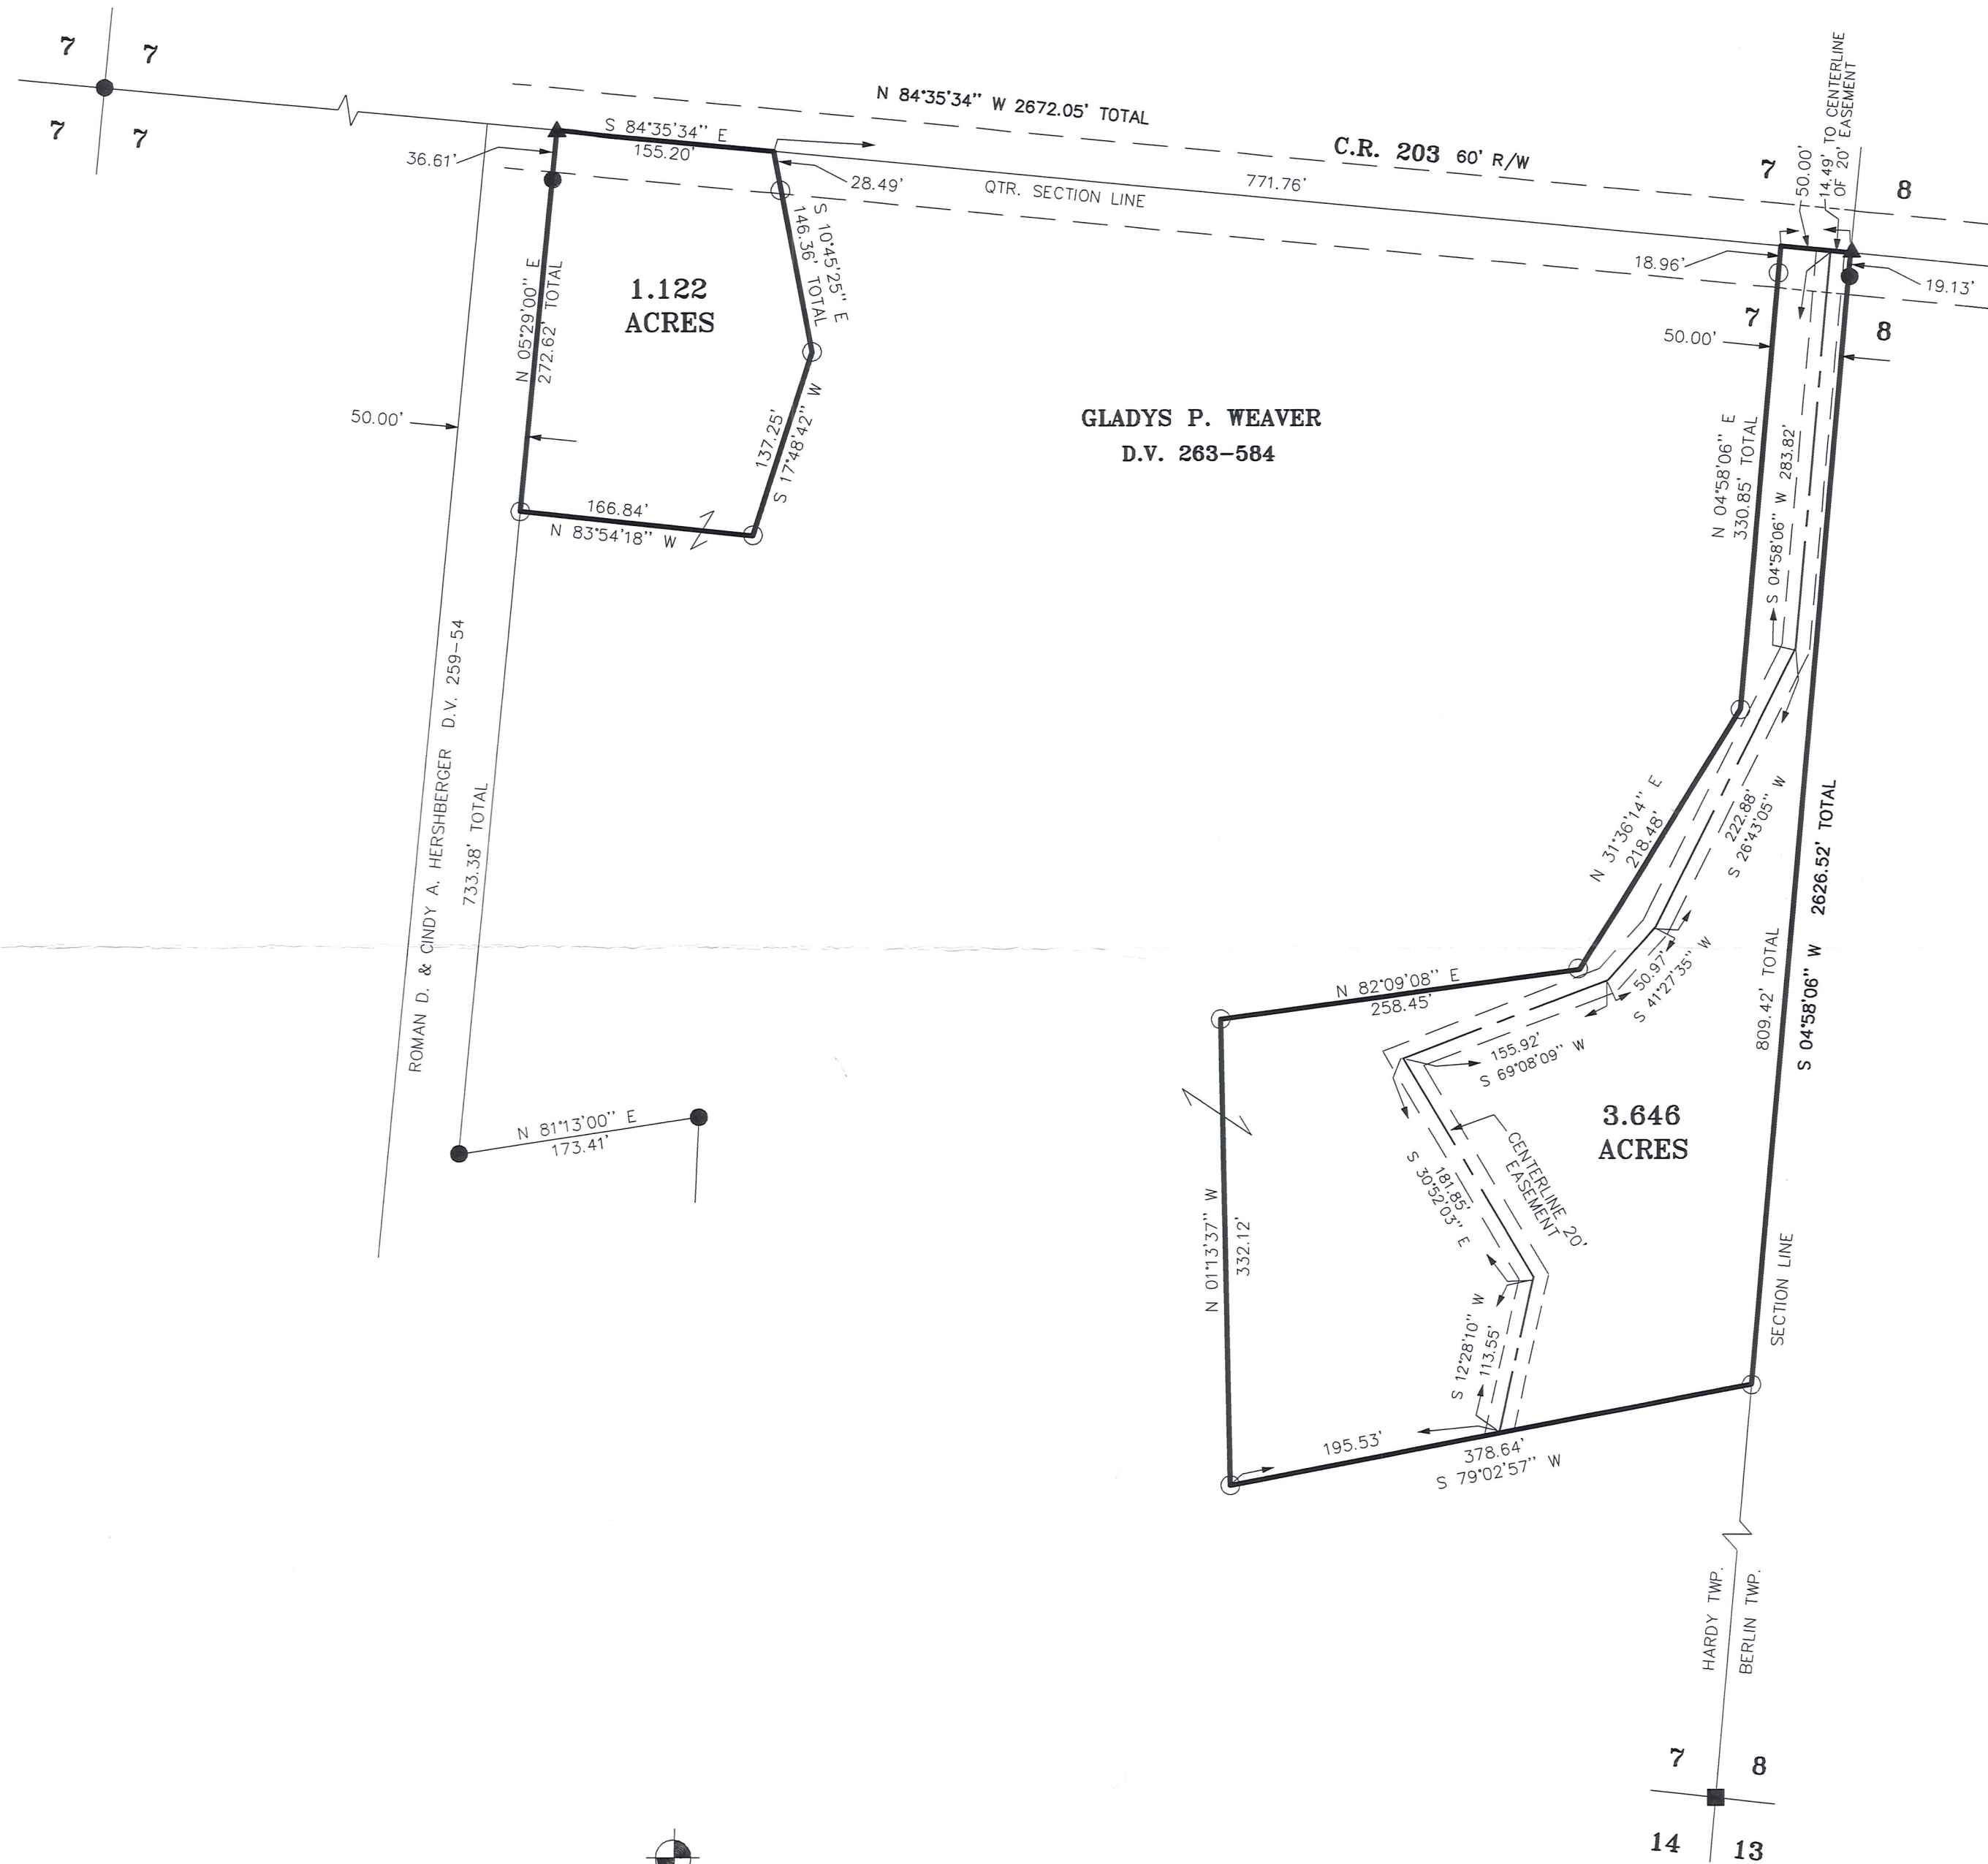

I CERTIFY THIS SURVEY TO BE CORRECT TO THE BEST OF MY KNOWLEDGE.

*Donald C. Baker*  
 DONALD C. BAKER P.S. 6938

FDB\FCC APRIL 2, 2003  
 C:\JOBS1\S-200-03\MLD

DONALD C. BAKER SURVEYING  
 138 N. CLAY ST.  
 MILLERSBURG, OHIO 44654  
 PH. 330-674-4788  
 FAX 330-674-6027