


I.P.(F) at N.E. cnr
SE, '14 S15, T9N, R6W
N.W. cnr S.W. '14 S14,
T9N, R6W

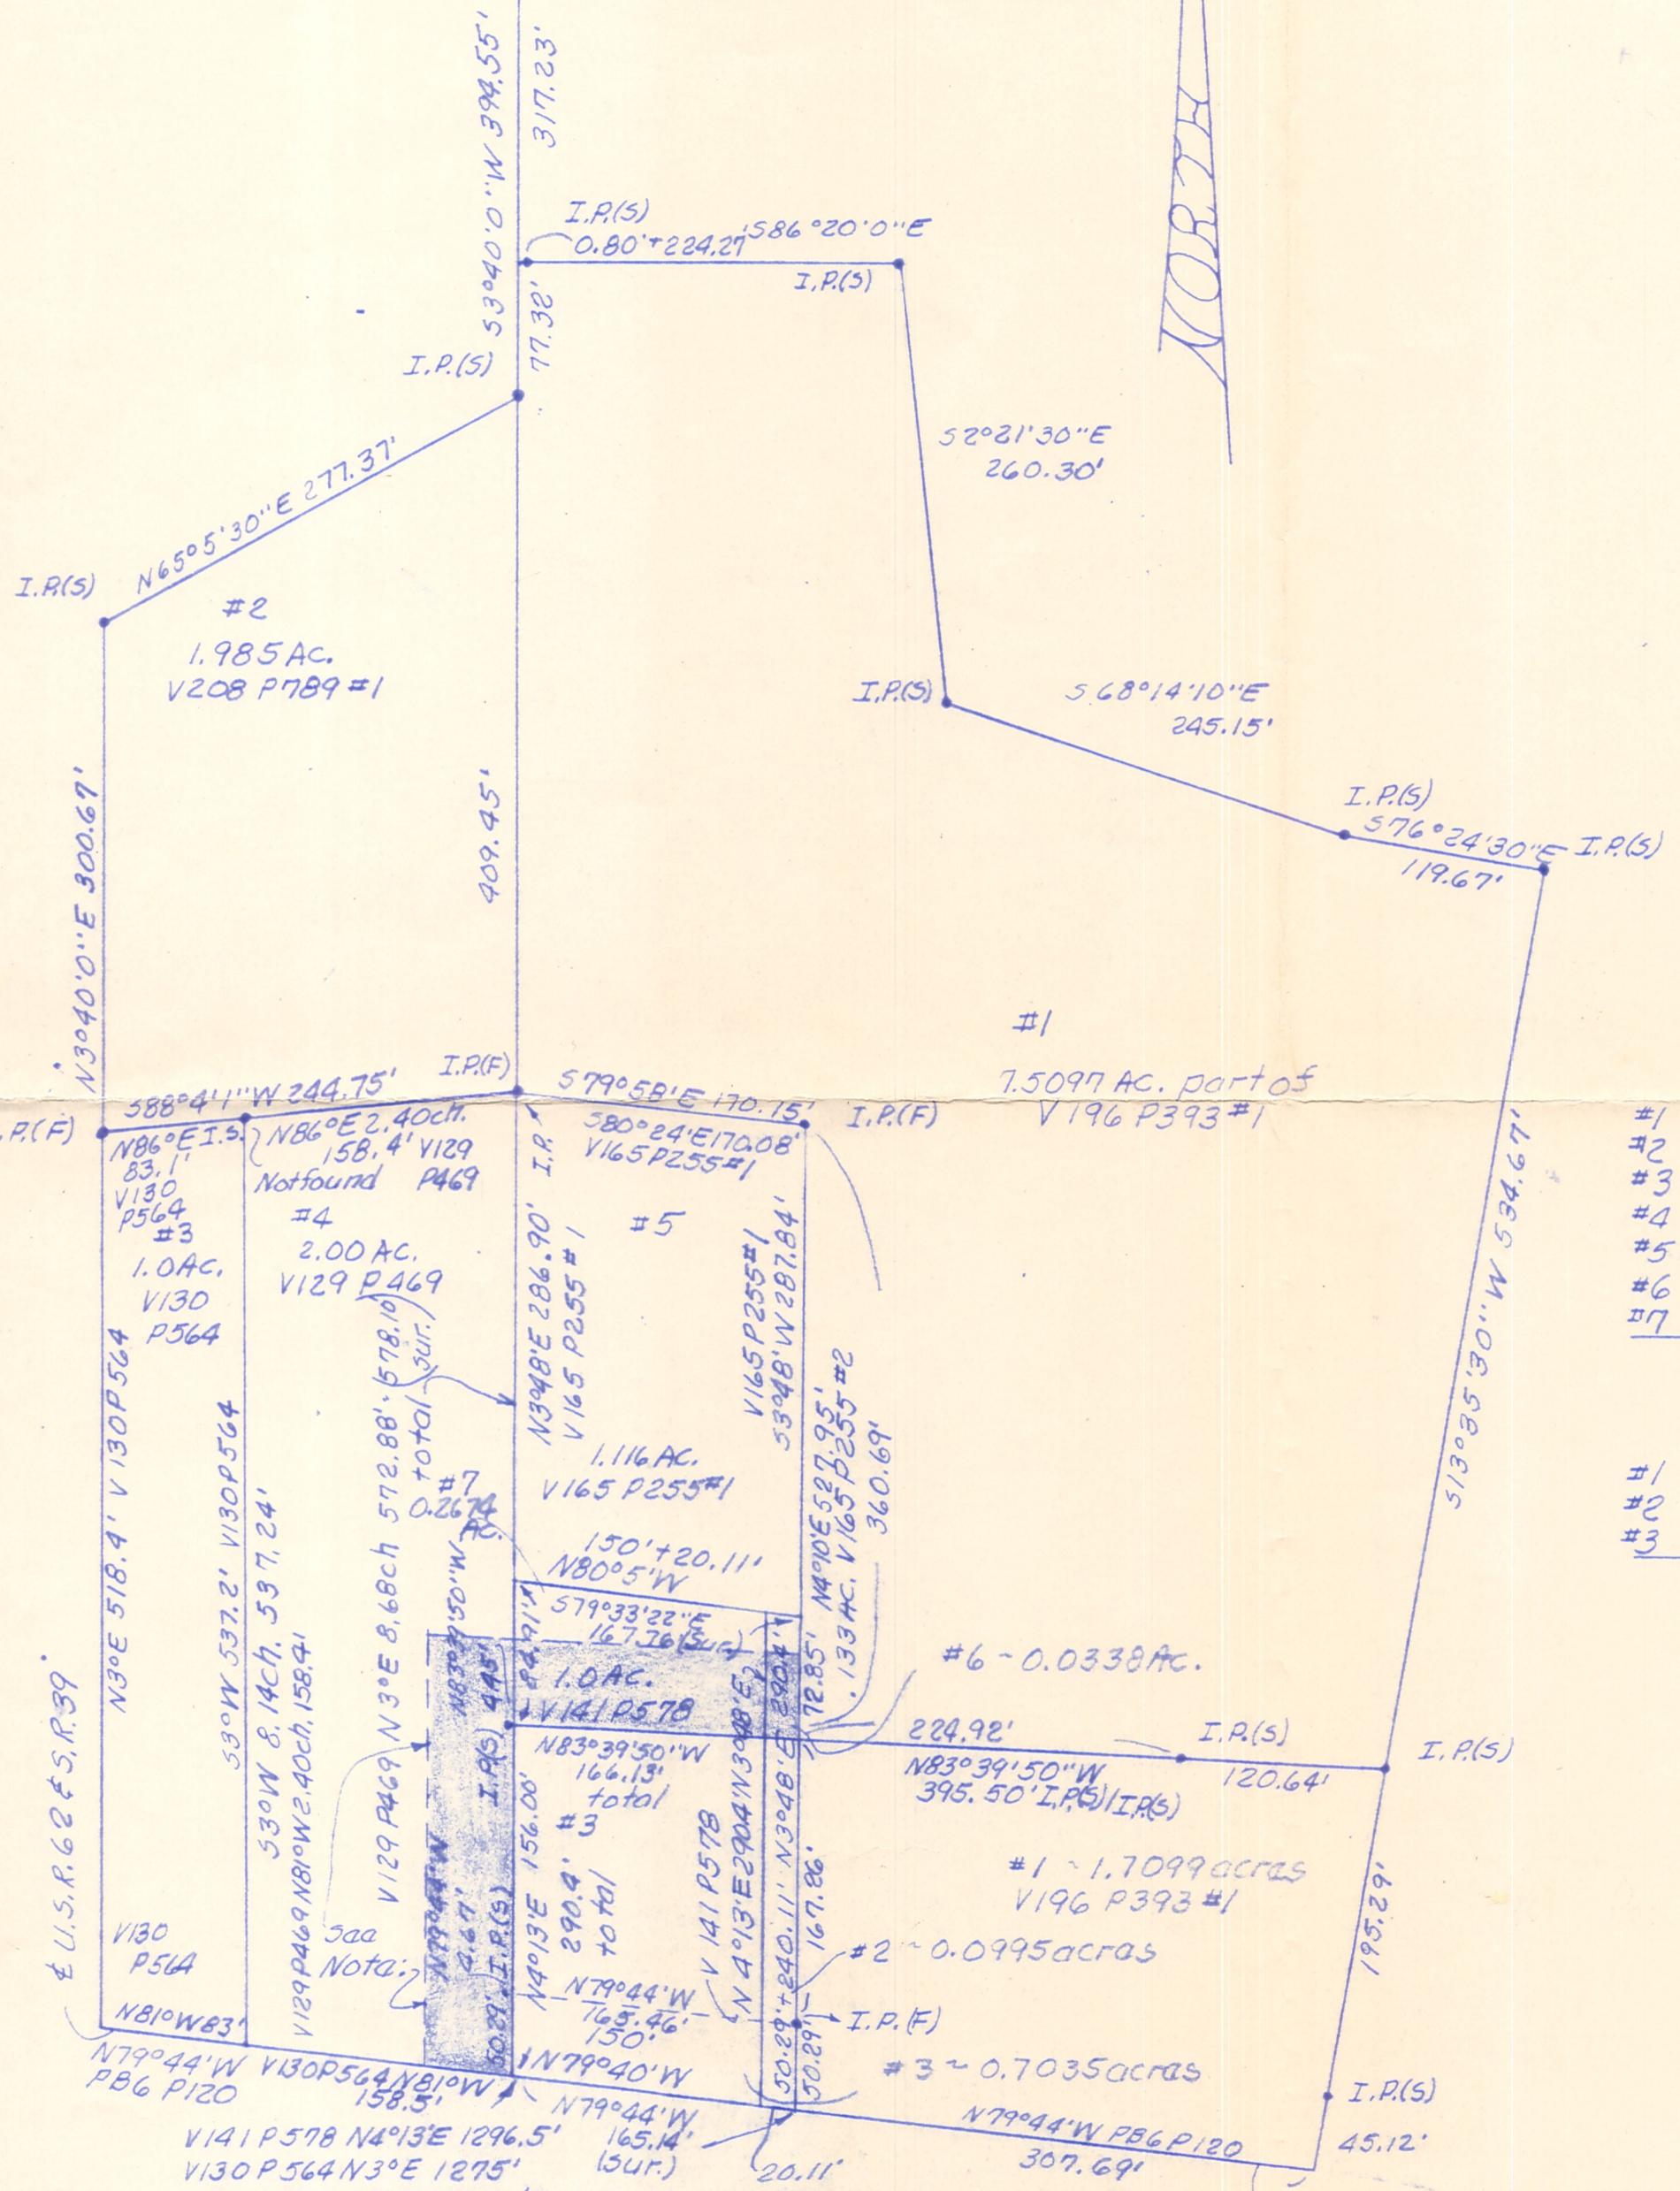

Note: The dashed lines enclosing the shaded area shall be known as the W.line parallel to the W.line of S.W. '14 S14, and the N.line, parallel to the N.lines of tracts 2 and 3 of the residence lands, of a 50' wide strip of land for the purpose of ingress and egress to and from the residence lands forever.

This condition shall remain for the benefit of Alvin B. & Sue Miller until released by them of their own free act and deed.

This strip shall go to U.S.R. 62 & S.R. 39. It shall be understood by all that this strip is over and upon portions of tracts no. 4 (V129 P469), 6 (V165 P255 #2) and 7 (V141 P578) of the business lands.

It shall also be understood by all the E.line of said N.S. portion of said 50' wide strip shall be coincident with the W.line of residence tract #3 (V141 P578) and that the S.line of the E.W. portion shall be coincident with the N.lines of residence tracts 3 (V141 P578) and 2 (V165 P255 #2).

This plat shall be cross referenced to any and all future transfers relating to any dead reference mentioned here or so stated by Alvin B. and/or Sue Miller.

BUSINESS LANDS			
#1	7.5097 AC.	S.W. '14 S14, T9N, R6W	V193 P393 #1
#2	1.985 "	S.E. '14 S15, T9N, R6W	V208 P789 #1
#3	1.0 "	S.E. '14 S15, T9N, R6W	V130 P564
#4	2.0 "	S.E. '14 S15, T9N, R6W	V129 P469
#5	1.116 "	S.W. '14 S14, T9N, R6W	V165 P255 #1
#6	0.0338 "	S.W. '14 S14, T9N, R6W	V165 P255 #2
#7	0.2674 "	S.W. '14 S14, T9N, R6W	V141 P578

13.9119 AC. total.

RESIDENCE LANDS			
#1	1.7099 AC.	S.W. '14 S14, T9N, R6W	V196 P393 #1
#2	0.0995 "	S.W. '14 S14, T9N, R6W	V165 P255 #2
#3	0.7035 "	S.W. '14 S14, T9N, R6W	V141 P578

2.5129 AC. total.

PLAT OF A SURVEY FOR
ALVIN B. MILLER

Known as part of the S.W. '14 S14 and part of the S.E. '14 S15, T9N, R6W of Hardy Twp., Hocking Co., Ohio.

4/21/81

Robert L. Kasner P.S. 5193
P.E. 28820



Note: P.B6 P120 gives N79°44'W the whole way along & USP62

\$ U.S.R. 62 & S.R. 39