


HARDY TOWNSHIP  
 S.E. QTR. SECTION 15  
 T-9N R-6W  
 HOLMES COUNTY, OHIO

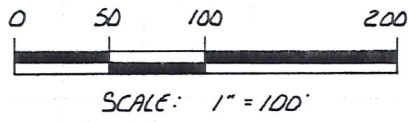

- HWY RIW POST
- IRON PIN FOUND
- P.K. NAIL FOUND
- ▲ R.R. SPIKE FOUND
- 5/8" RE-BAR WITH I.D. CAP SET

REFERENCES:

PLAT VOL. 6 PAGE 98  
 PLAT VOL. 5 PAGE 87  
 PLAT VOL. 5 PAGE 123  
 BEARINGS FROM STATE  
 HWY PLANS

CURVE DATA  
 R = 2864.79'  
 Δ = 0° 32' 31"  
 T = 13.55'  
 ARC = 27.10'  
 CHD = 27.10'  
 CHD. BRG. S 57° 45' 30" E

LOT 44  
 SEC. 11

S 5° 02' 27" W  
 181.22' MEAS.  
 SEC. 11 T-9N R-7W  
 SEC. 15 T-9N R-6W

STA 168+50  
 65' LT.

S.T. STA 169+40.23'

S 55° 29' 15" E  
 1224.47'

S 55° 29' 15" E  
 232.31'

I.P. FD. 8.41' NORTH  
 ON LINE

S 58° 40' 41" E  
 182.49'  
 RIGHT-OF-WAY

S 56° 09' 15" E  
 199.99'  
 LINE ALONG TANGENT

S 53° 12' 29" E  
 229.90'  
 LINE-2

S.C.  
 STA 183+97.01

SNYDER  
 230-556

2.675 ACRES  
 0.658 AC. IN RD. RIW

U.S. 62 & S.R. 39  
 CENTERLINE

N 1° 01' 19" W  
 378.01' MEAS.  
 (400.00' REG.)

N 8° 05' 47" E  
 40.902'

N 59° 36' 11" W  
 40.57'  
 S 32° 24' 27" W  
 331.06'

ASHLAND OIL, INC.  
 193-663

GRANTOR:  
 CARRIAGE HOUSE, INC.  
 DEED VOL. 177 PAGE 366

N 28° 48' 39" E  
 299.64'  
 0.425 AC. IN 50' ACCESS  
 EASEMENT  
 S 28° 48' 39" W  
 594.06'

CO. RD. 623  
 66' RIW

S 76° 52' 24" W  
 50.01'

S 87° 23' 23" W  
 15.00'



I CERTIFY THIS SURVEY TO BE CORRECT  
 TO THE BEST OF MY KNOWLEDGE.

Donald C Baker  
 DONALD C. BAKER P.S. 6938

4321 T.R. 252  
 GLENMOUNT, OH.

OCT. 15, 1987