

● IRON PINS FROM
PLAT VOL. 11 PAGE 66




THIS PLAT PREPARED
FROM THE FOLLOWING
PLATS & DEEDS.

HARDY TOWNSHIP
N.E. QTR. FRAC. SEC. 15
T-9N; R-6W
HOLMES COUNTY, OHIO

PLAT VOL. 11 PAGE 66
PLAT VOL. 8 PAGES 89 & 138
DEED VOL. 200 PAGE 834
DEED VOL. 232 PAGE 357
DEED VOL. 215 PAGE 614
DEED VOL. 200 PAGE 210
DEED VOL. 248 PAGE 702

NOTE:

THIS IS NOT A FIELD SURVEY

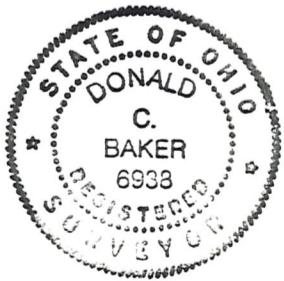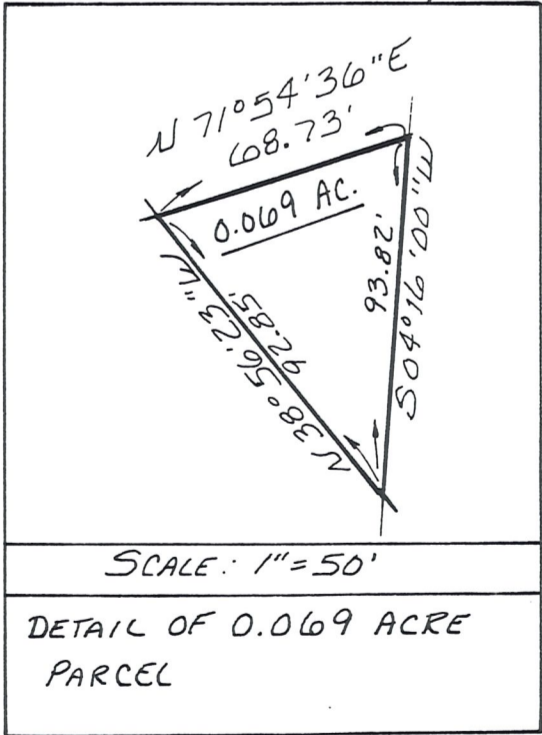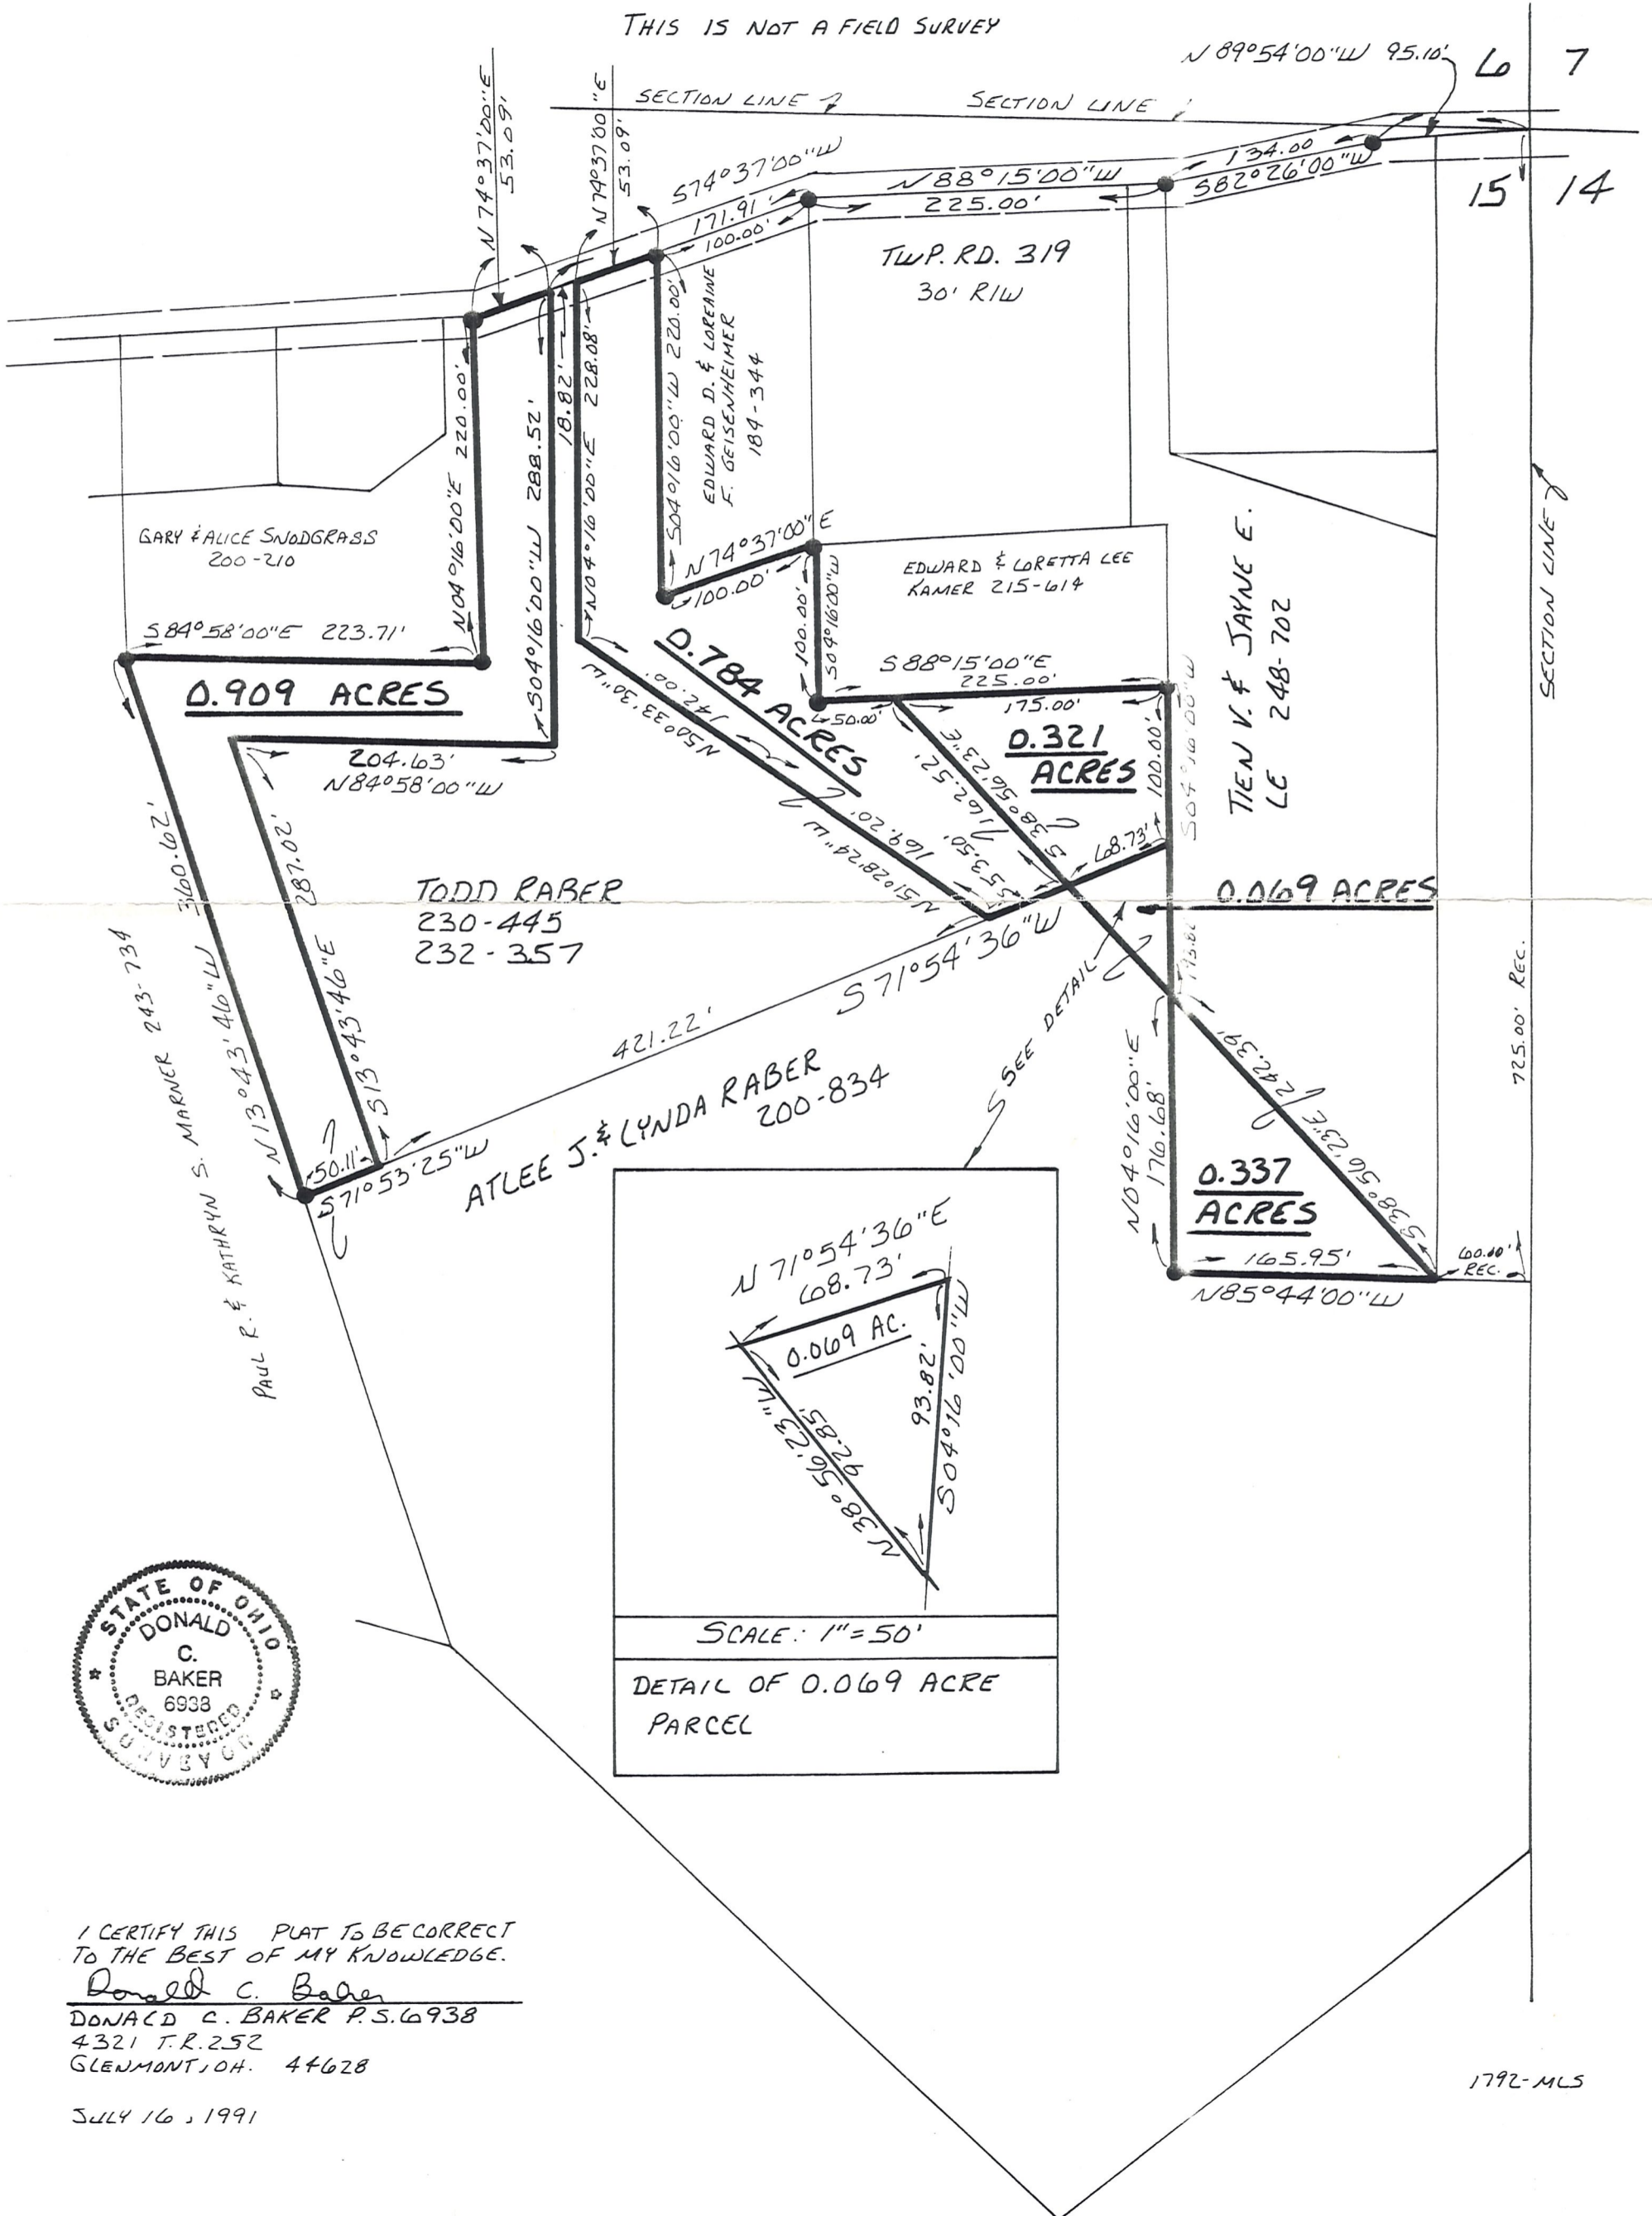

I CERTIFY THIS PLAT TO BE CORRECT
TO THE BEST OF MY KNOWLEDGE.
Donald C. Baker
DONALD C. BAKER P.S. 6938
4321 T.R. 252
GLENMONT, OH. 44628
JULY 16, 1991