


HARDY TOWNSHIP
 S.E. QTR. SECTION 15
 T-9 N; R-6 W
 HOLMES COUNTY, OHIO

SURVEYED FOR: MYRON MILLER

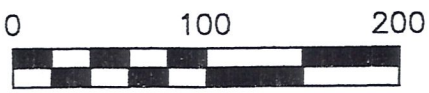


SCALE: 1"=100'

- 5/8" REBAR FOUND UNLESS OTHERWISE NOTED
- 5/8" REBAR WITH I.D. CAP SET I.D. CAP MARKED "BAKER 6938"

REFERENCES

- DEED VOL. 168 PAGE 408
- DEED VOL. 276 PAGE 383
- O.R. VOL. 114 PAGE 463
- O.R. VOL. 55 PAGE 269
- PLAT VOL. 16 PAGE 298
- PLAT VOL. 2 PAGE 312
- PLAT VOL. 8 PAGE 576
- BEARINGS FROM PLAT VOL 2 PAGE 312

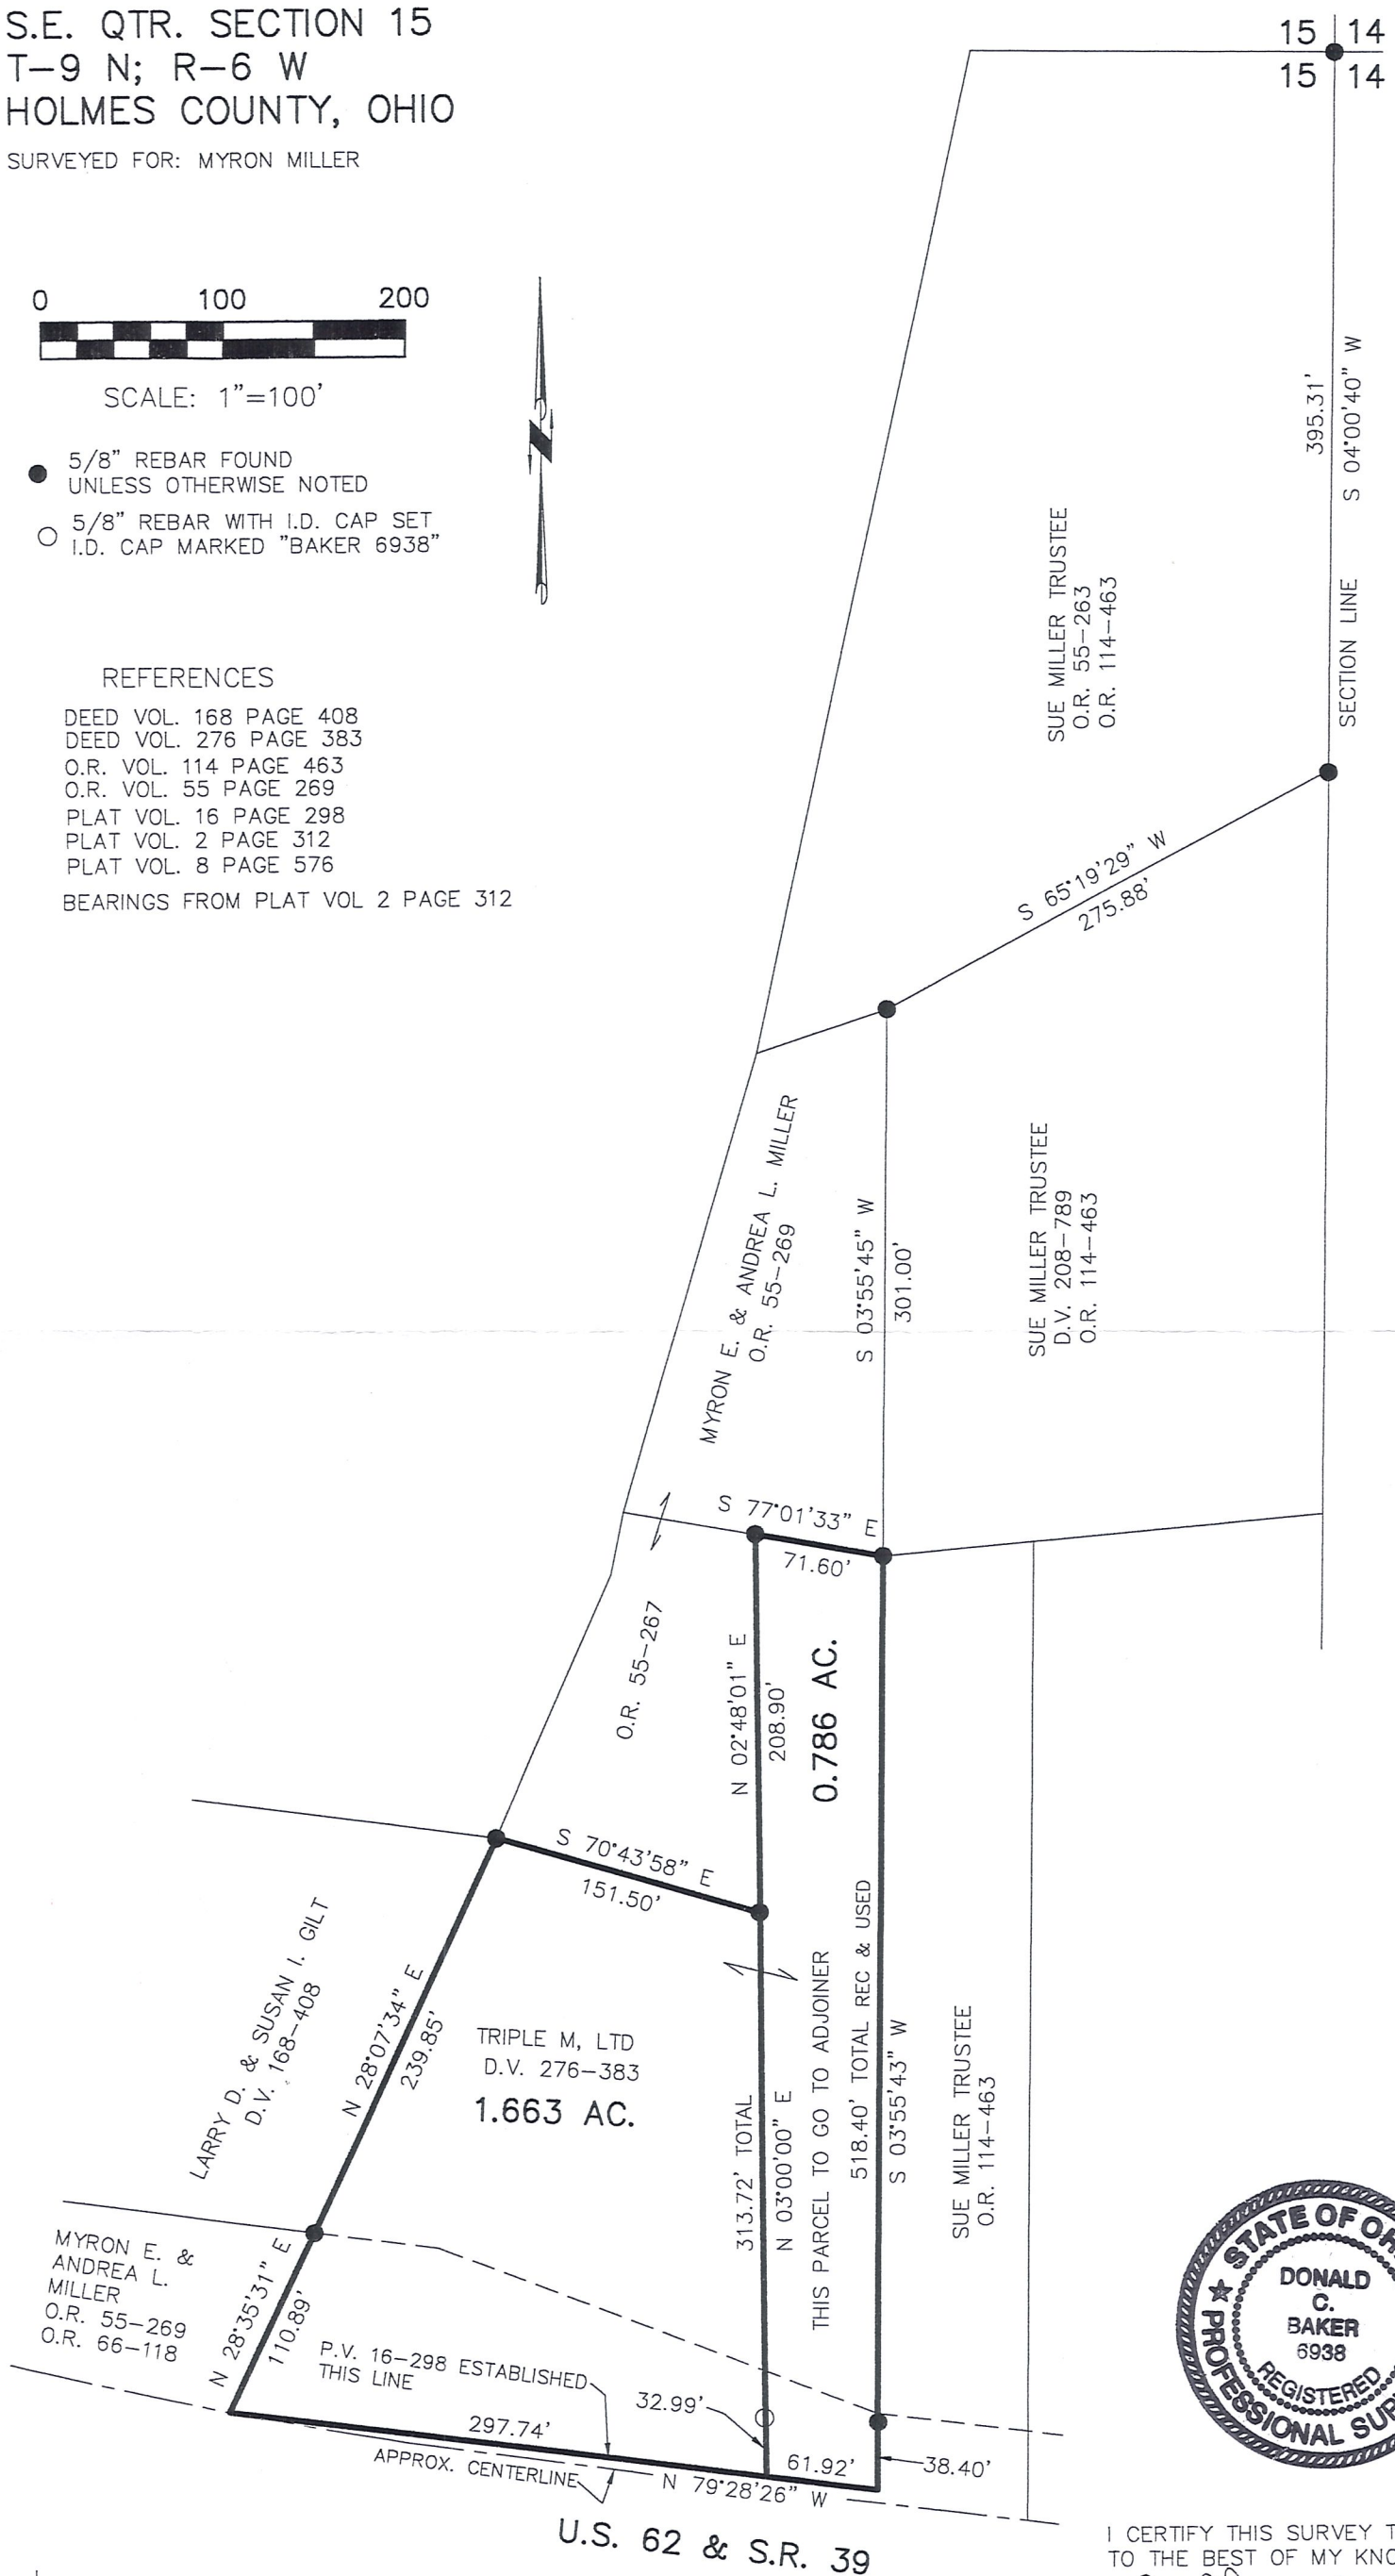

I CERTIFY THIS SURVEY TO BE CORRECT TO THE BEST OF MY KNOWLEDGE.

Donald C. Baker
 DONALD C. BAKER P.S. 6938
 DATE: MARCH 31, 2005

FDB\DG
 File Name: WORK2\S-157-05

●
 DONALD C. BAKER SURVEYING
 138 N. CLAY ST.
 MILLERSBURG, OHIO, 44654
 PH. 330-674-4788
 FAX. 330-674-6027