


HARDY TOWNSHIP
SOUTH HALF SECTION 15
T-9 N; R-6 W
HOLMES COUNTY, OHIO

SURVEYED FOR: MILLERSBURG TIRE SERVICE

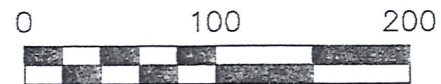


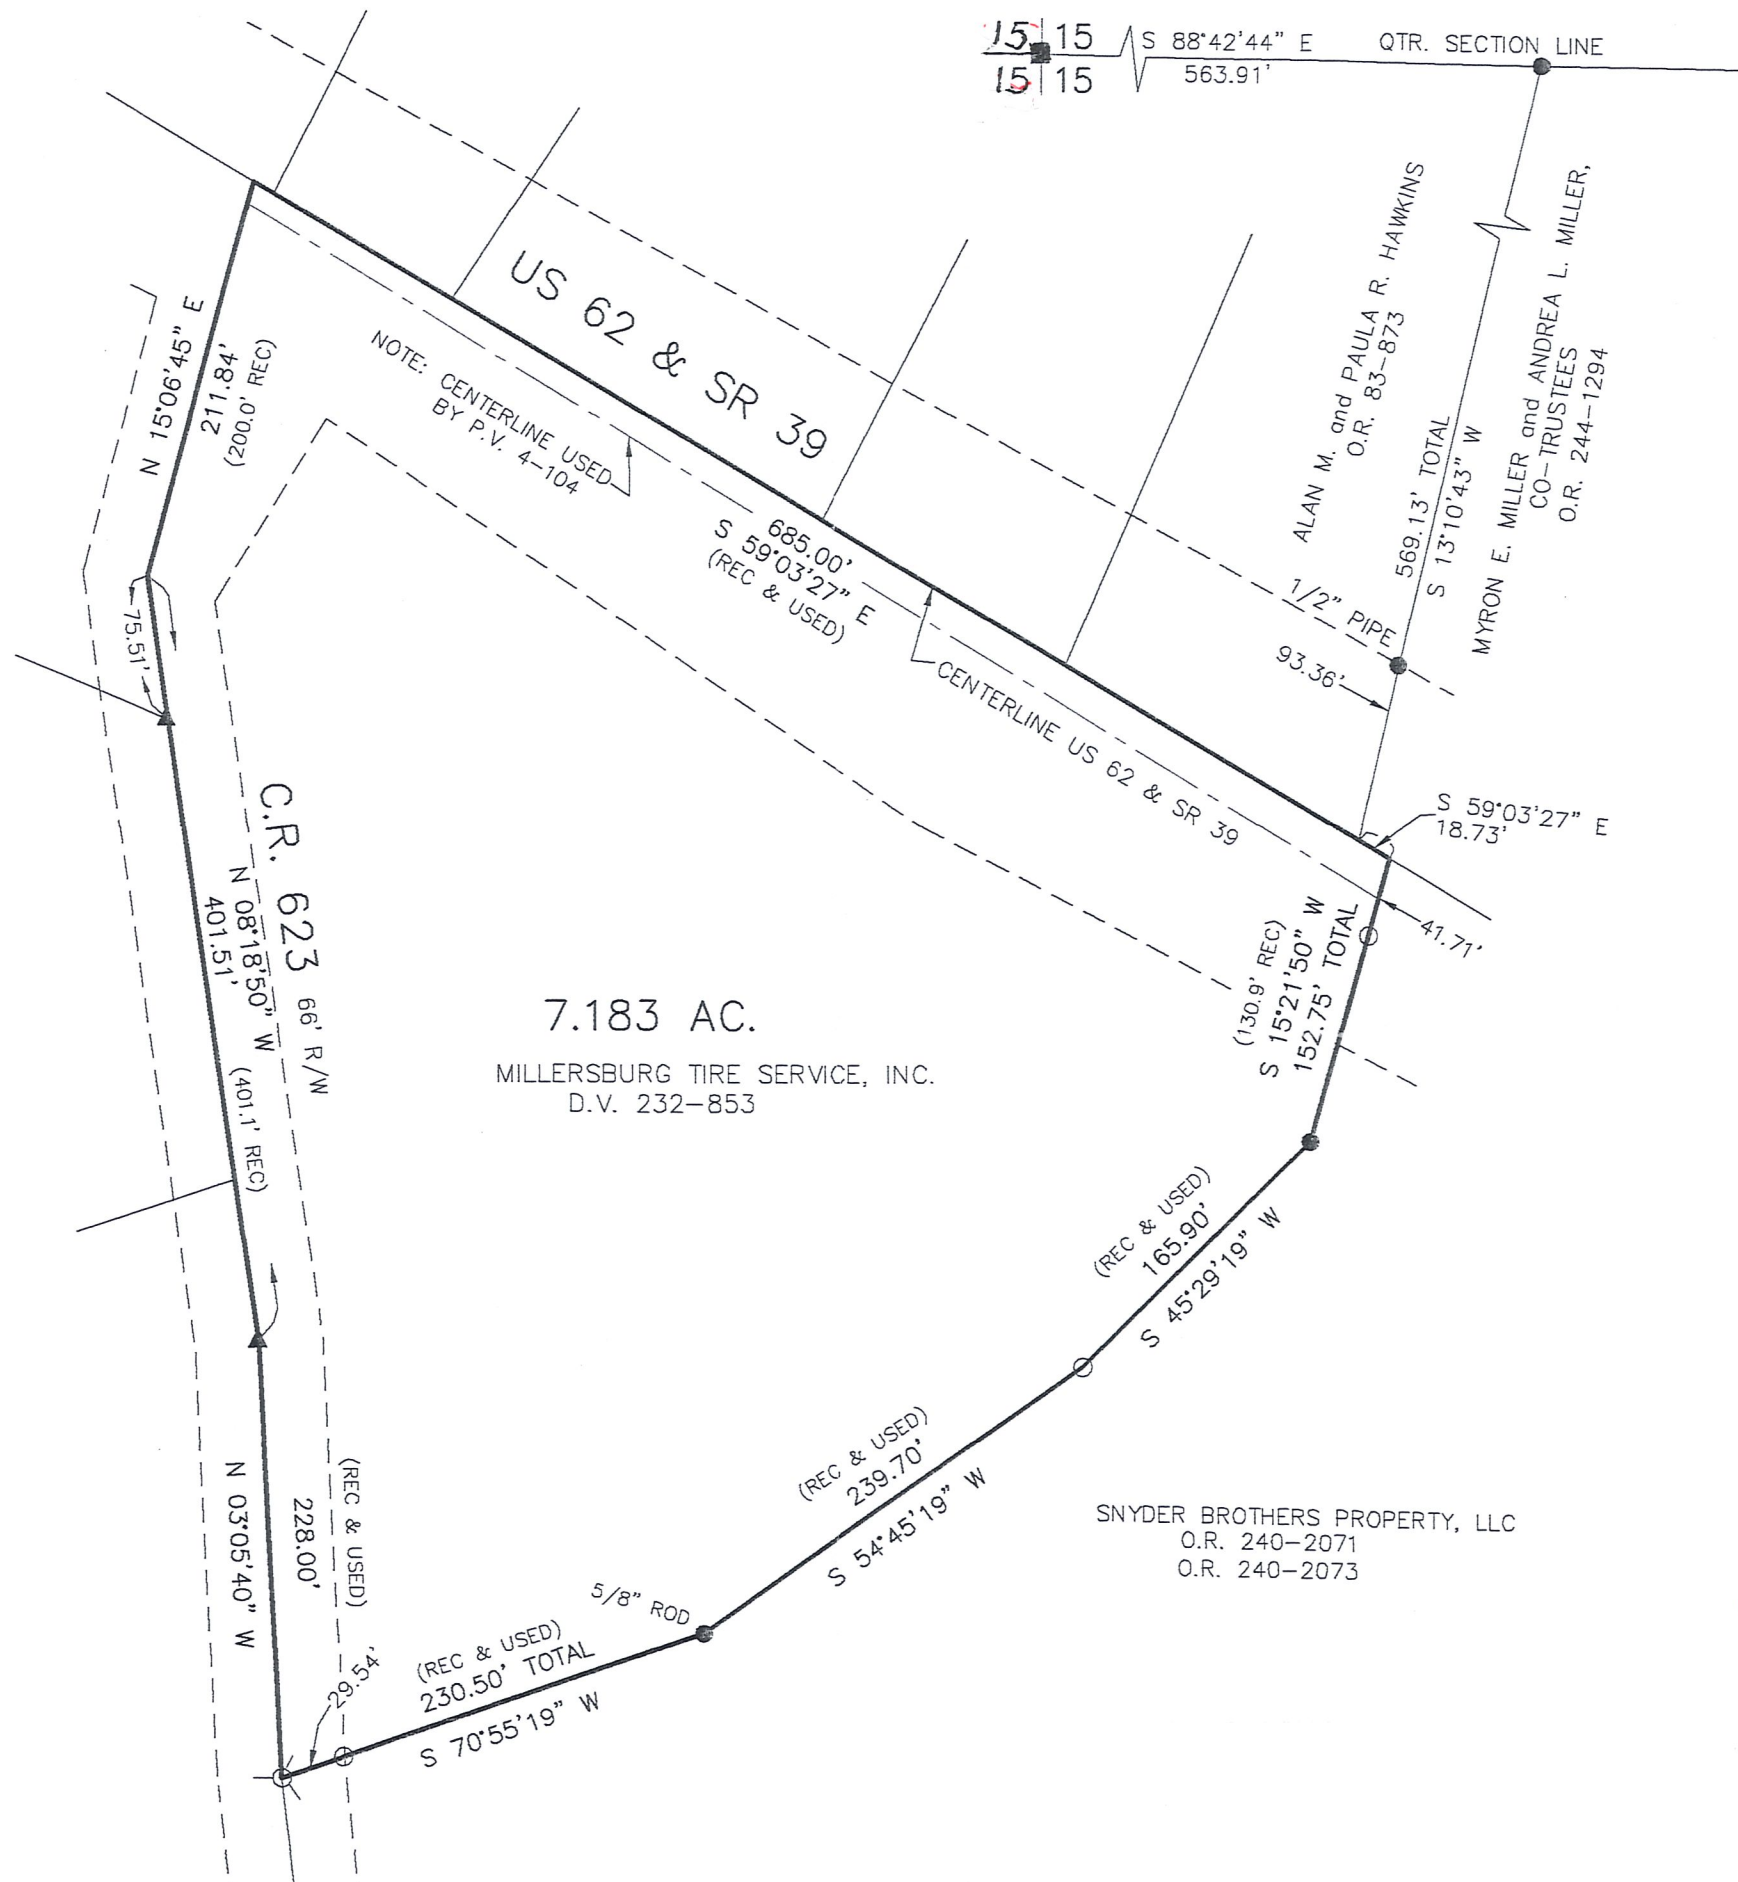
SCALE: 1"=100'

- STONE FOUND
- ▲ R.R. SPIKE FOUND
- 5/8" REBAR FOUND UNLESS OTHERWISE NOTED
- PK NAIL SET
- 5/8" REBAR SET WITH I.D. CAP I.D. CAP MARKED "BAKER 6938"


REFERENCES

- DEED VOL. 232 PAGE 853
- O.R. VOL. 240 PAGE 2073
- O.R. VOL. 244 PAGE 1294
- PLAT VOL. 4 PAGE 104
- PLAT VOL. 5 PAGES 87 & 123
- PLAT VOL. 16 PAGE 503
- PLAT VOL. 18 PAGE 40
- PLAT VOL. 19 PAGE 2275
- BEARINGS FROM PLAT VOL. 16 PAGE 503


 DONALD C. BAKER SURVEYING
 138 N. CLAY STREET
 MILLERSBURG, OHIO 44654
 PH. 330-674-4788
 FAX 330-674-6027



SNYDER BROTHERS PROPERTY, LLC
 O.R. 240-2071
 O.R. 240-2073

I CERTIFY THIS SURVEY TO BE CORRECT TO THE BEST OF MY KNOWLEDGE.

 DONALD C. BAKER P.S. 6938
 DATE: JULY 9, 2014
 FDB/KES
 FILE NAME: WORK4\S-174-14