



HARDY TOWNSHIP  
 N.W. QTR. SECTION 17  
 T-9N ; R-6W  
 HOLMES COUNTY, OHIO

BEARINGS FROM DEED  
 VOL. 216 PAGE 863

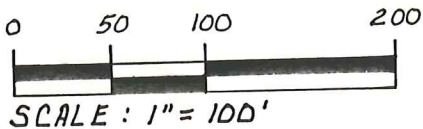


- STONE FOUND
- ▲ R.R. SPIKE FOUND
- △ R.R. SPIKE SET
- 5/8" REBAR WITH I.D. CAP SET.  
I.D. CAP MARKED "BAKER 6938."

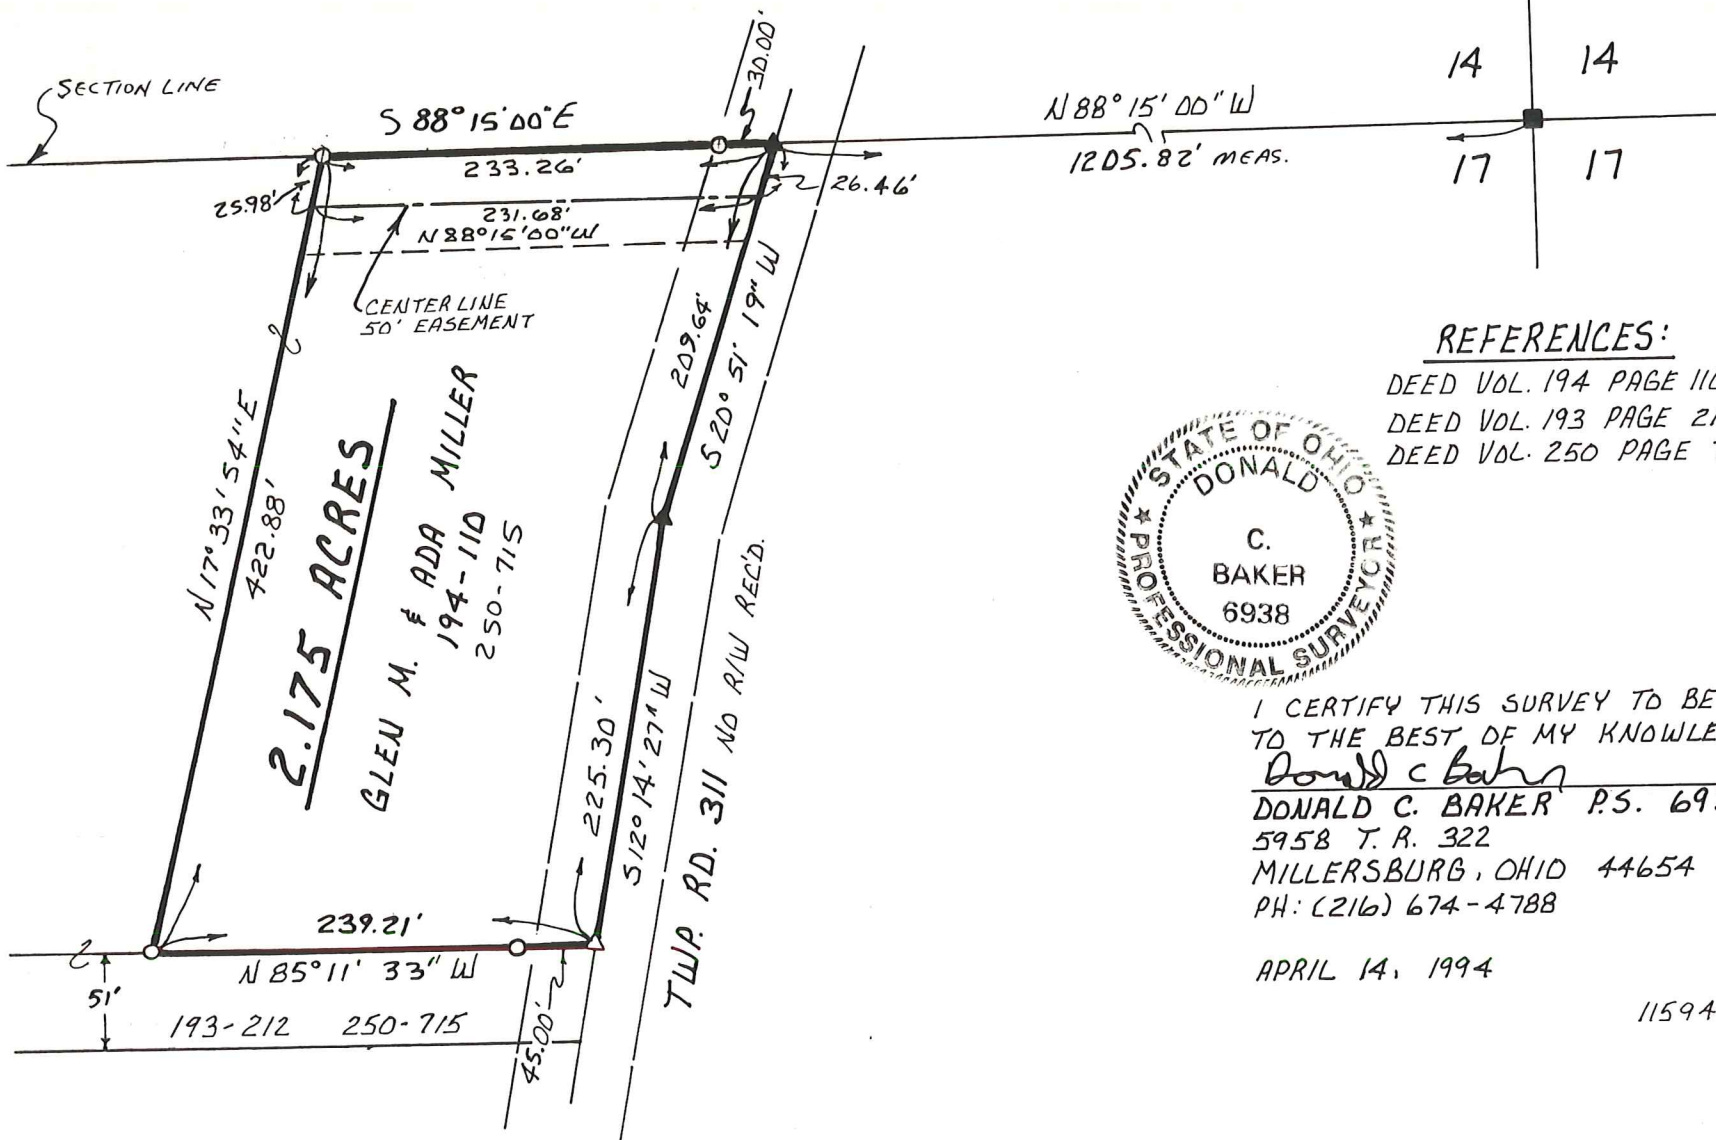

REFERENCES:

DEED VOL. 194 PAGE 110  
 DEED VOL. 193 PAGE 212  
 DEED VOL. 250 PAGE 715

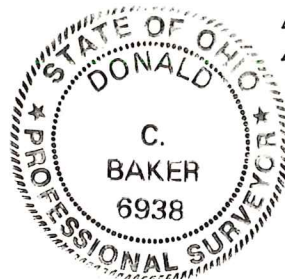

I CERTIFY THIS SURVEY TO BE CORRECT  
 TO THE BEST OF MY KNOWLEDGE.

*Donald C Baker*  
 DONALD C. BAKER P.S. 6938  
 5958 T. R. 322  
 MILLERSBURG, OHIO 44654  
 PH: (216) 674-4788

APRIL 14, 1994

11594-BEC