

HARDY TOWNSHIP
N.E. QTR. SECTION 24
T-9 N; R-6 W
HOLMES COUNTY, OHIO

SURVEYED FOR: KOBE LAPP

REFERENCES

O.R. VOL. 285 PAGE 2543
O.R. VOL. 285 PAGE 2670
O.R. VOL. 86 PAGE 880

BASIS OF BEARINGS FROM OHIO STATE
PLANE COORDINATE SYSTEM, NORTH ZONE,
N.A.D. 83, 2011 ADJUSTMENT



I CERTIFY THIS SURVEY TO BE CORRECT
TO THE BEST OF MY KNOWLEDGE.

Donald C. Baker

DONALD C. BAKER P.S. 6938

DATE: NOVEMBER 25, 2025

TAB



FILE NAME: WORK7\S-507-25\SMC

MASTER PLAT
ACTION 1) CONVEY TRACT A
ACTION 2) CONVEY TRACT B



SCALE: 1"=200'

- ▲ R.R. SPIKE FOUND
- 5/8" REBAR FOUND
UNLESS OTHERWISE NOTED
- 5/8" REBAR SET WITH I.D. CAP
I.D. CAP MARKED "BAKER
SURVEYING LLC"

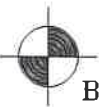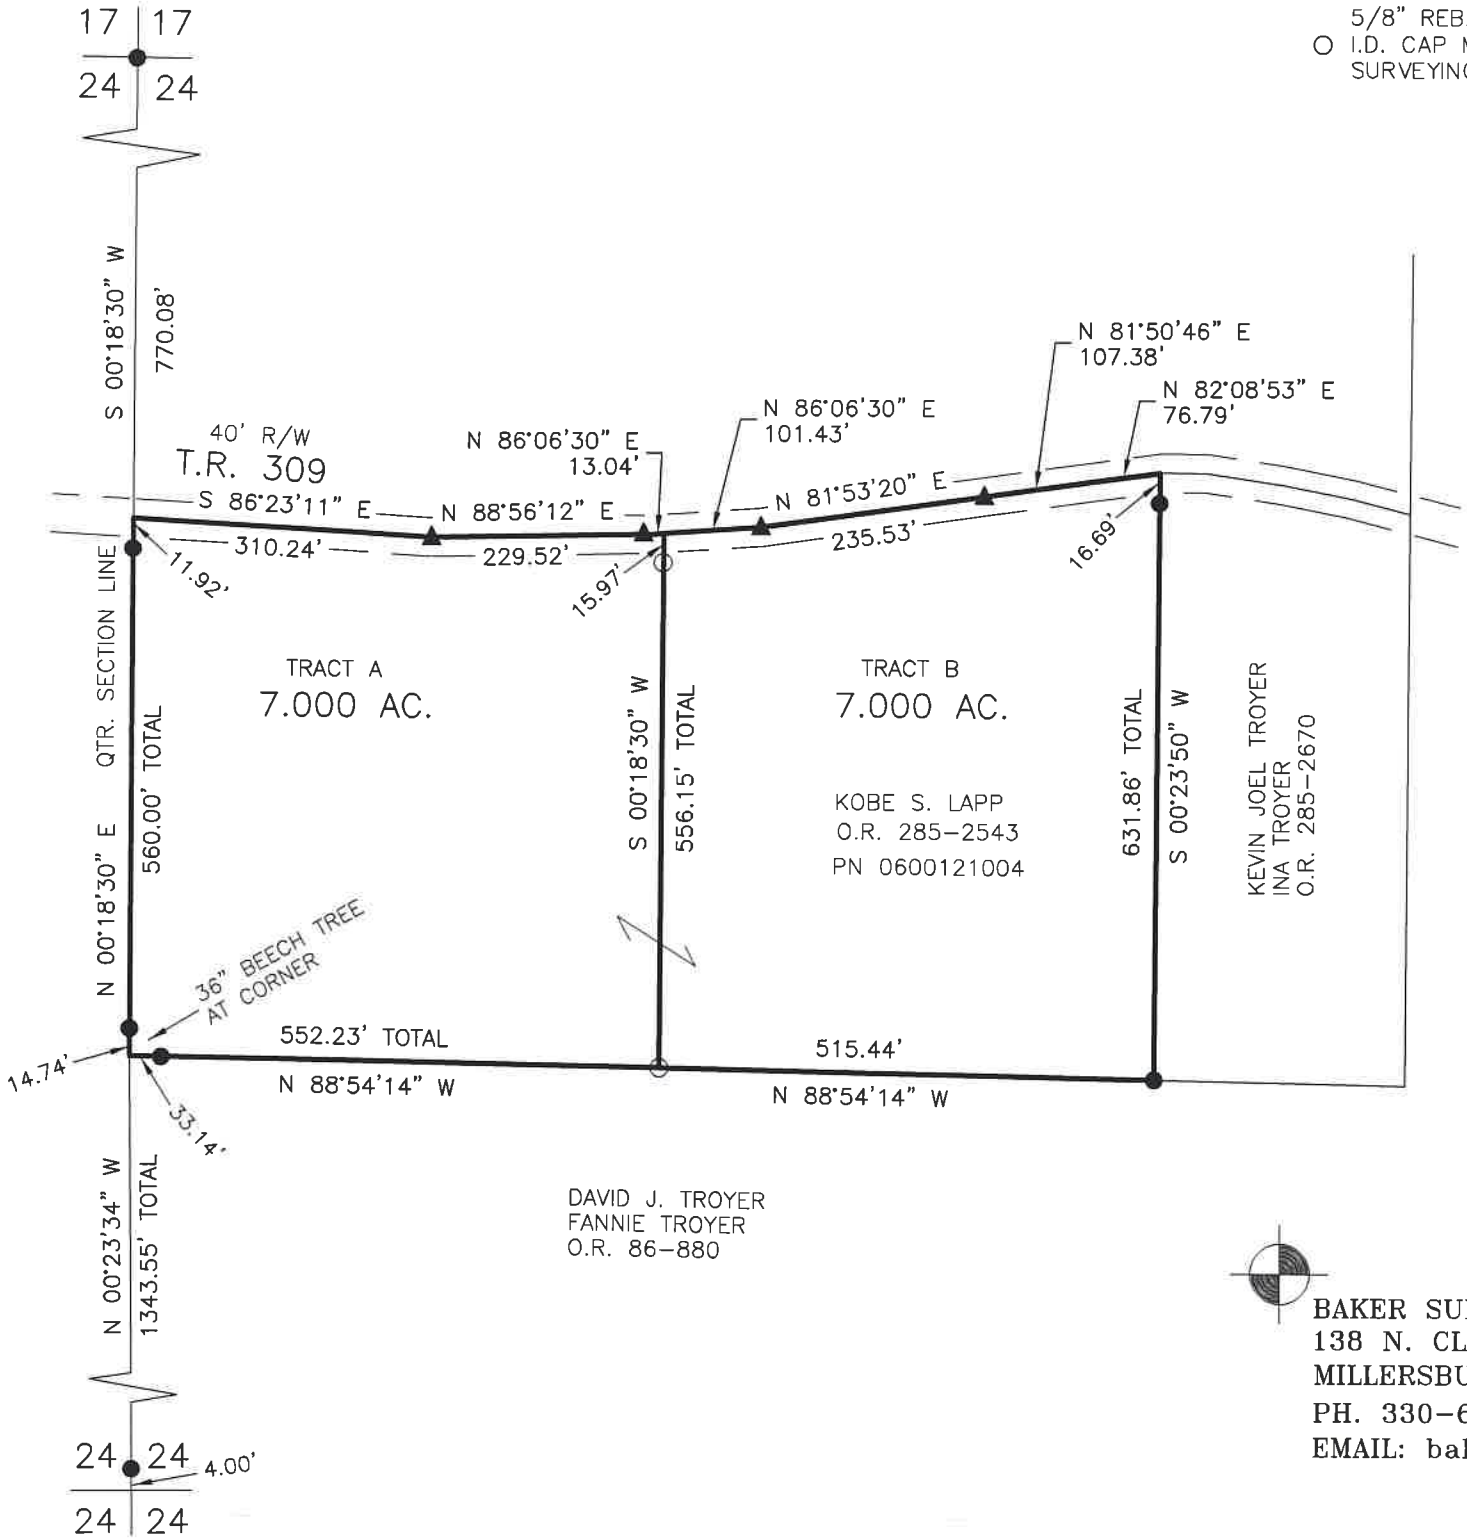

BAKER SURVEYING, LLC
138 N. CLAY STREET
MILLERSBURG, OHIO 44654
PH. 330-674-4788
EMAIL: bakersurveying@gmail.com