



SCALE: 1" = 100'


- ▲ R.R. SPIKE FOUND
- IRON PIN FOUND
- △ R.R. SPIKE SET
- 5/8" REBAR WITH I.D. CAPSET
- I.D. CAP MARKED "BAKER 6938"

REFERENCES:

DEED VOL.	266	PAGE	949
"	263	"	425
"	279	"	893
"	298	"	553

BEARING & FROM DEED VOL. 260 PAGE 425

HARDY TOWNSHIP
 1ST. QTR. LOT 8
 T-9N; R-7W
 HOLMES COUNTY, OHIO
 (SURVEYED FOR: SECHRIST FARMS)

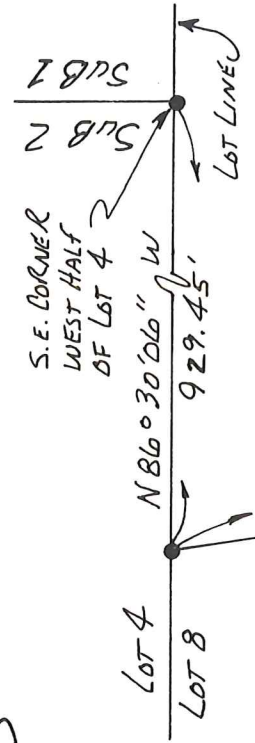


CYNTHIA TAYLOR
 D.U. 278-110

RALPH E. & CAROL A. &
 ROBERT E. SECHRIST
 D.V. 266-949



I CERTIFY THIS SURVEY TO BE
 CORRECT TO THE BEST OF
 MY KNOWLEDGE.

Donald C. Baker
 DONALD C. BAKER P.S. 6938
 138 N. CLAY ST.
 MILLESBURGH, OH 44654
 PH. (330) 674-4788
 JANUARY 14, 1999

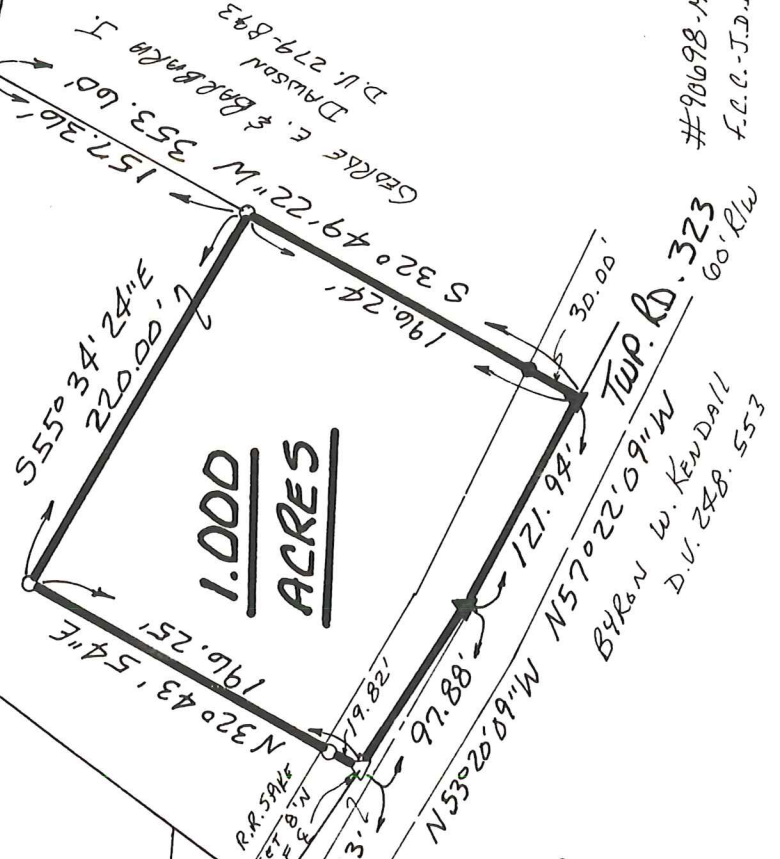

#90698 - M.L. DAVIS
 F.C.C. - J.D. DARR

TEUP. RD. 323
 60' R/W

BURN W. KENDALL
 D.U. 248. 553