



REFERENCES:

DEED VOL. 266 PAGE 949
 DEED VOL. 219 PAGE 216
 O.R. 33 PAGE 95
 PLAT VOL. 2 PAGE 236
 PLAT VOL. 14 PAGE 662
 PLAT VOL. 16 PAGE 532
 PLAT VOL. 8 PAGE 609



BEARINGS FROM PLAT VOL. 2 PAGE 236

<ul style="list-style-type: none"> ● IRON PIN FOUND ○ 5/8" REBAR WITH I.D. CAP SET I.D. CAP MARKED "BAKER 6938" ▲ RAIL ROAD SPIKE FOUND 	<p>HARDY TOWNSHIP 1ST. QTR., LOT 8 T-9 N; R-7 W HOLMES COUNTY, OHIO</p>
<p>● DONALD C. BAKER SURVEYING 138 N. CLAY ST. MILLERSBURG, OHIO 44654 PH. 330-674-4788 FAX 330-674-6027</p>	<p>0 200 400</p> <p>Scale 1" = 200'</p>

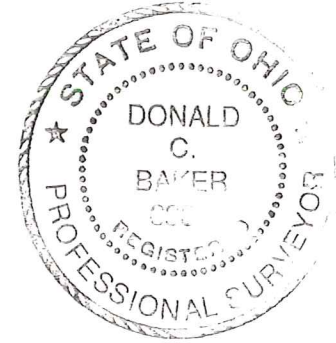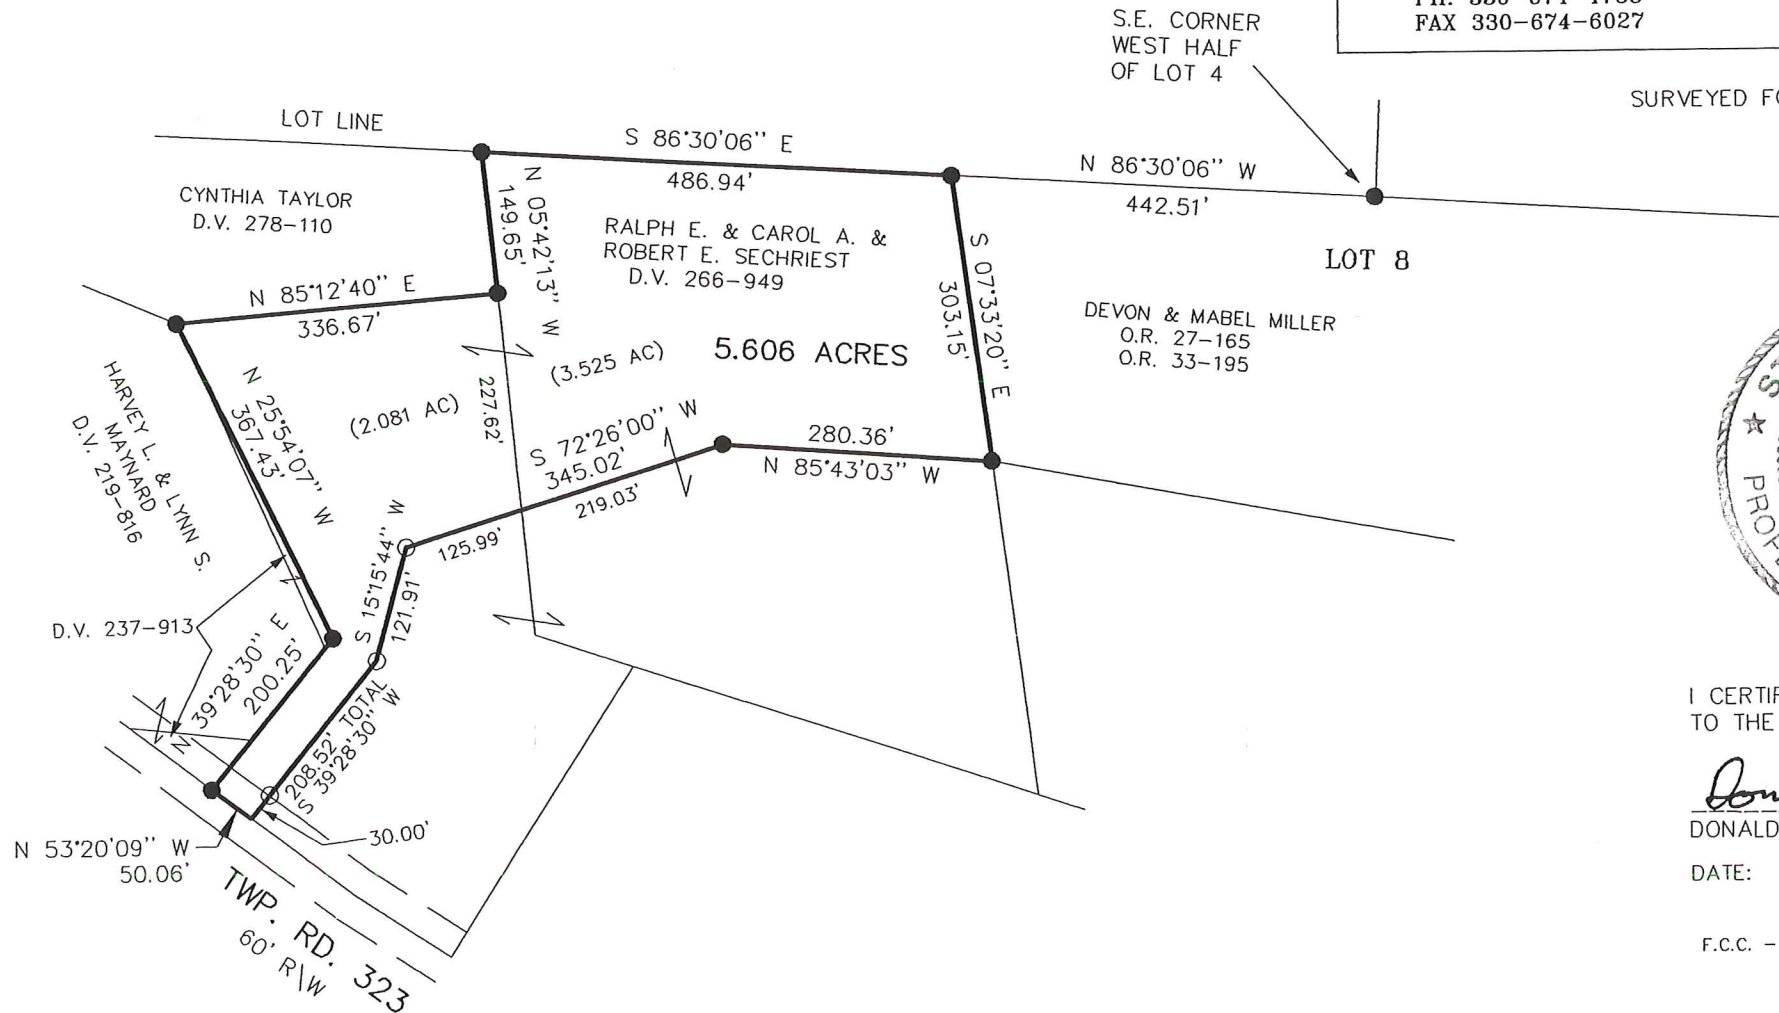

I CERTIFY THIS SURVEY TO BE CORRECT TO THE BEST OF MY KNOWLEDGE.

Donald C. Baker
 DONALD C. BAKER PS 6938

DATE: NOV. 10, 2000