


HARDY TOWNSHIP
 1ST. QTR., LOT 13
 T-9 N; R-7 W
 HOLMES COUNTY, OHIO

SURVEYED FOR: RICHARD WATSON

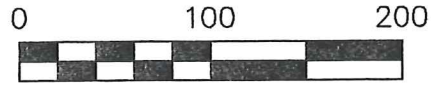


SCALE: 1"=100'

- 5/8" REBAR FOUND UNLESS OTHERWISE NOTED
- 5/8" REBAR SET WITH I.D. CAP I.D. CAP MARKED "BAKER 6938"

REFERENCES


DEED VOL. 248 PAGE 553
 O.R. VOL. 192 PAGE 2888
 PLAT VOL. 17 PAGE 688
 BEARINGS FROM PLAT VOL. 17 PAGE 688

APR 16 '12 PM 4:00

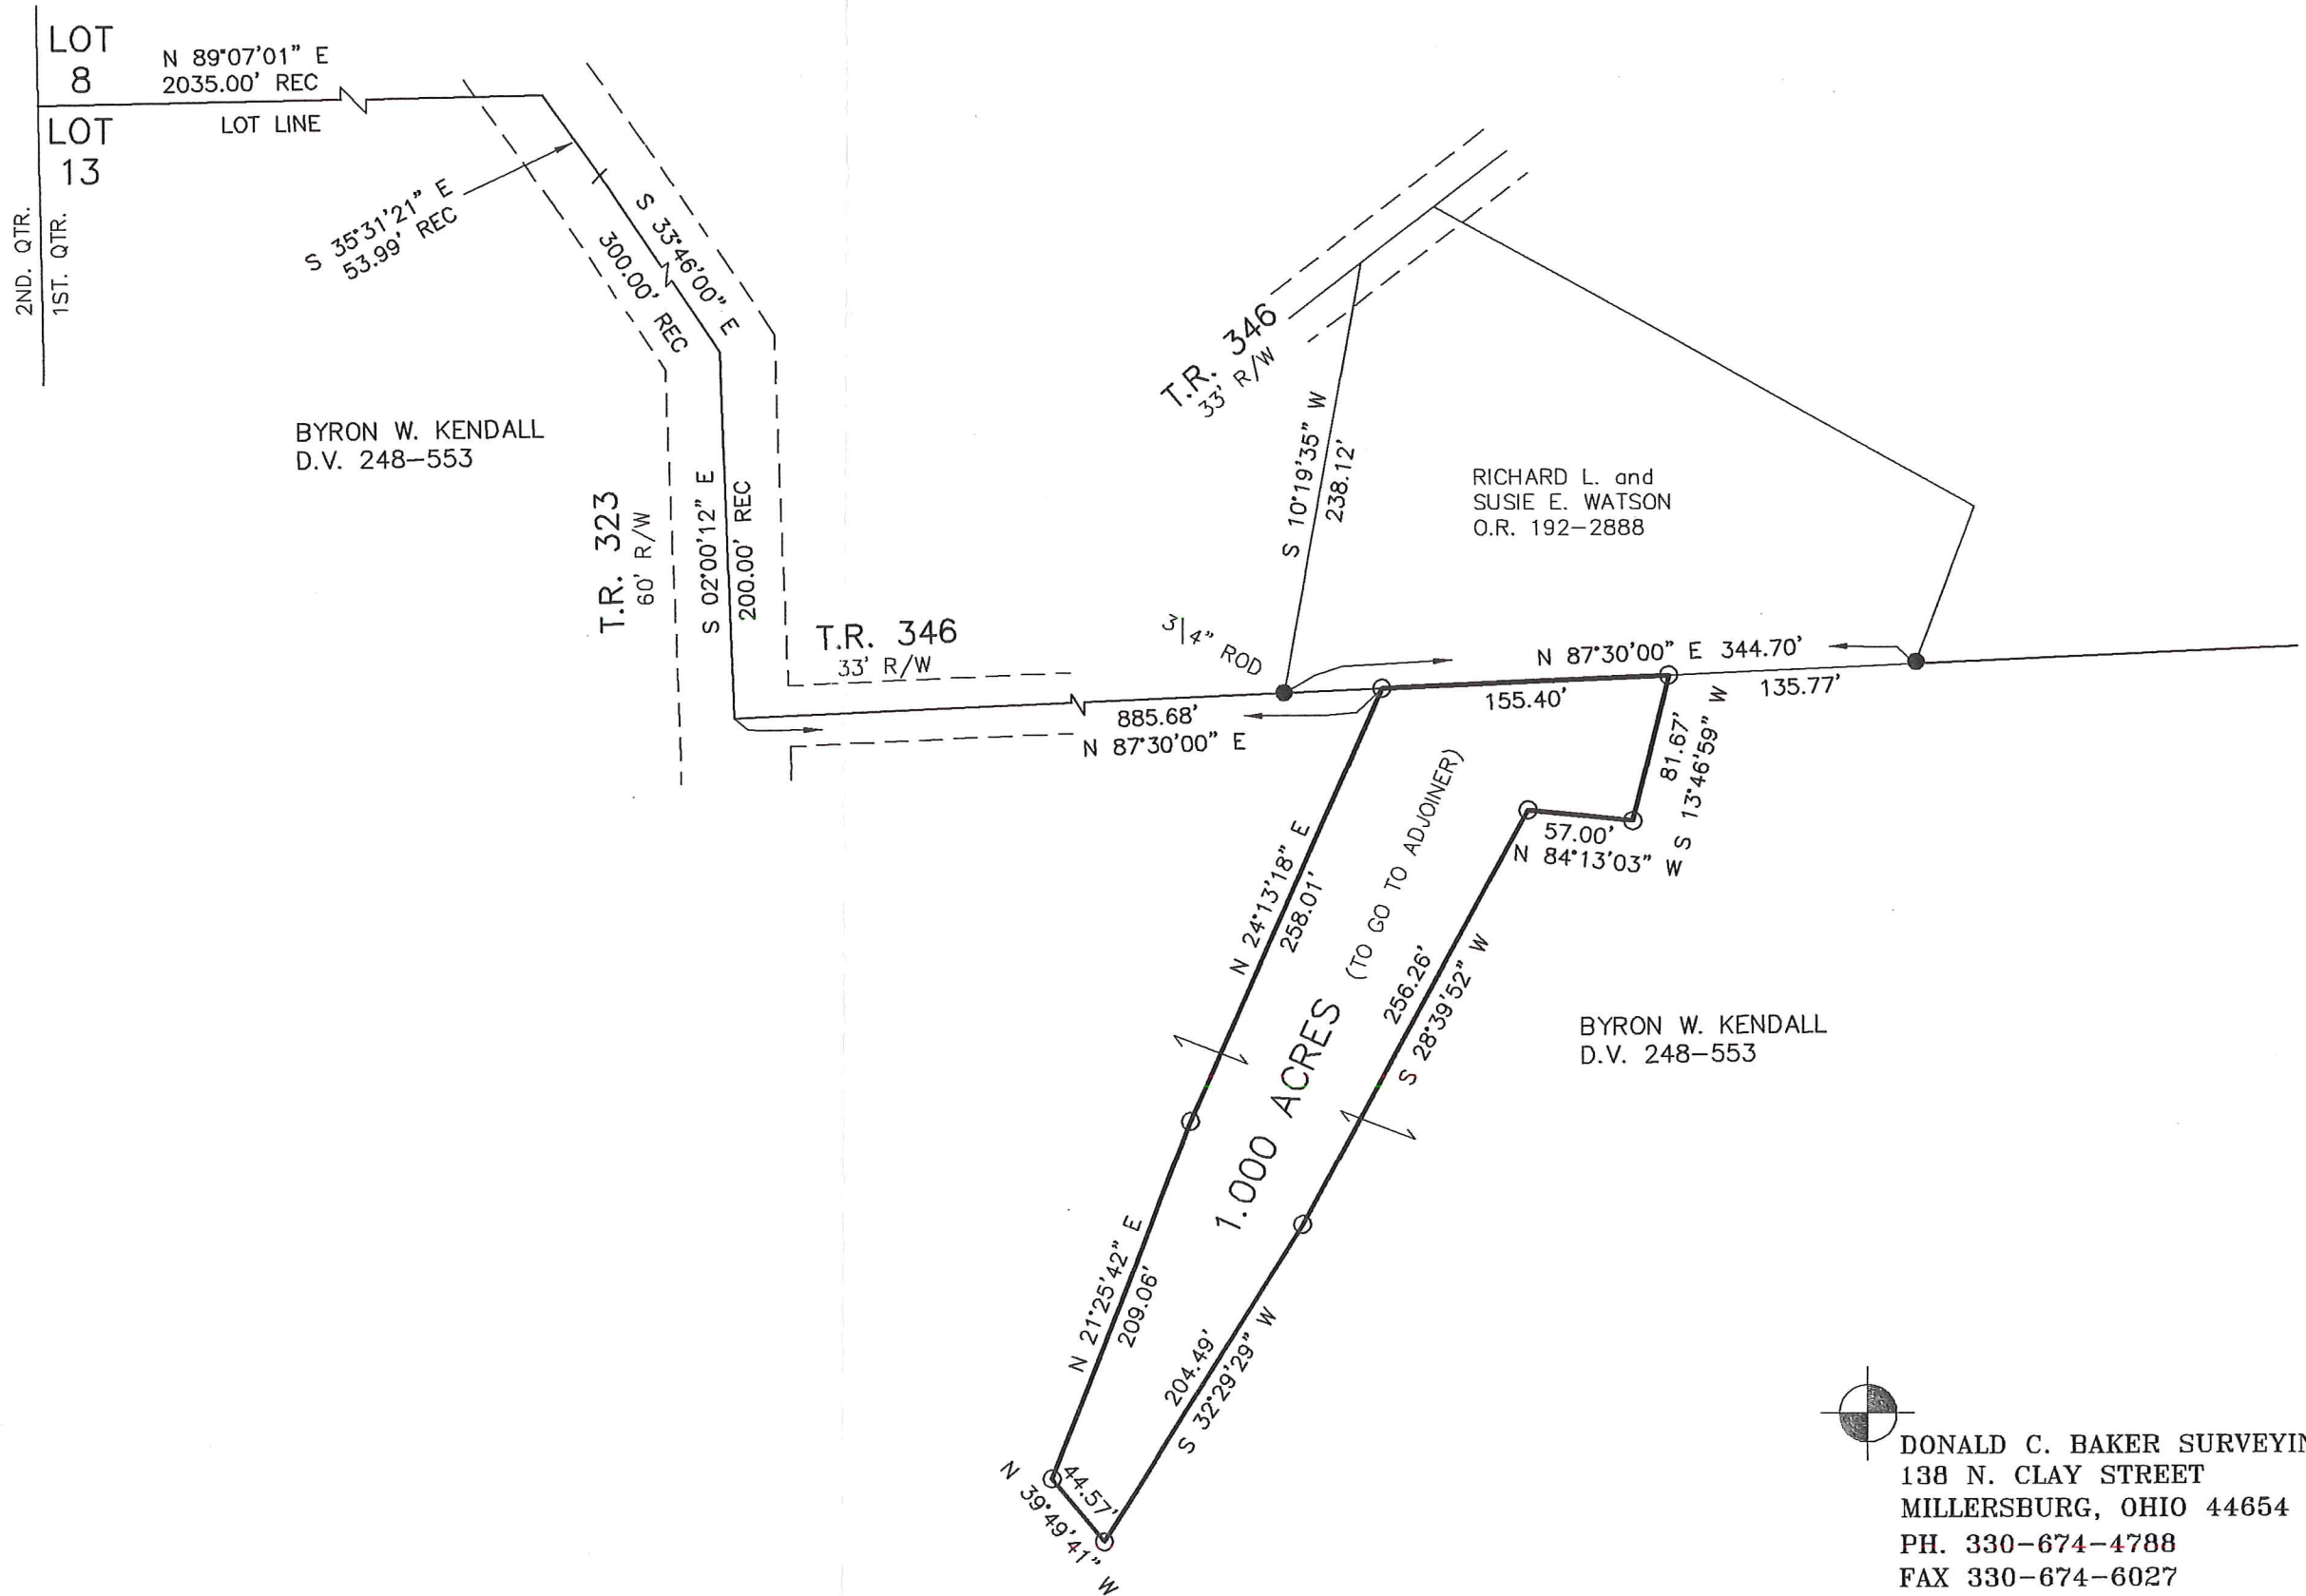

I CERTIFY THIS SURVEY TO BE CORRECT TO THE BEST OF MY KNOWLEDGE.

Donald C. Baker
 DONALD C. BAKER P.S. 6938
 DATE: APRIL 13, 2012
 FDB\CJC
 FILE NAME: WORK4\S-169-12\MLD

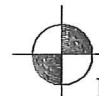 DONALD C. BAKER SURVEYING
 138 N. CLAY STREET
 MILLERSBURG, OHIO 44654
 PH. 330-674-4788
 FAX 330-674-6027

PRELIMINARY FOR REVIEW ONLY