


# Hardy Township 1st Qtr. Lots 15 and 20 T-9 N; R-7W Holmes County, Ohio

SURVEYED FOR: Rick Bush

### REFERENCES:


- Deed Vol.275 Page 870
- Official Record Vol. 192 Page 1087
- Plat Vol.16 Page 261
- Plat Vol.12 Page 959
- Plat Vol.96 Page 1174
- Plat Vol.13 Page 4
- Plat Vol.17 Page 186
- Basis of Bearing from:  
State Plane coordinate System  
Ohio North Zone ( NAD83)

SCALE 1" = 50'

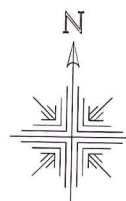

### LEGEND

- 5/8" Rebar Found
- 5/8" Rebar Set capped" Galbraith 8703"
- ▲ RR Spike Found
- Stone Found

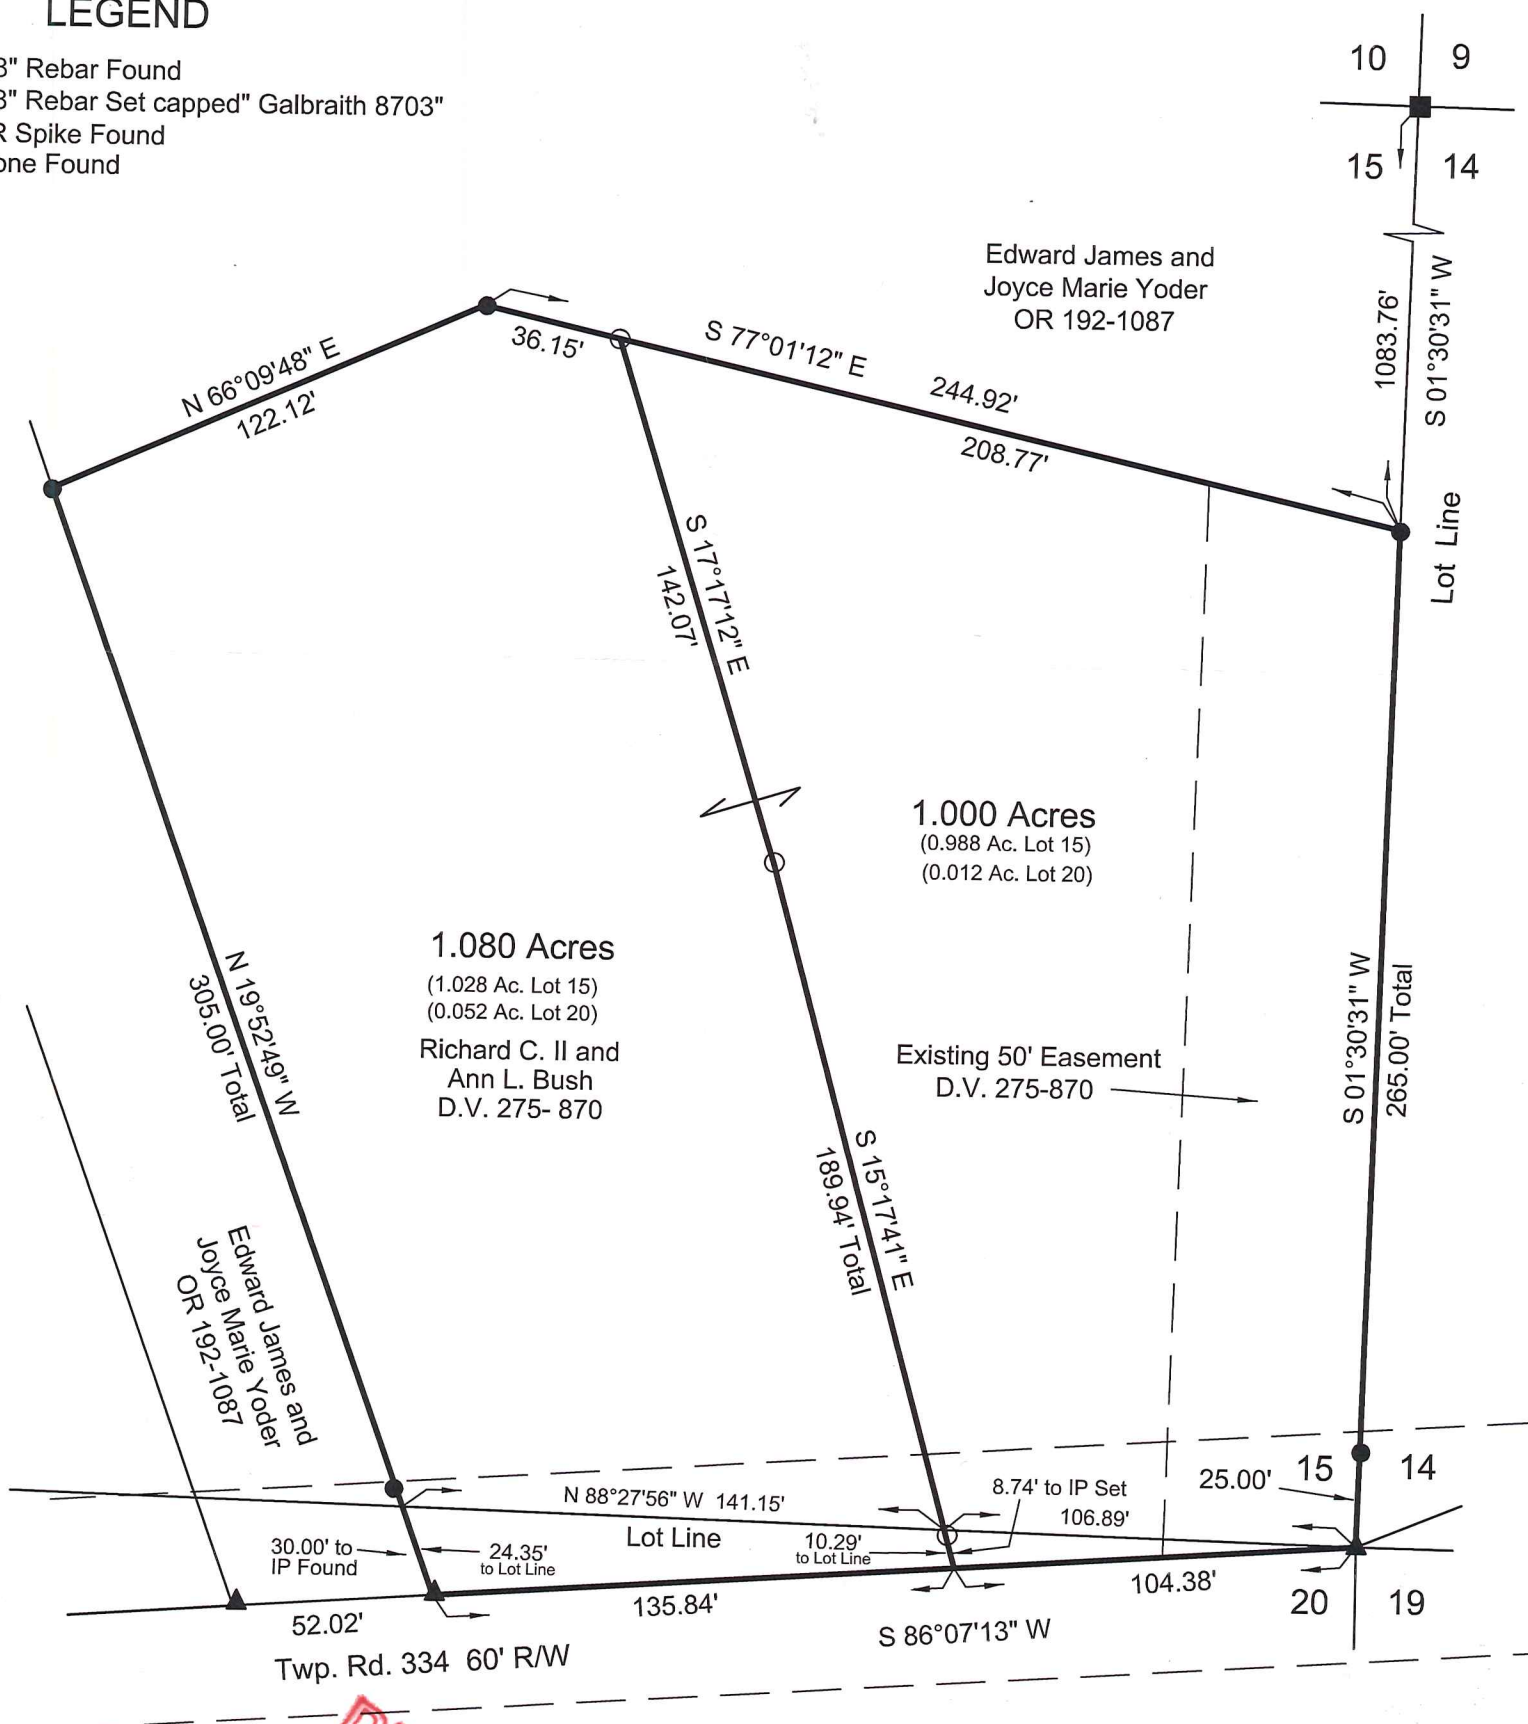

PRELIMINARY FOR REVIEW ONLY

I certify this survey to be correct to the best of my knowledge.

Caleb Jerome Galbraith P.S. 8703  
Date: June 5, 2016  
Job ID: S1117



Pioneer Surveying & Services, LLC.  
4090 Township Road 271  
Killbuck, Ohio 44637  
Phone: 330-276-0220  
Email: caleb@pioneersurveyingandservices.com

