
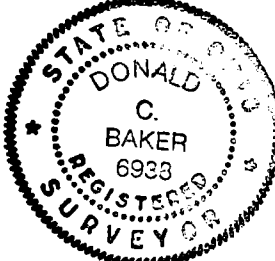
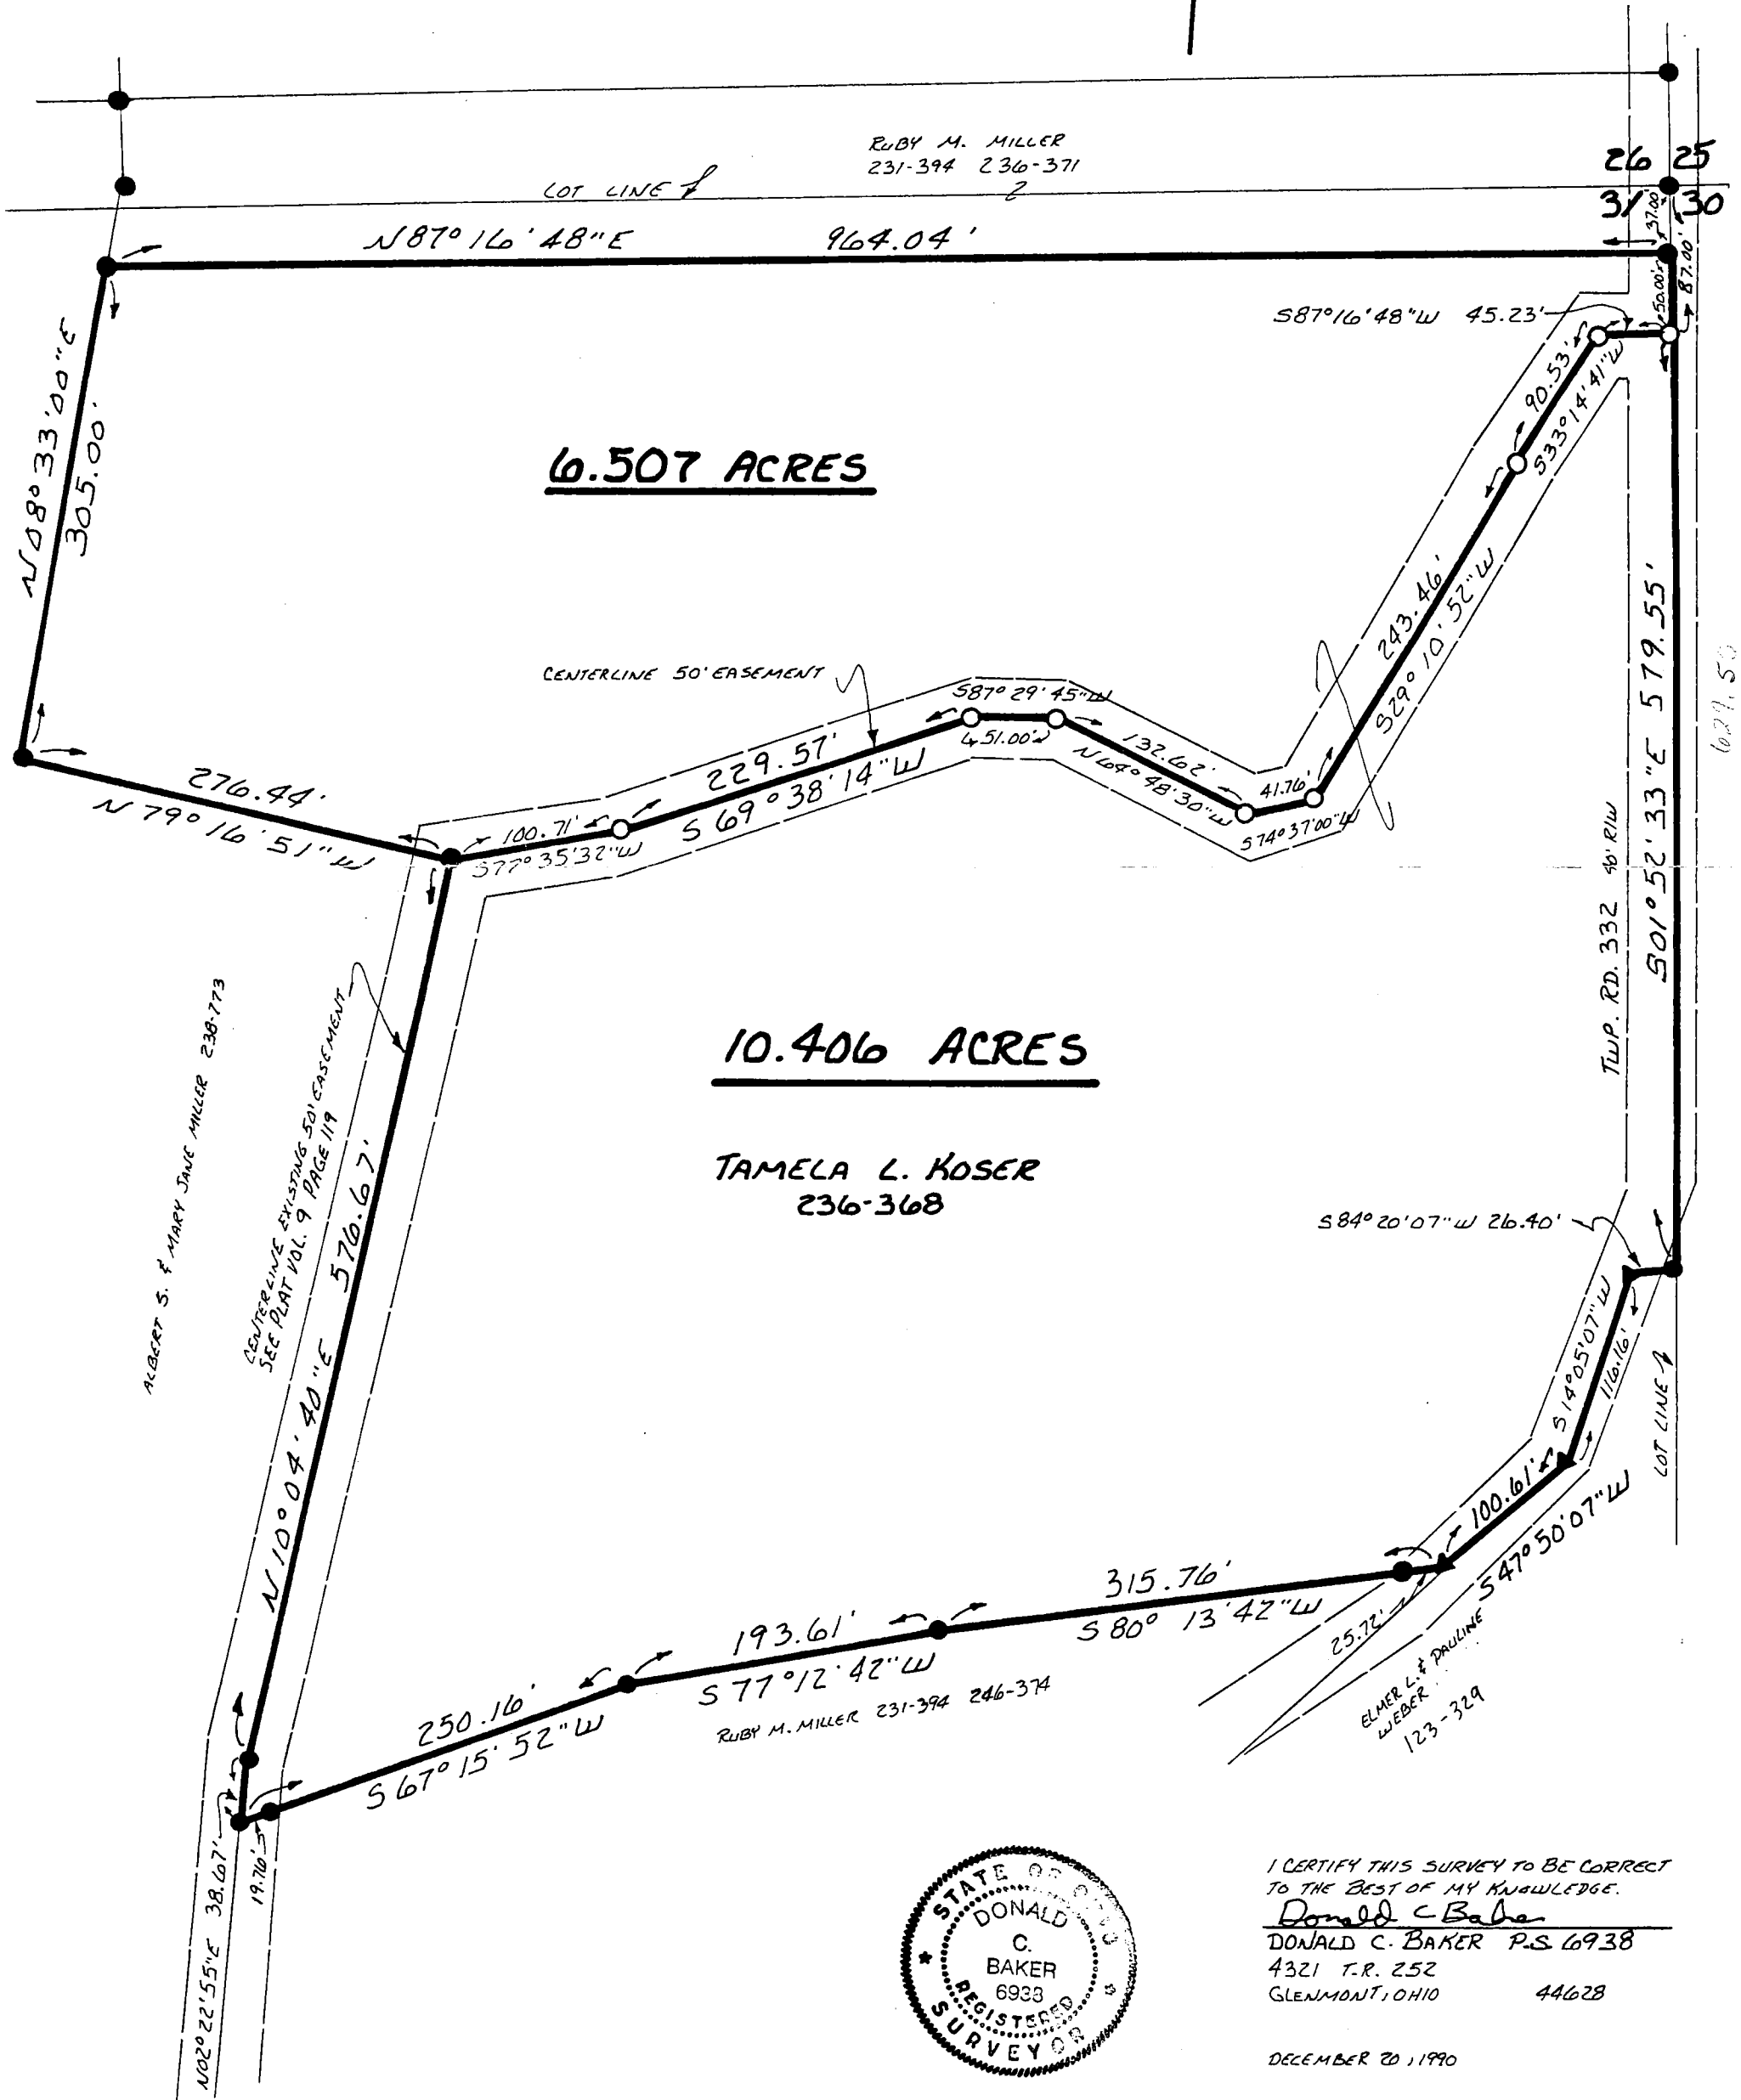


**HARDY TOWNSHIP
1ST. QTR. PART OF LOT 31
T. 9N ; R. 7W
HOLMES COUNTY, OHIO**

REFERENCES:

DEED VOL. 236 PAGE 368
DEED VOL. 231 PAGE 394
DEED VOL. 246 PAGE 374
PLAT VOL. 8 PAGE 663

BEARINGS FROM PLAT VOL. 11 PAGE 1400

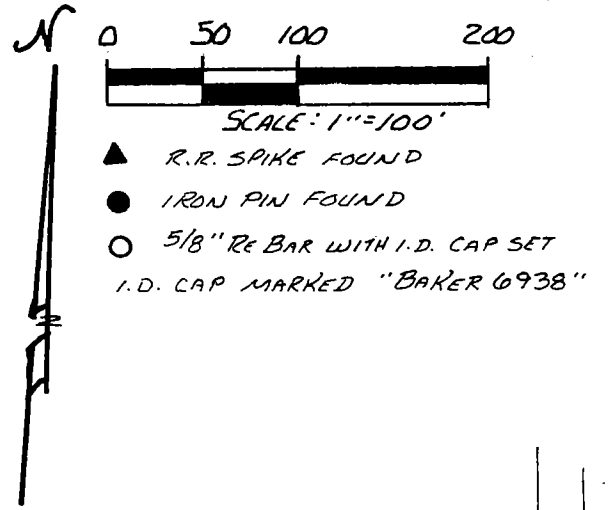

I CERTIFY THIS SURVEY TO BE CORRECT TO THE BEST OF MY KNOWLEDGE.
Donald C Baker
DONALD C. BAKER P.S. 6938
4321 T.R. 252
GLENMONT, OHIO 44628

DECEMBER 20, 1990