

Scale 1" = 100'



- IRON PIN FOUND
- 5/8" REBAR WITH I.D. CAP SET
I.D. CAP MARKED "BAKER 6938"



HARDY TOWNSHIP
1ST. QTR., LOT 31
T-9 N; R-7 W
HOLMES COUNTY, OHIO

REFERENCES:

- DEED VOL. 262 PAGE 126
- DEED VOL. 235 PAGE 306
- O.R. VOL. 8 PAGE 962
- PLAT VOL. 10 PAGE 744
- PLAT VOL. 14 PAGE 341
- PLAT VOL. 9 PAGE 119
- BEARINGS FROM PLAT VOL. 12 PAGE 446

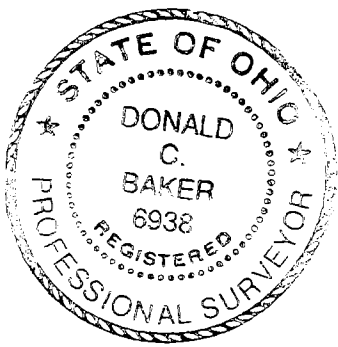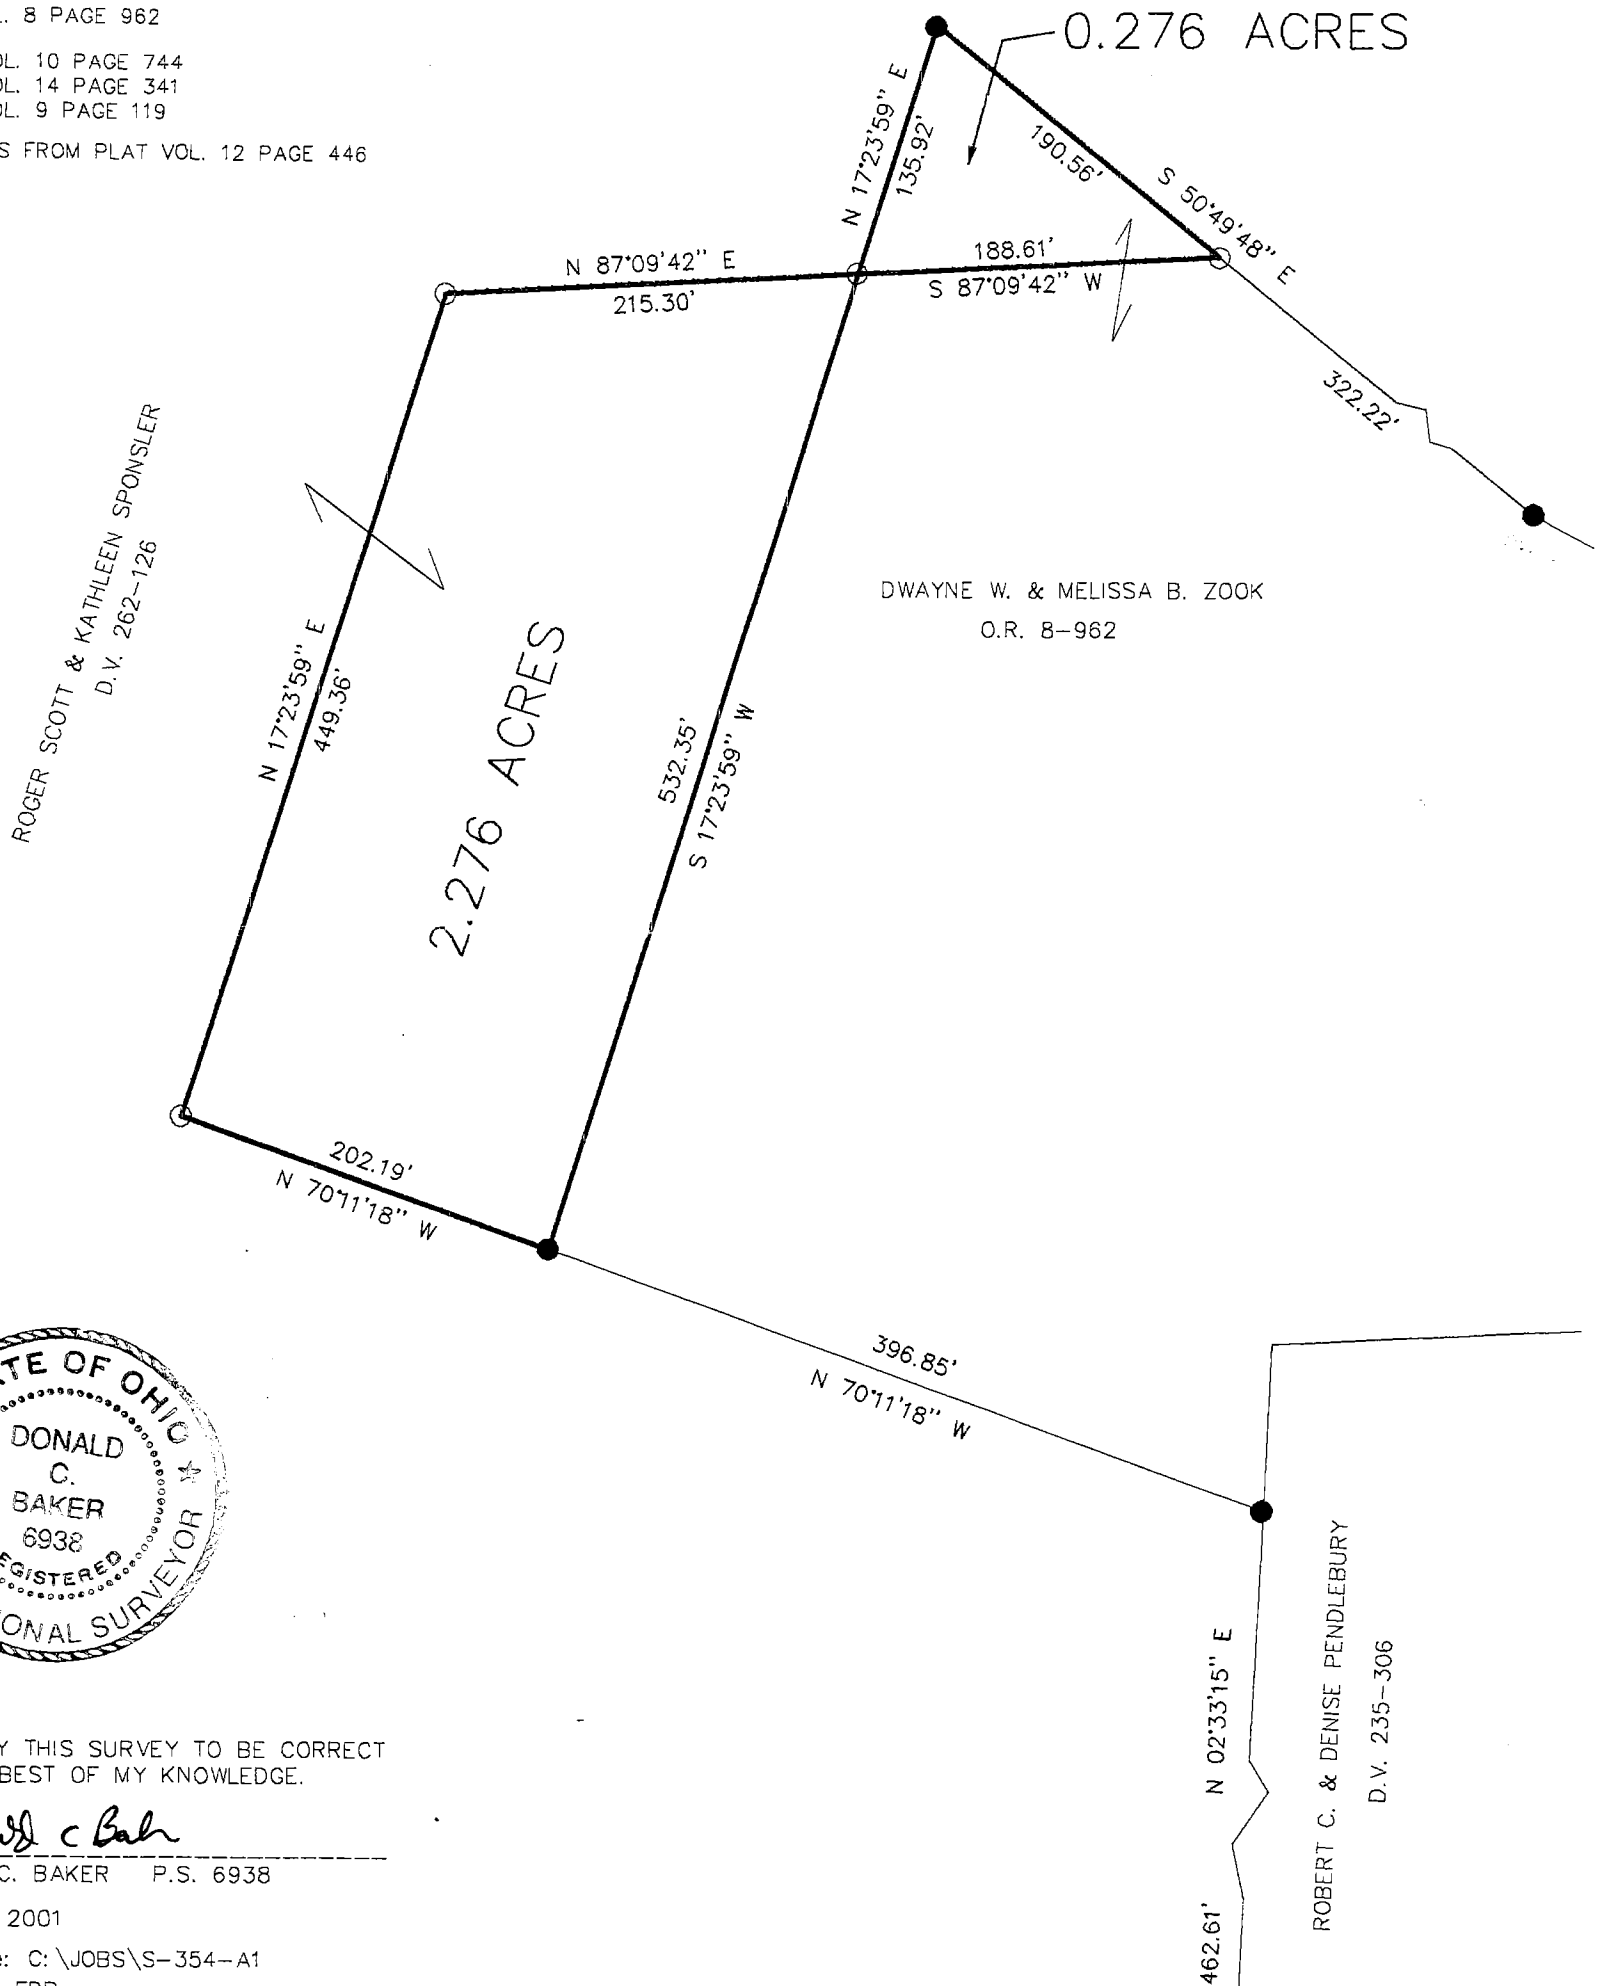

I CERTIFY THIS SURVEY TO BE CORRECT TO THE BEST OF MY KNOWLEDGE.

Donald C. Baker

DONALD C. BAKER P.S. 6938

JULY 19, 2001

File name: C:\JOBS\S-354-A1
F.C.C. - FDB



DONALD C. BAKER SURVEYING
138 N. CLAY ST.
MILLERSBURG, OHIO 44654
PH. 330-674-4788
FAX 330-674-6027

32 | 31
37 | 36

N 87°09'12" E 1250.40'
LOT LINE