


HARDY TOWNSHIP
2ND. QTR., LOT 16
T-9 N; R-7 W
HOLMES COUNTY, OHIO

SURVEYED FOR: JAMES HALL


Recorded in OR 256-5482
as Exhibit "B"

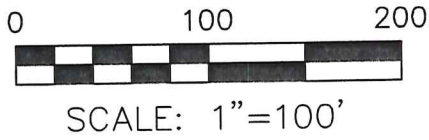

- ▲ R.R. SPIKE FOUND
- 5/8" REBAR FOUND
UNLESS OTHERWISE NOTED
- 5/8" REBAR SET WITH I.D. CAP
I.D. CAP MARKED "BAKER 6938"


REFERENCES

- DEED VOL. 202 PAGE 101
- O.R. VOL. 84 PAGE 443
- O.R. VOL. 255 PAGE 3069
- PLAT VOL. 8 PAGE 203
- PLAT VOL. 14 PAGE 228
- BEARINGS FROM
PLAT VOL. 14 PAGE 228

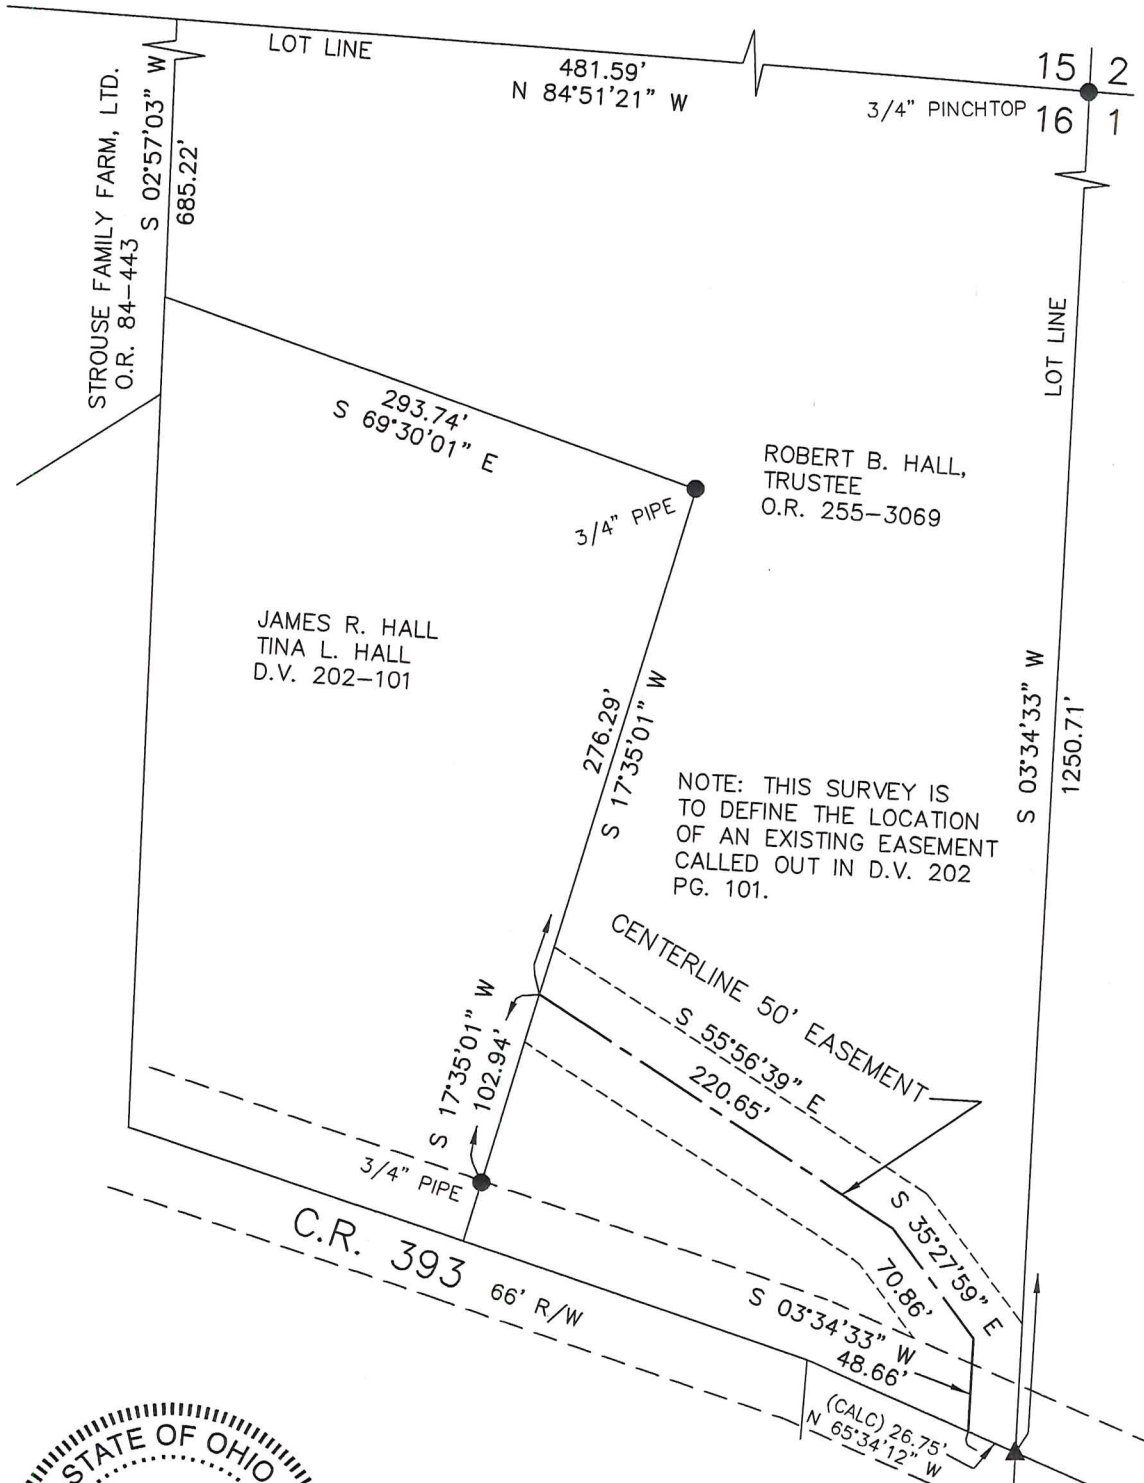

I CERTIFY THIS SURVEY TO BE CORRECT
TO THE BEST OF MY KNOWLEDGE.

DONALD C. BAKER P.S. 6938
DATE: MARCH 24, 2016
KES\JPD
FILE NAME: WORK4\S-94-16

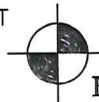

BAKER SURVEYING, LLC
138 N. CLAY STREET
MILLERSBURG, OHIO 44654
PH. 330-674-4788
FAX 330-674-6027