


HARDY TOWNSHIP
 2ND. QTR., LOT 18
 T-9 N; R-7 W
 HOLMES COUNTY, OHIO


SURVEYED FOR: DARYL REYNOLDS

0 100 200

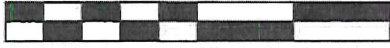

SCALE: 1"=100'

- STONE FOUND
- ▲ R.R. SPIKE FOUND
- 3/4" REBAR FOUND
- UNLESS OTHERWISE NOTED
- 5/8" REBAR SET WITH I.D. CAP
 I.D. CAP MARKED "BAKER 6938"

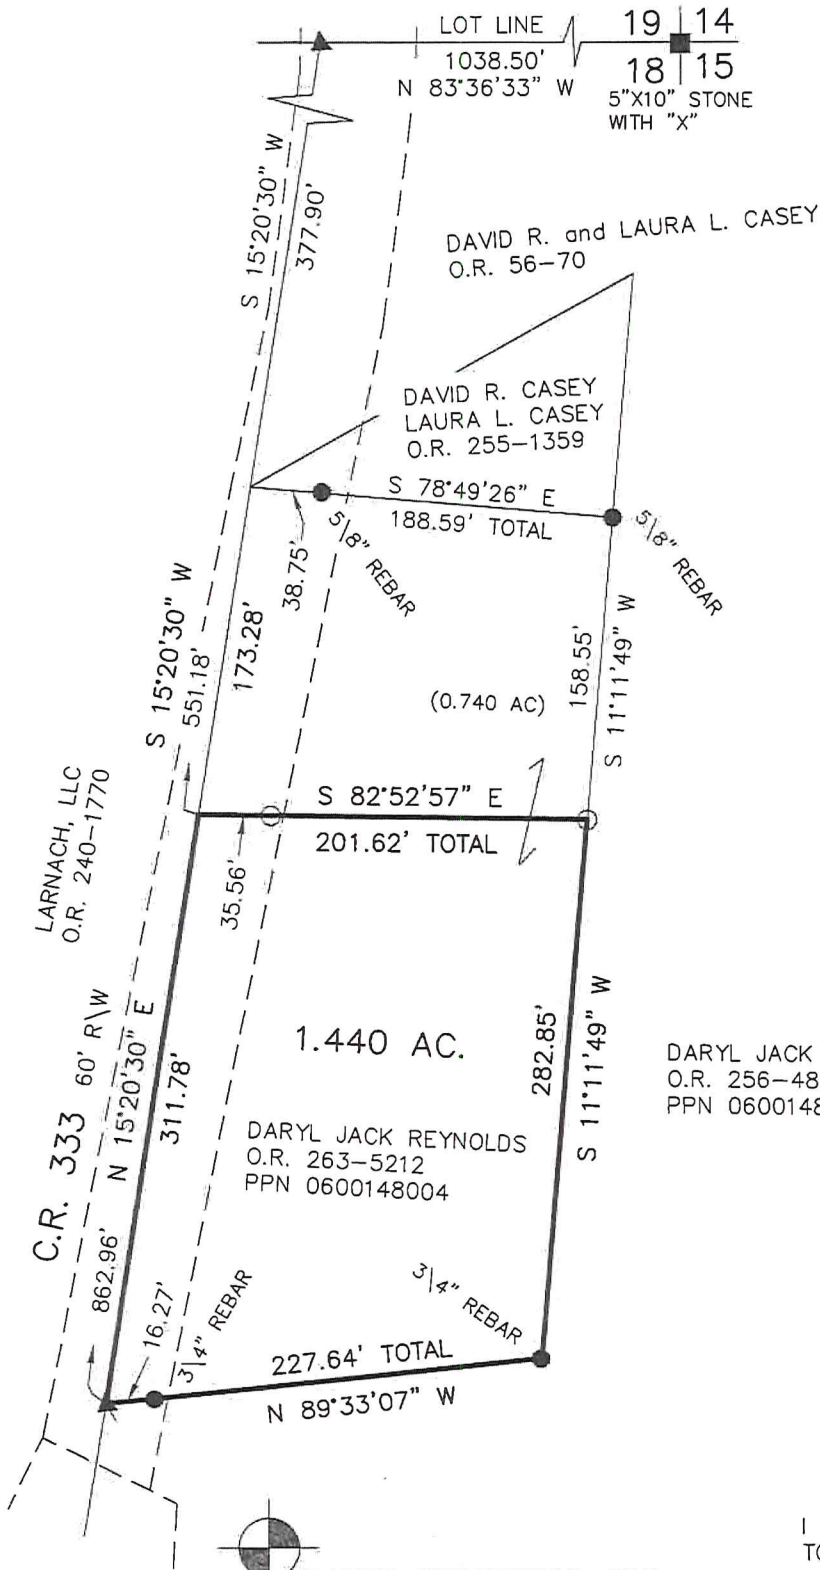

REFERENCES

- O.R. VOL. 240 PAGE 1770
- O.R. VOL. 56 PAGE 70
- O.R. VOL. 255 PAGE 1359
- O.R. VOL. 261 PAGE 866
- O.R. VOL. 263 PAGE 5212
- O.R. VOL. 256 PAGE 4859

- PLAT VOL. 19 PAGE 1543
- PLAT VOL. 19 PAGE 2893
- PLAT VOL. 19 PAGE 3273
- PLAT VOL. 19 PAGE 1359
- BEARINGS FROM
 PLAT VOL. 19 PAGE 2893

DARYL JACK REYNOLDS
 O.R. 256-4859
 PPN 0600148002



I CERTIFY THIS SURVEY TO BE CORRECT TO THE BEST OF MY KNOWLEDGE.

Donald C. Baker
 DONALD C. BAKER P.S. 6938
 DATE: AUG. 27, 2018
 KES\BJM
 FILE NAME: WORK4\S-450A-18

BAKER SURVEYING, LLC
 138 N. CLAY STREET
 MILLERSBURG, OHIO 44654
 PH. 330-674-4788
 FAX 330-674-6027