



HARDY TOWNSHIP
2ND. QTR., LOT 18
T-9 N; R-7 W
HOLMES COUNTY, OHIO

SURVEYED FOR: DARYL REYNOLDS

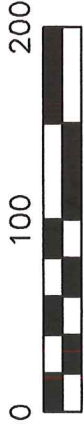

SCALE: 1"=100'


- STONE FOUND
- ▲ R.R. SPIKE FOUND
- 3/4" REBAR FOUND
- UNLESS OTHERWISE NOTED
- 5/8" REBAR SET WITH I.D. CAP
- I.D. CAP MARKED "BAKER 6938"

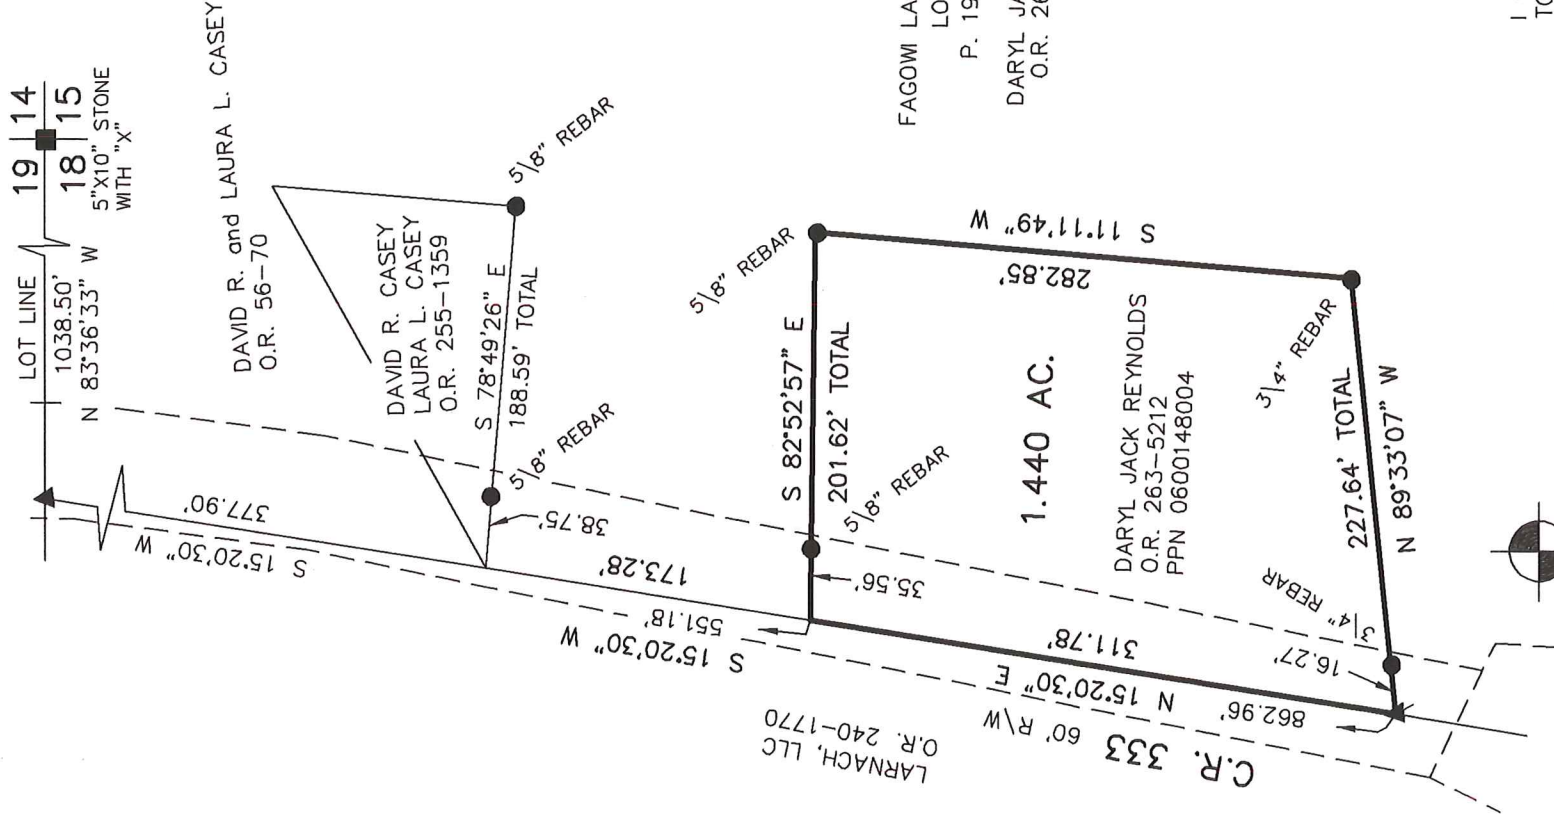

REFERENCES

- O.R. VOL. 240 PAGE 1770
- O.R. VOL. 56 PAGE 70
- O.R. VOL. 255 PAGE 1359
- O.R. VOL. 261 PAGE 866
- O.R. VOL. 263 PAGE 5212
- O.R. VOL. 256 PAGE 4859
- PLAT VOL. 19 PAGE 1543
- PLAT VOL. 19 PAGE 2893
- PLAT VOL. 19 PAGE 3273
- PLAT VOL. 19 PAGE 1359
- BEARINGS FROM
- PLAT VOL. 19 PAGE 2893

FAGOMI LANE SUBDIVISION
LOT 2
P. 19-3591
DARYL JACK REYNOLDS
O.R. 265-6930

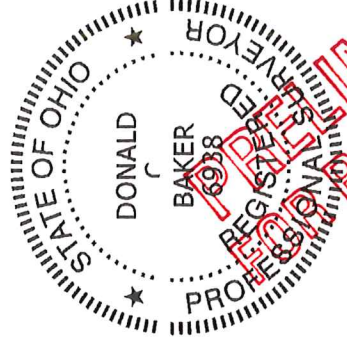

I CERTIFY THIS SURVEY TO BE CORRECT
TO THE BEST OF MY KNOWLEDGE.

Donald C. Baker
DONALD C. BAKER P.E. 6938
DATE: DECEMBER 5, 2018
KES\BJM
FILE NAME: WORK4\S-450A-18

BAKER SURVEYING, LLC
138 N. CLAY STREET
MILLERSBURG, OHIO 44654
PH. 330-674-4788
FAX 330-674-6027

C.R. 333
60' R/W
LARNACH, LLC
O.R. 240-1770