

HARDY TOWNSHIP
 2ND. QTR. LOT 20
 T-9N; R-7W
 HOLMES COUNTY, OHIO

0 50 100 200





SCALE: 1" = 100'

- IRON PIN FOUND
- △ R.R. SPIKE SET
- 5/8" RE BAR WITH I.D. CAP SET
- I.D. CAP MARKED "BAKER 6938"

REFERENCES:

| | |
|---------------|-----------|
| DEED VOL. 203 | PAGE 544 |
| " " | 258 " 719 |
| " " | 196 " 73 |
| " " | 213 " 56 |

BEARINGS FROM PLAT VOL. 8 PAGE 52

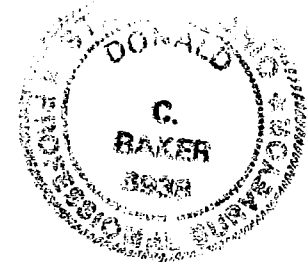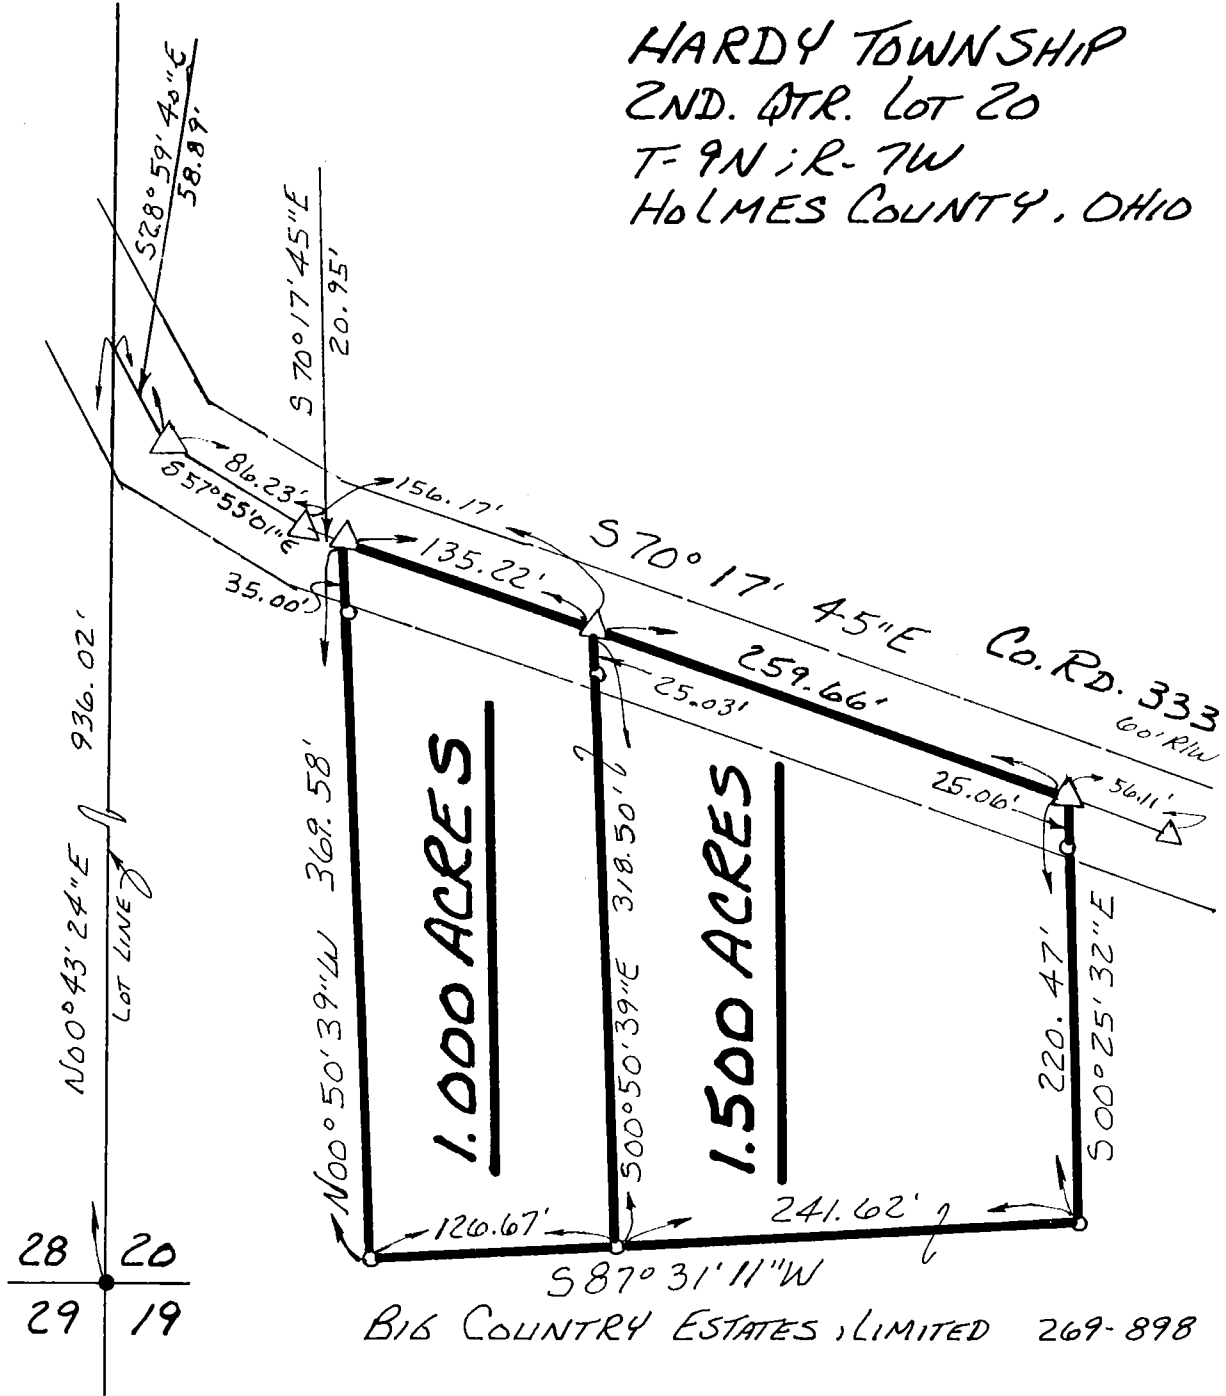

I CERTIFY THIS SURVEY TO BE CORRECT TO THE BEST OF MY KNOWLEDGE.

Donald C. Baker
 DONALD C. BAKER P.S. 6938
 5958 T.R. 322
 MILLERSBURG, OHIO 44654
 PH. (216) 674-4788

SEPTEMBER 14, 1995

50295-MLS

BIG COUNTRY ESTATES, LIMITED 269-898

28 20
 29 19