


HARDY TOWNSHIP
 2ND. QTR., LOT 39
 T-9 N; R-7 W
 HOLMES COUNTY, OHIO

SURVEYED FOR: BILL PATTEN


REFERENCES

O.R. VOL. 190 PAGE 1050
 O.R. VOL. 199 PAGE 1598
 PLAT VOL. 16 PAGE 770
 PLAT VOL. 19 PAGE 759
 BEARINGS FROM PLAT VOL. 12 PAGE 658

JUNE 21, 2010 10:41:30 AM

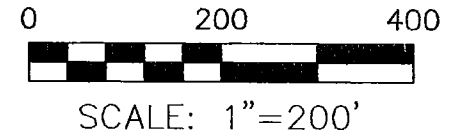

- ▲ R.R. SPIKE FOUND
- 5/8" REBAR FOUND UNLESS OTHERWISE NOTED
- 5/8" REBAR SET WITH I.D. CAP I.D. CAP MARKED "BAKER 6938"

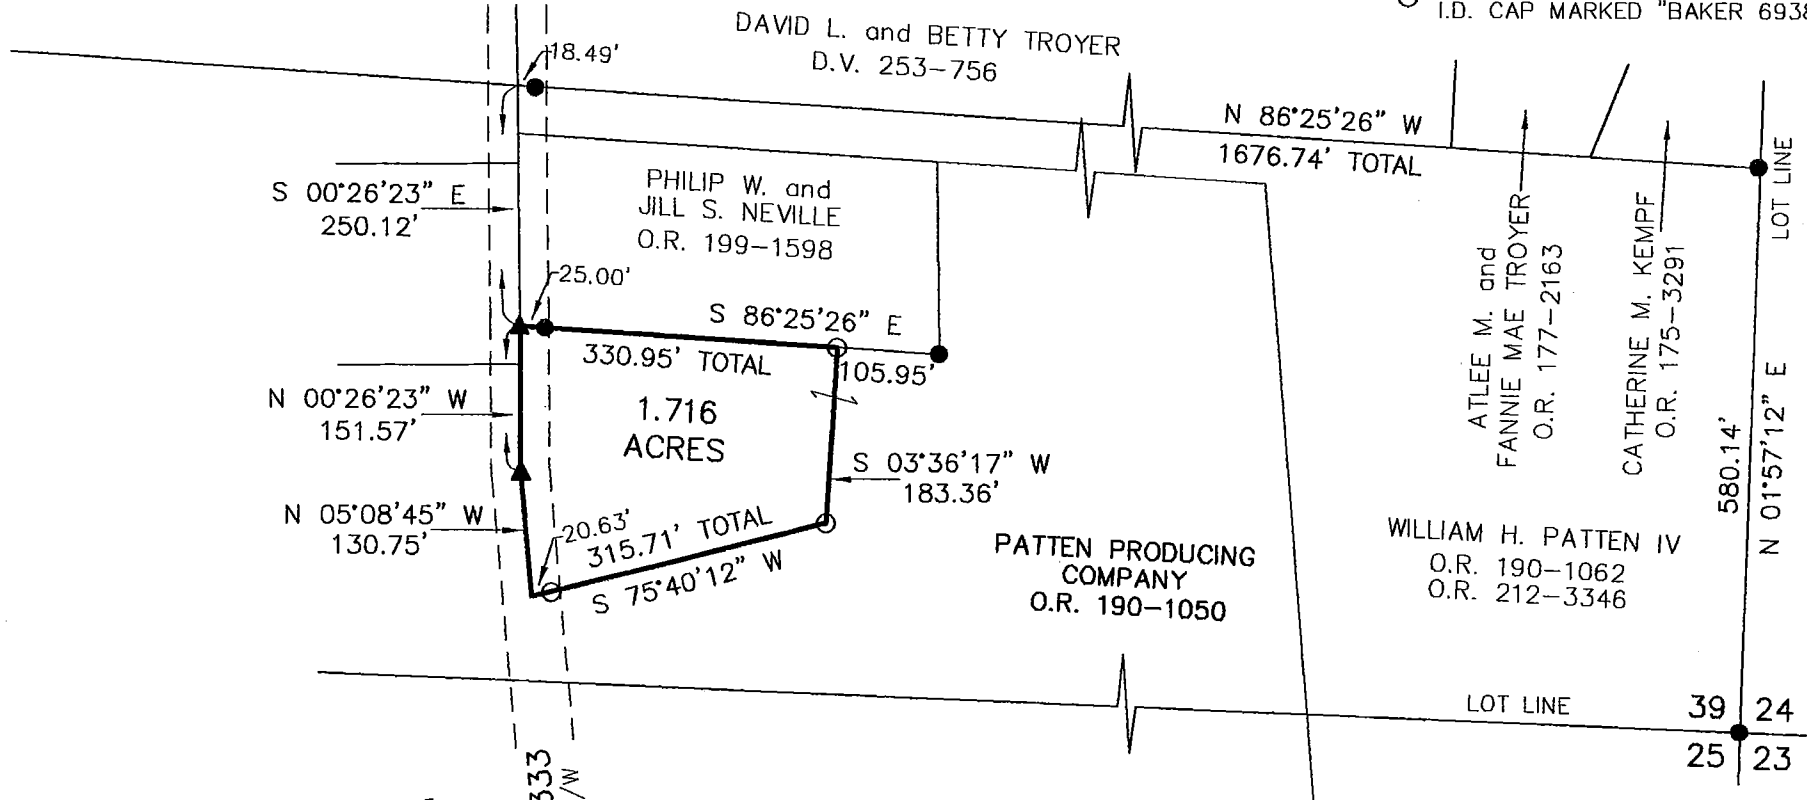

I CERTIFY THIS SURVEY TO BE CORRECT TO THE BEST OF MY KNOWLEDGE.

PRELIMINARY FOR REVIEW ONLY

DONALD C. BAKER
 P.S. 6938
 DATE: MAY 21, 2010
 FILE NAME: WORK4\S-244-10\ERZ



DONALD C. BAKER SURVEYING
 138 N. CLAY STREET
 MILLERSBURG, OHIO 44654
 PH. 330-674-4788
 FAX 330-674-6027