



HARDY TOWNSHIP
 3RD QTR., LOT 5
 T-9 N; R-7 W
 HOLMES COUNTY, OHIO

SURVEYED FOR: JOHN MASON

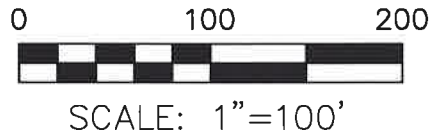

- ▲ R.R. SPIKE FOUND
- 5/8" REBAR FOUND
UNLESS OTHERWISE NOTED
- 5/8" REBAR SET WITH I.D. CAP
I.D. CAP MARKED "BAKER
SURVEYING LLC"

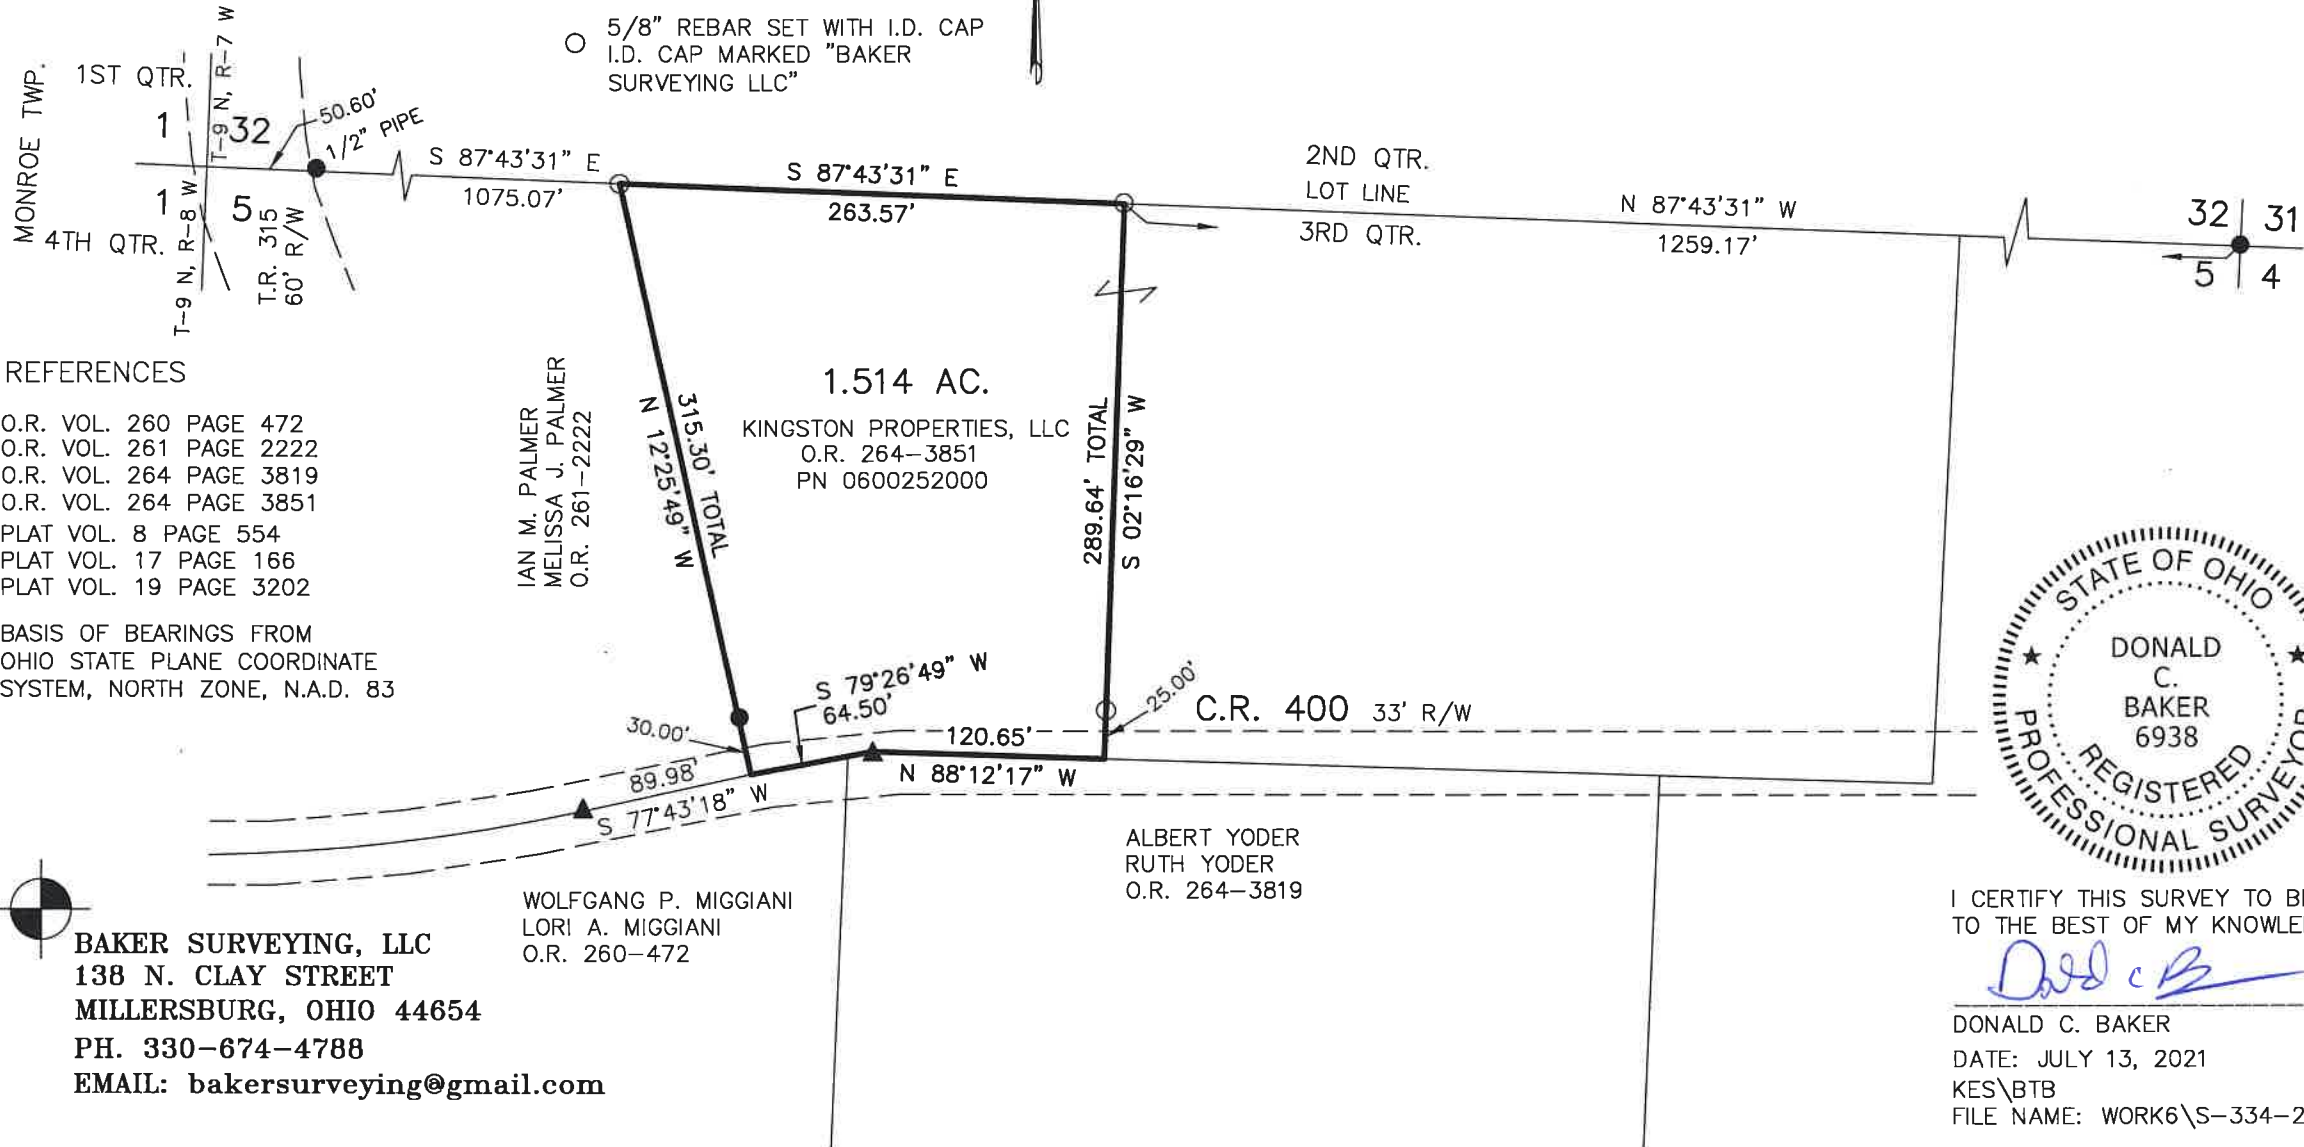

REFERENCES

- O.R. VOL. 260 PAGE 472
- O.R. VOL. 261 PAGE 2222
- O.R. VOL. 264 PAGE 3819
- O.R. VOL. 264 PAGE 3851
- PLAT VOL. 8 PAGE 554
- PLAT VOL. 17 PAGE 166
- PLAT VOL. 19 PAGE 3202

BASIS OF BEARINGS FROM
 OHIO STATE PLANE COORDINATE
 SYSTEM, NORTH ZONE, N.A.D. 83

IAN M. PALMER
 MELISSA J. PALMER
 O.R. 261-2222

1.514 AC.
 KINGSTON PROPERTIES, LLC
 O.R. 264-3851
 PN 0600252000

WOLFGANG P. MIGGIANI
 LORI A. MIGGIANI
 O.R. 260-472


ALBERT YODER
 RUTH YODER
 O.R. 264-3819



I CERTIFY THIS SURVEY TO BE CORRECT
 TO THE BEST OF MY KNOWLEDGE.

Donald C. Baker

DONALD C. BAKER P.S. 6938
 DATE: JULY 13, 2021
 KES\BTB
 FILE NAME: WORK6\S-334-21\CNK

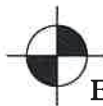 **BAKER SURVEYING, LLC**
 138 N. CLAY STREET
 MILLERSBURG, OHIO 44654
 PH. 330-674-4788
 EMAIL: bakersurveying@gmail.com