


HARDY TOWNSHIP
 3RD QTR., LOTS 11 & 16
 T-9 N; R-7 W
 HOLMES COUNTY, OHIO

SURVEYED FOR: TOM BIRD

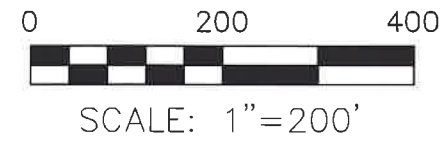

- STONE FOUND
- 5/8" REBAR FOUND
UNLESS OTHERWISE NOTED
- MAG NAIL SET
- 5/8" REBAR SET WITH I.D. CAP
I.D. CAP MARKED "BAKER 6938"

REFERENCES

O.R. VOL. 66 PAGE 43
 O.R. VOL. 258 PAGE 2699
 PLAT VOL. 10 PAGE 867
 PLAT VOL. 15 PAGE 44


BASIS OF BEARINGS FROM
 OHIO STATE PLANE COORDINATE
 SYSTEM, NORTH ZONE, N.A.D. 83,
 2011 ADJUSTMENT



I CERTIFY THIS SURVEY TO BE CORRECT
 TO THE BEST OF MY KNOWLEDGE.

Donald C. Baker

DONALD C. BAKER P.S. 6938
 DATE: FEB. 26, 2024
 TAB\VJD
 FILE NAME: WORK6\S-561-23\CNK

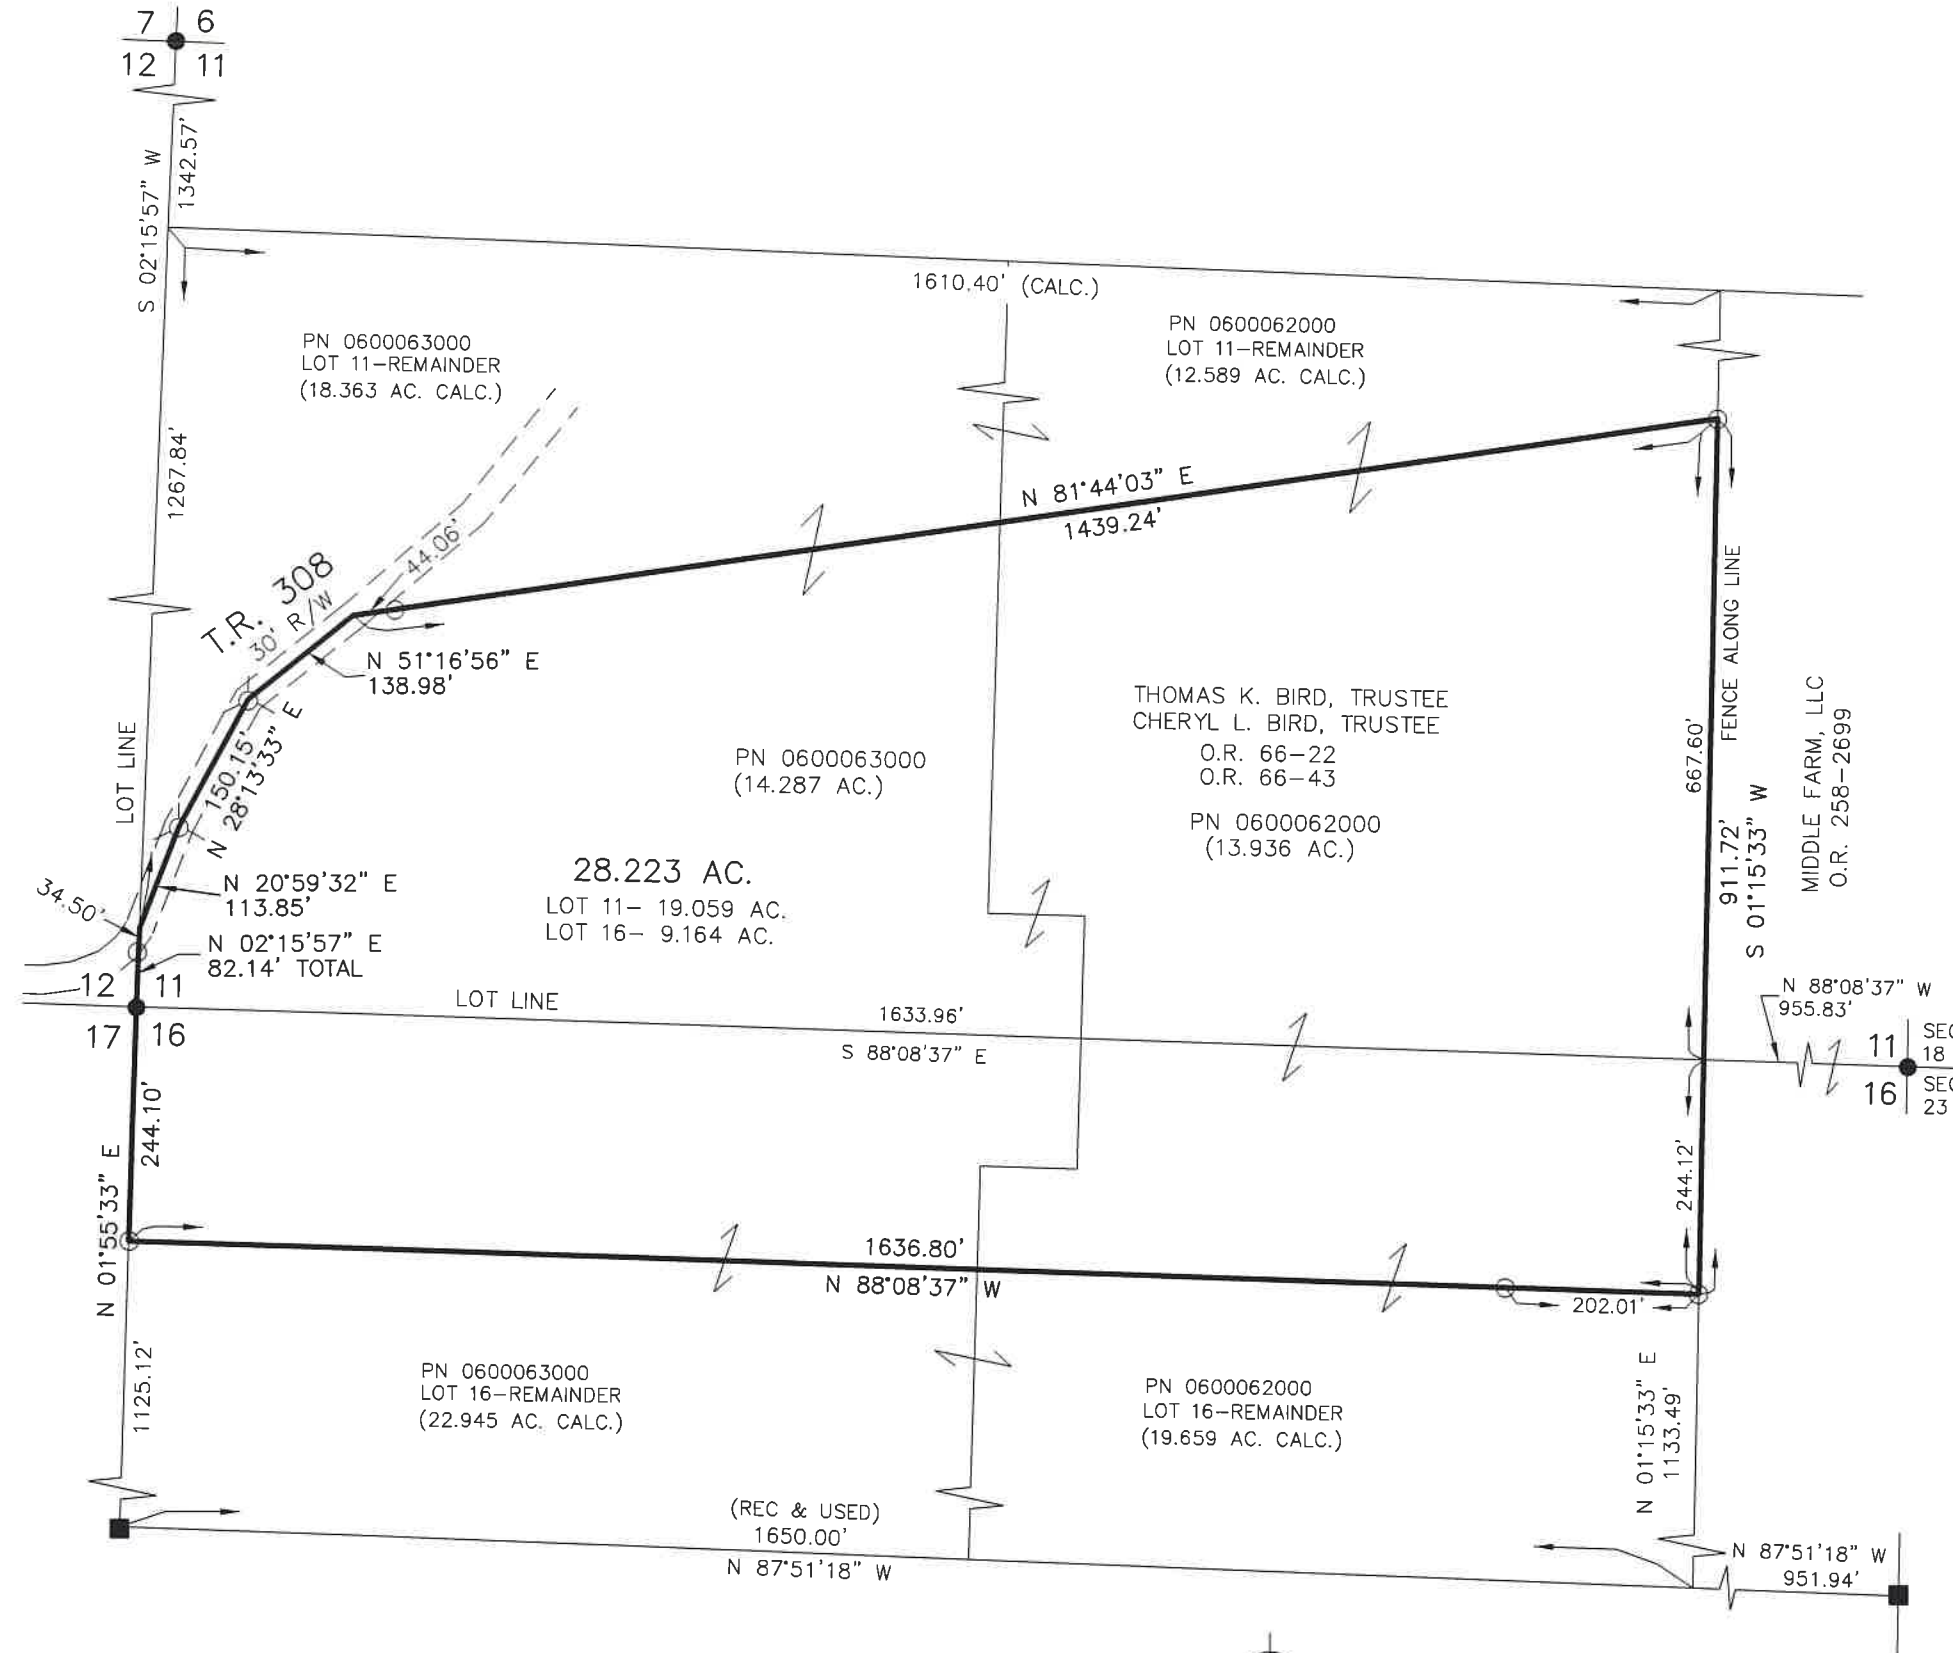

BAKER SURVEYING, LLC
 138 N. CLAY STREET
 MILLERSBURG, OHIO 44654
 PH. 330-674-4788
 EMAIL: bakersurveying@gmail.com