

SCALE: 1" = 200'

- ▲ R.R. SPIKE FOUND
- IRON PIN FOUND
- △ R.R. SPIKE SET
- 5/8" RE BAR WITH I.D. CAP SET
- I.D. CAP MARKED "BAKER 6938"





HARDY TOWNSHIP
3RD. QTR. LOT 12
T-9N; R-7W
HOLMES COUNTY, OHIO

REFERENCES:

- DEED VOL. 256 PAGE 709
- DEED VOL. 216 PAGE 590
- DEED VOL. 256 PAGE 712

BEARINGS FROM PLAT VOL. 14 PAGE 15

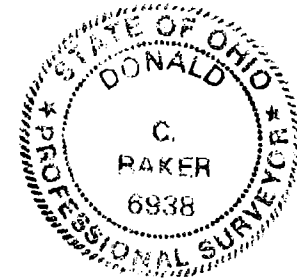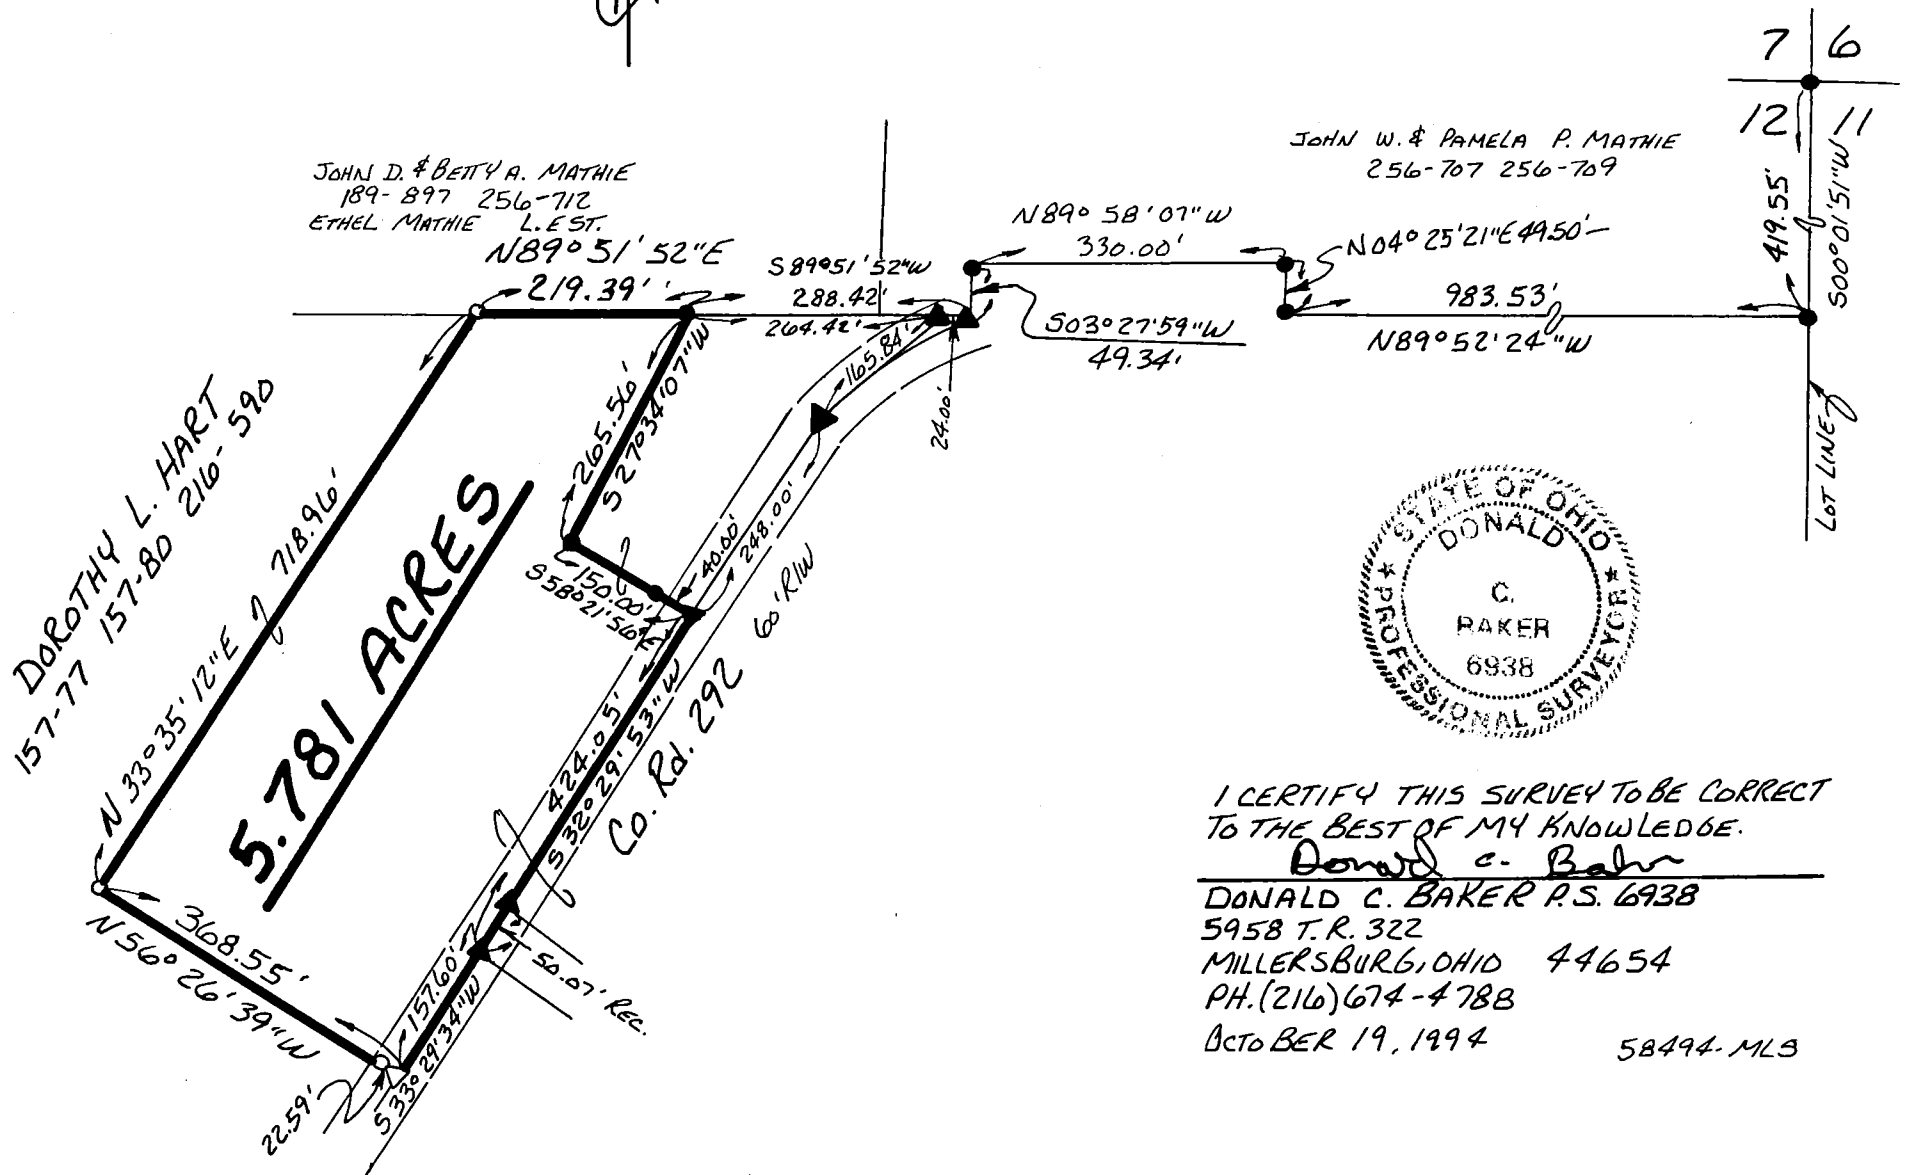

I CERTIFY THIS SURVEY TO BE CORRECT TO THE BEST OF MY KNOWLEDGE.

Donald C. Baker
 DONALD C. BAKER P.S. 6938
 5958 T.R. 322
 MILLERSBURG, OHIO 44654
 PH. (216) 674-4788
 OCTOBER 19, 1994

58494.MLS