

HARDY TOWNSHIP
 3RD. QTR., LOT 19
 T-9 N; R-7 W
 HOLMES COUNTY, OHIO


SURVEYED FOR: TOM BIRD

0 200 400



SCALE: 1" = 200'

- ▲ R.R. SPIKE FOUND
- 5/8" REBAR FOUND
UNLESS OTHERWISE NOTED
- △ R.R. SPIKE SET
- MAG NAIL SET
- 5/8" REBAR SET WITH I.D. CAP
I.D. CAP MARKED "BAKER 6938"

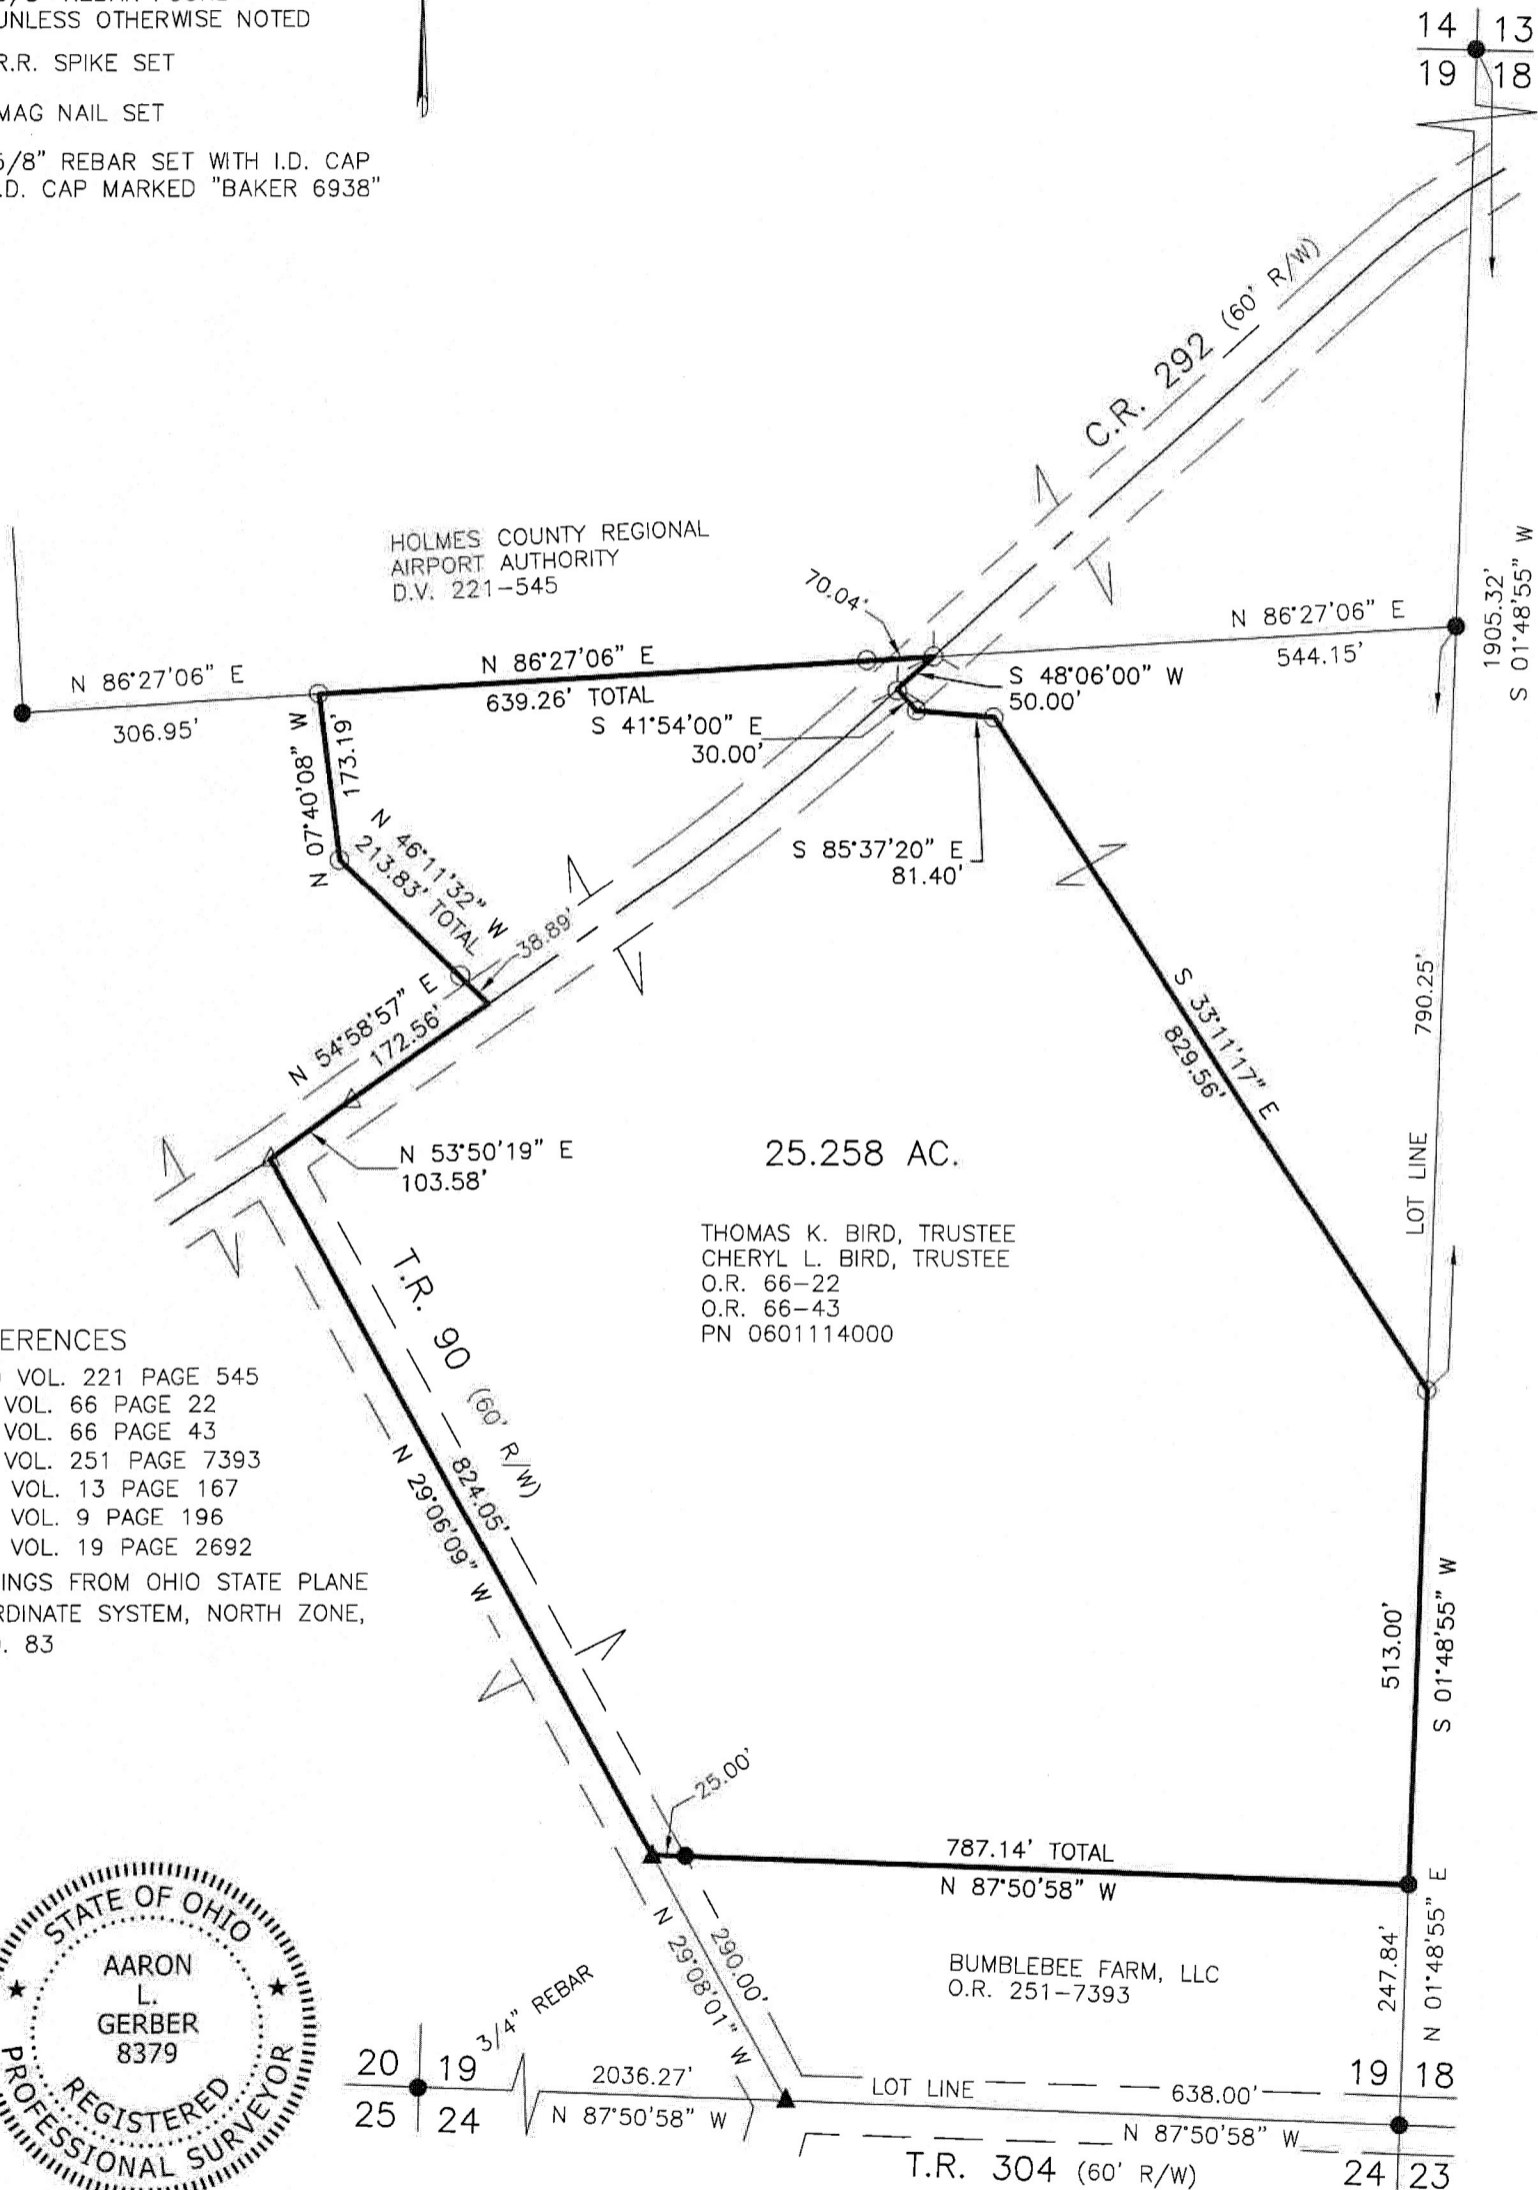


REFERENCES

- DEED VOL. 221 PAGE 545
- O.R. VOL. 66 PAGE 22
- O.R. VOL. 66 PAGE 43
- O.R. VOL. 251 PAGE 7393
- PLAT VOL. 13 PAGE 167
- PLAT VOL. 9 PAGE 196
- PLAT VOL. 19 PAGE 2692
- BEARINGS FROM OHIO STATE PLANE
COORDINATE SYSTEM, NORTH ZONE,
N.A.D. 83



I CERTIFY THIS SURVEY TO BE CORRECT
 TO THE BEST OF MY KNOWLEDGE.

ALG
 AARON L. GERBER P.S. 8379
 DATE: DEC. 26, 2019
 ALG\CES
 FILE NAME: WORK5\S-694-19\CNK

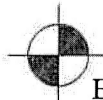

BAKER SURVEYING, LLC
 138 N. CLAY STREET
 MILLERSBURG, OHIO 44654
 PH. 330-674-4788
 EMAIL: bakersurveying@gmail.com