

PROPERTY LINE SURVEY

HARDY TOWNSHIP
3RD. QTR., LOT 23
T-9 N; R-7 W
HOLMES COUNTY OHIO

SURVEYED FOR: BILL CRIDER



REFERENCES

DEED VOL. 173 PAGE 648
DEED VOL. 174 PAGE 699
DEED VOL. 263 PAGE 919

PLAT VOL. 9 PAGE 196
PLAT VOL. 10 PAGE 554
PLAT VOL. 13 PAGE 162

SURVEY BY ROBERT L. KASNER DATED
9-7-94 ALONG THE LINE BETWEEN
LOTS 23 & 24.

BEARINGS FROM PLAT VOL. 10 PAGE 554

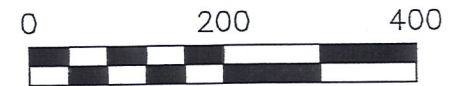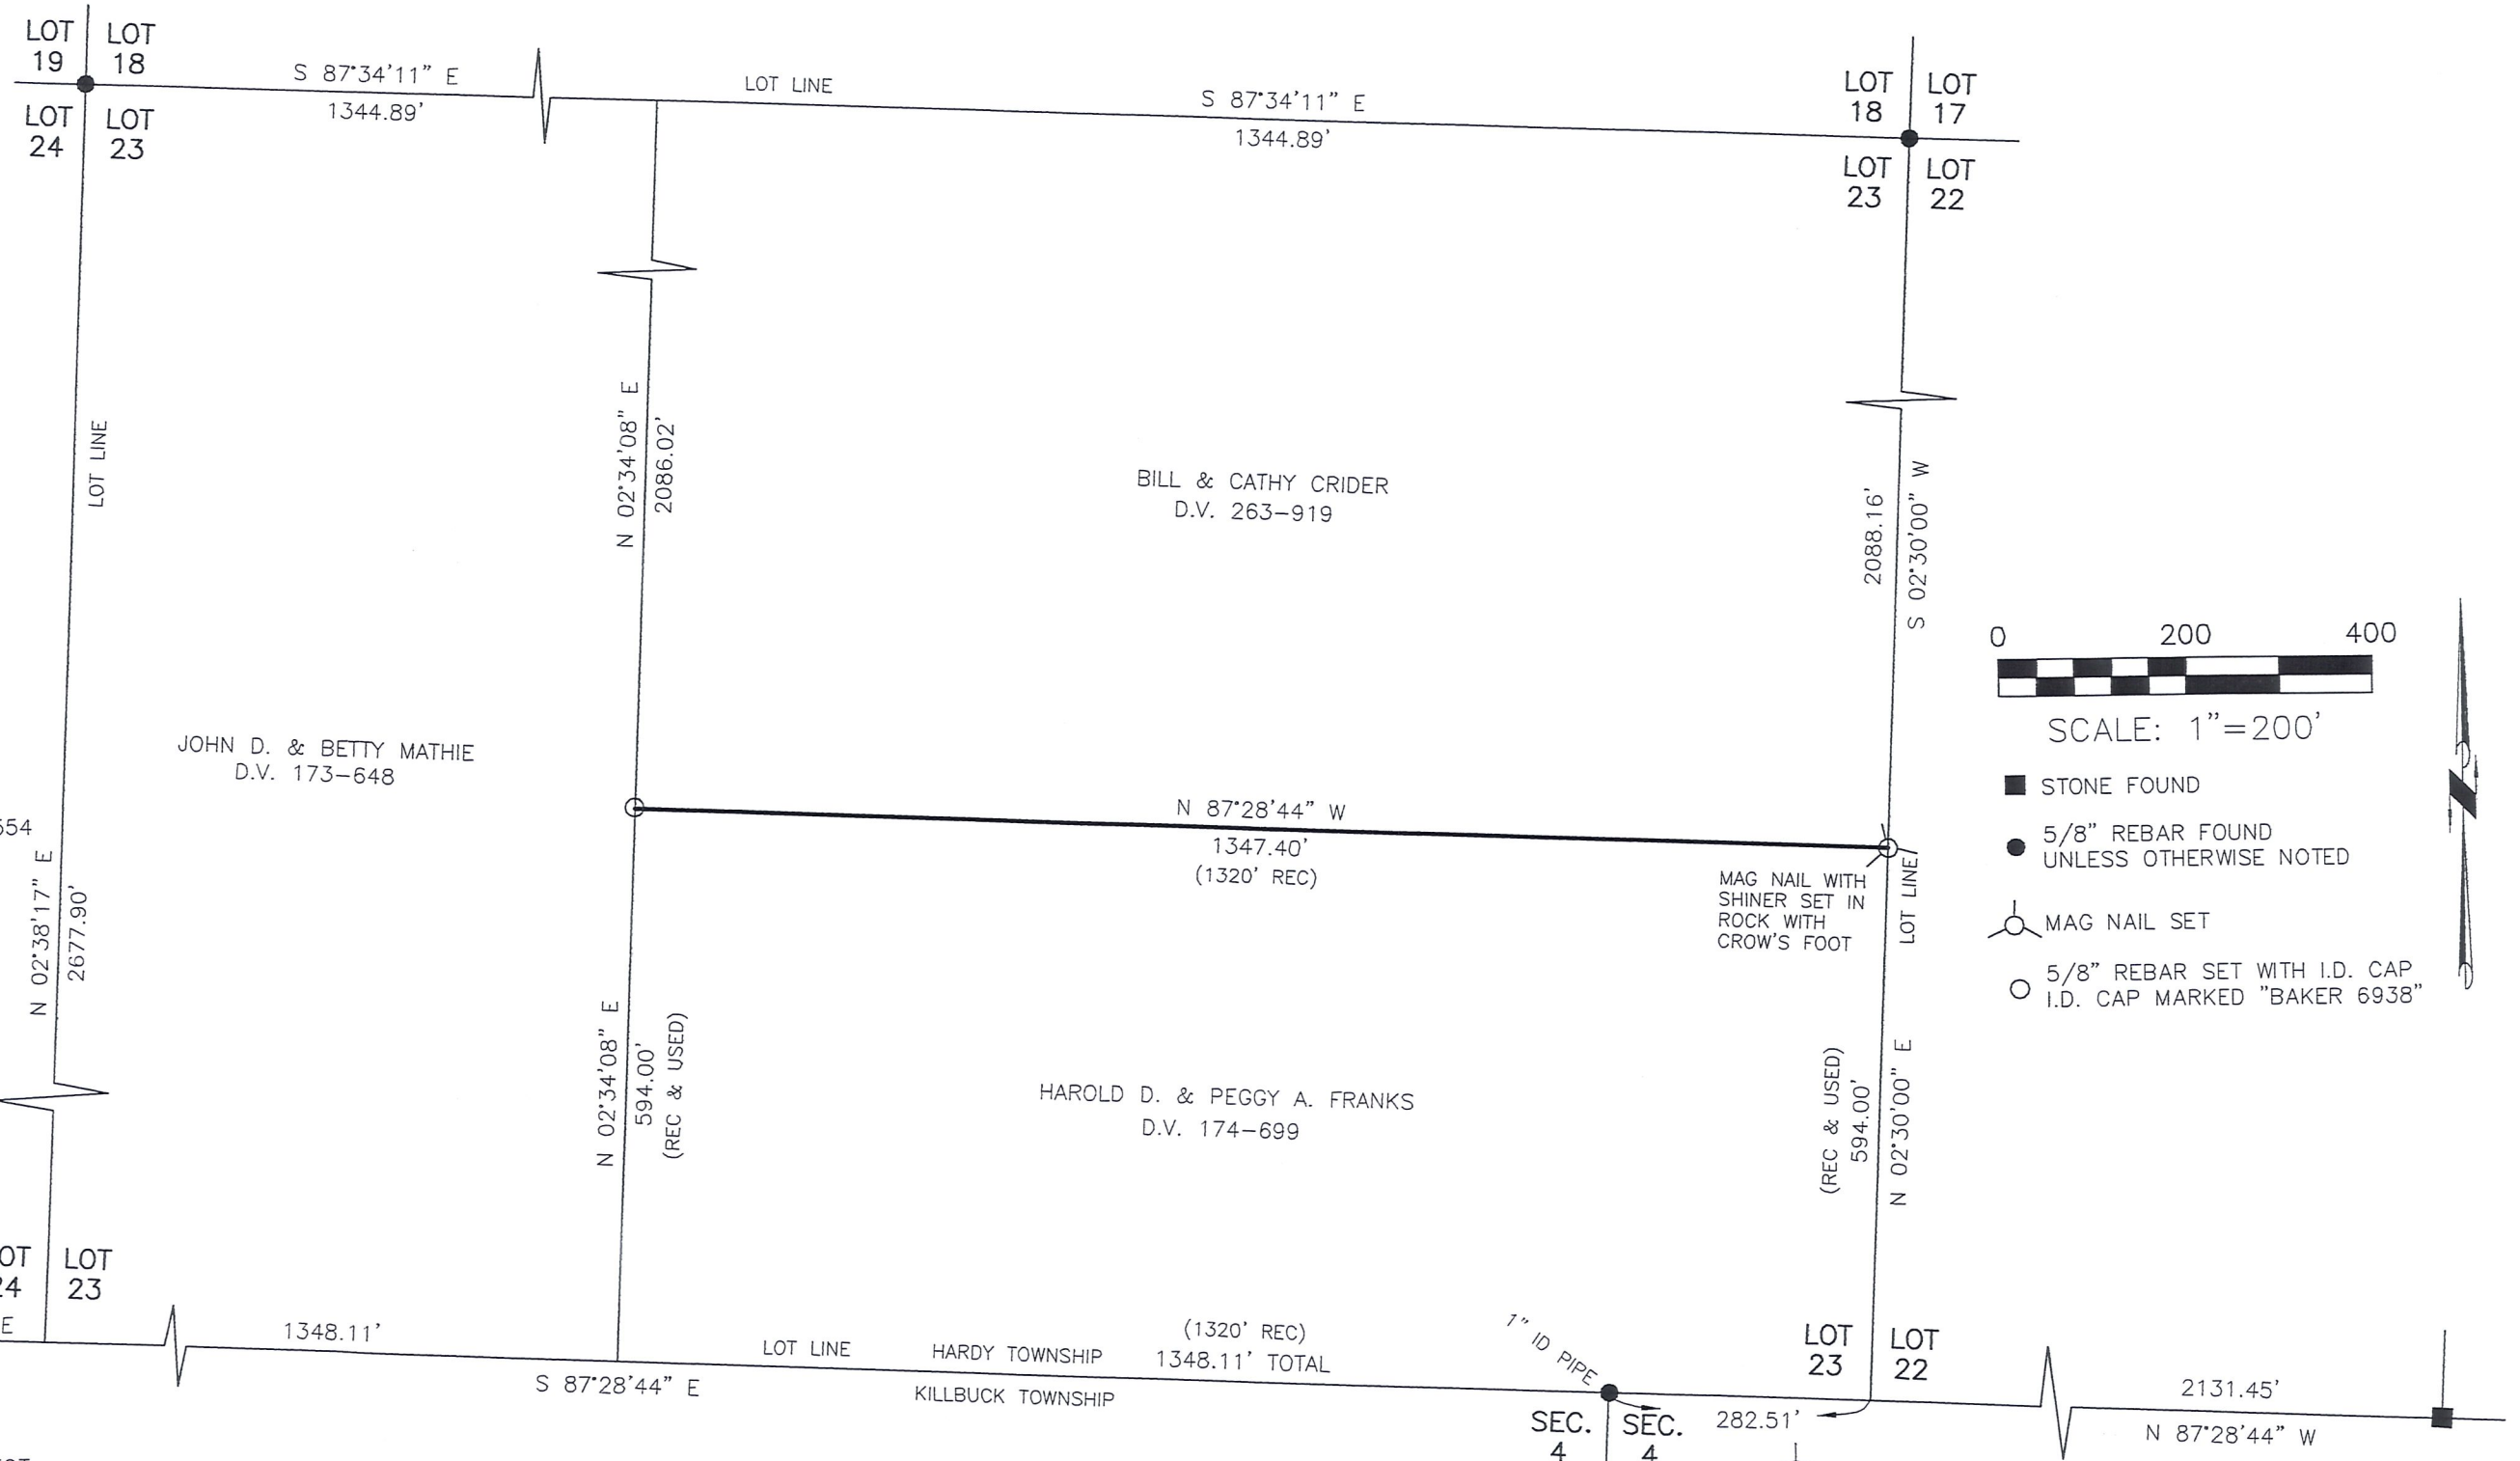

SCALE: 1"=200'

- STONE FOUND
- 5/8" REBAR FOUND UNLESS OTHERWISE NOTED
- MAG NAIL SET
- 5/8" REBAR SET WITH I.D. CAP I.D. CAP MARKED "BAKER 6938"

10"x10" STONE WITH "T"
S 87°28'44" E
SEC. 5 SEC. 4 265.54'
1348.11'

I CERTIFY THIS SURVEY TO BE CORRECT TO THE BEST OF MY KNOWLEDGE.

JAMIE D. DARR P.S. 7755
DATE: NOV. 1, 2005
JDD\ALG-KES-ERZ
FILE NAME: WORK3\S-655-05\ERZ



DONALD C. BAKER SURVEYING
138 N. CLAY STREET
MILLERSBURG, OHIO 44654
PH. 330-674-4788
FAX 330-674-6027