


REFERENCES:  
 DEED VOL. 218 PAGE 320  
 DEED VOL. 264 PAGE 212  
 DEED VOL. 263 PAGE 625  
 O.R. VOL. 99 PAGE 669  
 O.R. VOL. 57 PAGE 848  
 PLAT VOL. 11 PAGE 129  
 PLAT VOL. 13 PAGE 67  
 PLAT VOL. 15 PAGE 162  
 PLAT VOL. 13 PAGE 67


HARDY TOWNSHIP  
 N.E. QTR. SECTION 18  
 N.W. QTR. SECTION 19  
 T-9 N; R-7 W  
 HOLMES COUNTY, OHIO

SURVEYED FOR: MIKE & JIM FAIR

BEARINGS FROM  
 PLAT VOL. 11 PAGE 129

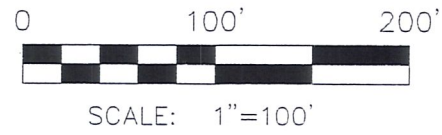

- 5/8" REBAR FOUND  
UNLESS OTHERWISE NOTED
- 5/8" REBAR WITH I.D. CAP SET  
I.D. CAP MARKED "BAKER 6938"

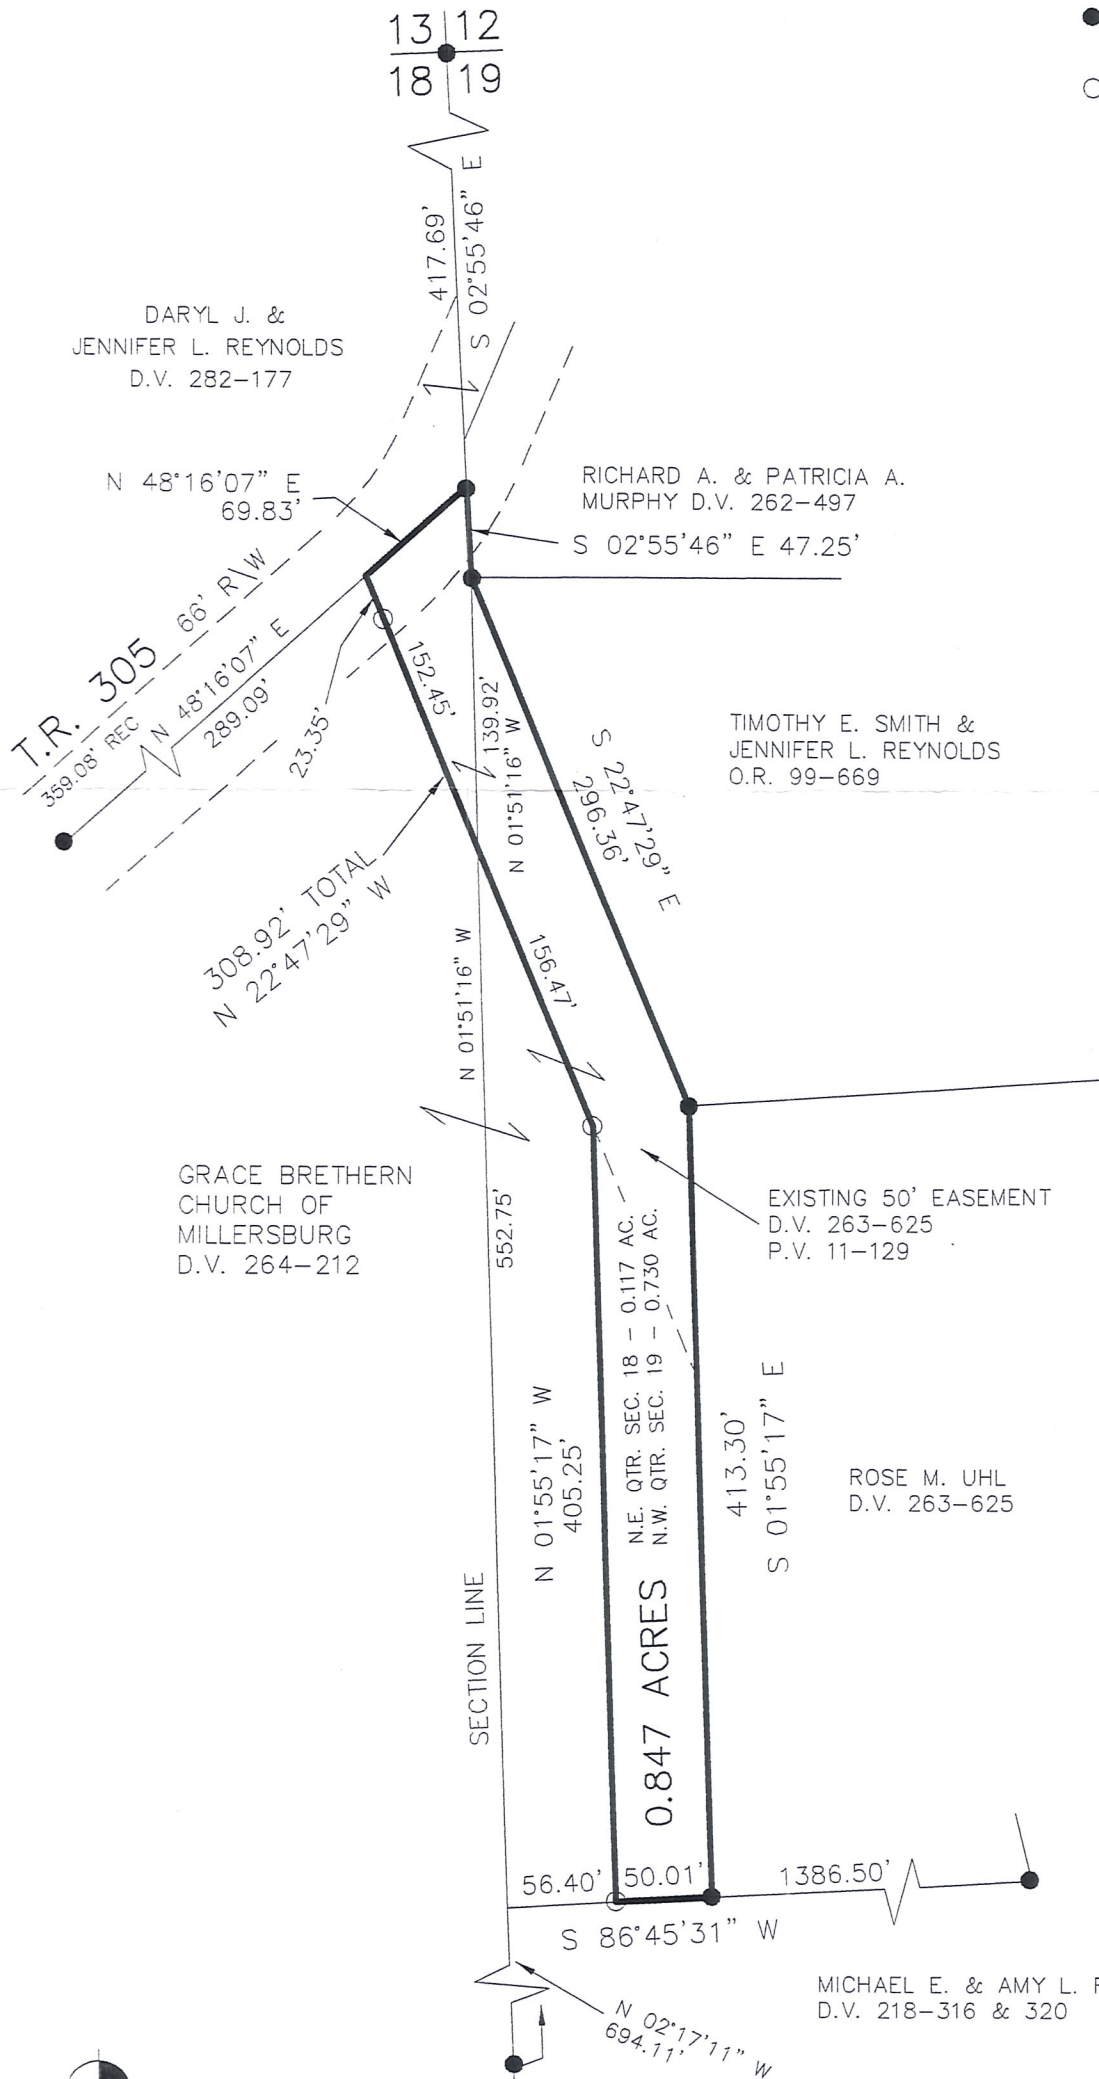

DONALD C. BAKER SURVEYING  
 138 N. CLAY ST.  
 MILLERSBURG, OH 44654  
 PH. 330-674-4788  
 FAX: 330-674-6027

I CERTIFY THIS SURVEY TO BE CORRECT  
 TO THE BEST OF MY KNOWLEDGE.  
*Donald C. Baker*  
 DONALD C. BAKER PS 6938  
 DATE: MARCH 21, 2006  
 FDB\ALG  
 File Name: C:\WORK\S-63-06