


HARDY TOWNSHIP  
 N.W. QTR. SECTION 20  
 T-9 N; R-7 W  
 HOLMES COUNTY, OHIO

SURVEYED FOR: SAM STEIMEL ETAL


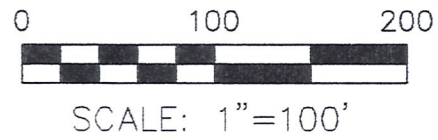


- P.K. NAIL FOUND
- 5/8" REBAR FOUND UNLESS OTHERWISE NOTED
- 5/8" REBAR SET WITH I.D. CAP I.D. CAP MARKED "BAKER 6938"

REFERENCES

- O.R. VOL. 26 PAGE 480
- O.R. VOL. 53 PAGE 980
- O.R. VOL. 169 PAGE 813
- O.R. VOL. 68 PAGE 753
- O.R. VOL. 9 PAGE 983
- BEARINGS FROM O.R. VOL. 9 PAGE 983

*VOID 7/1/09 MLD*

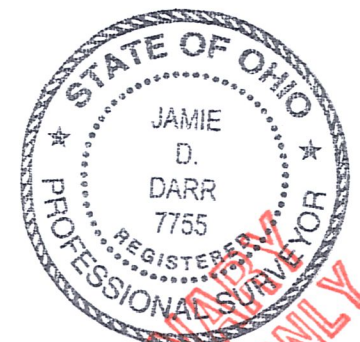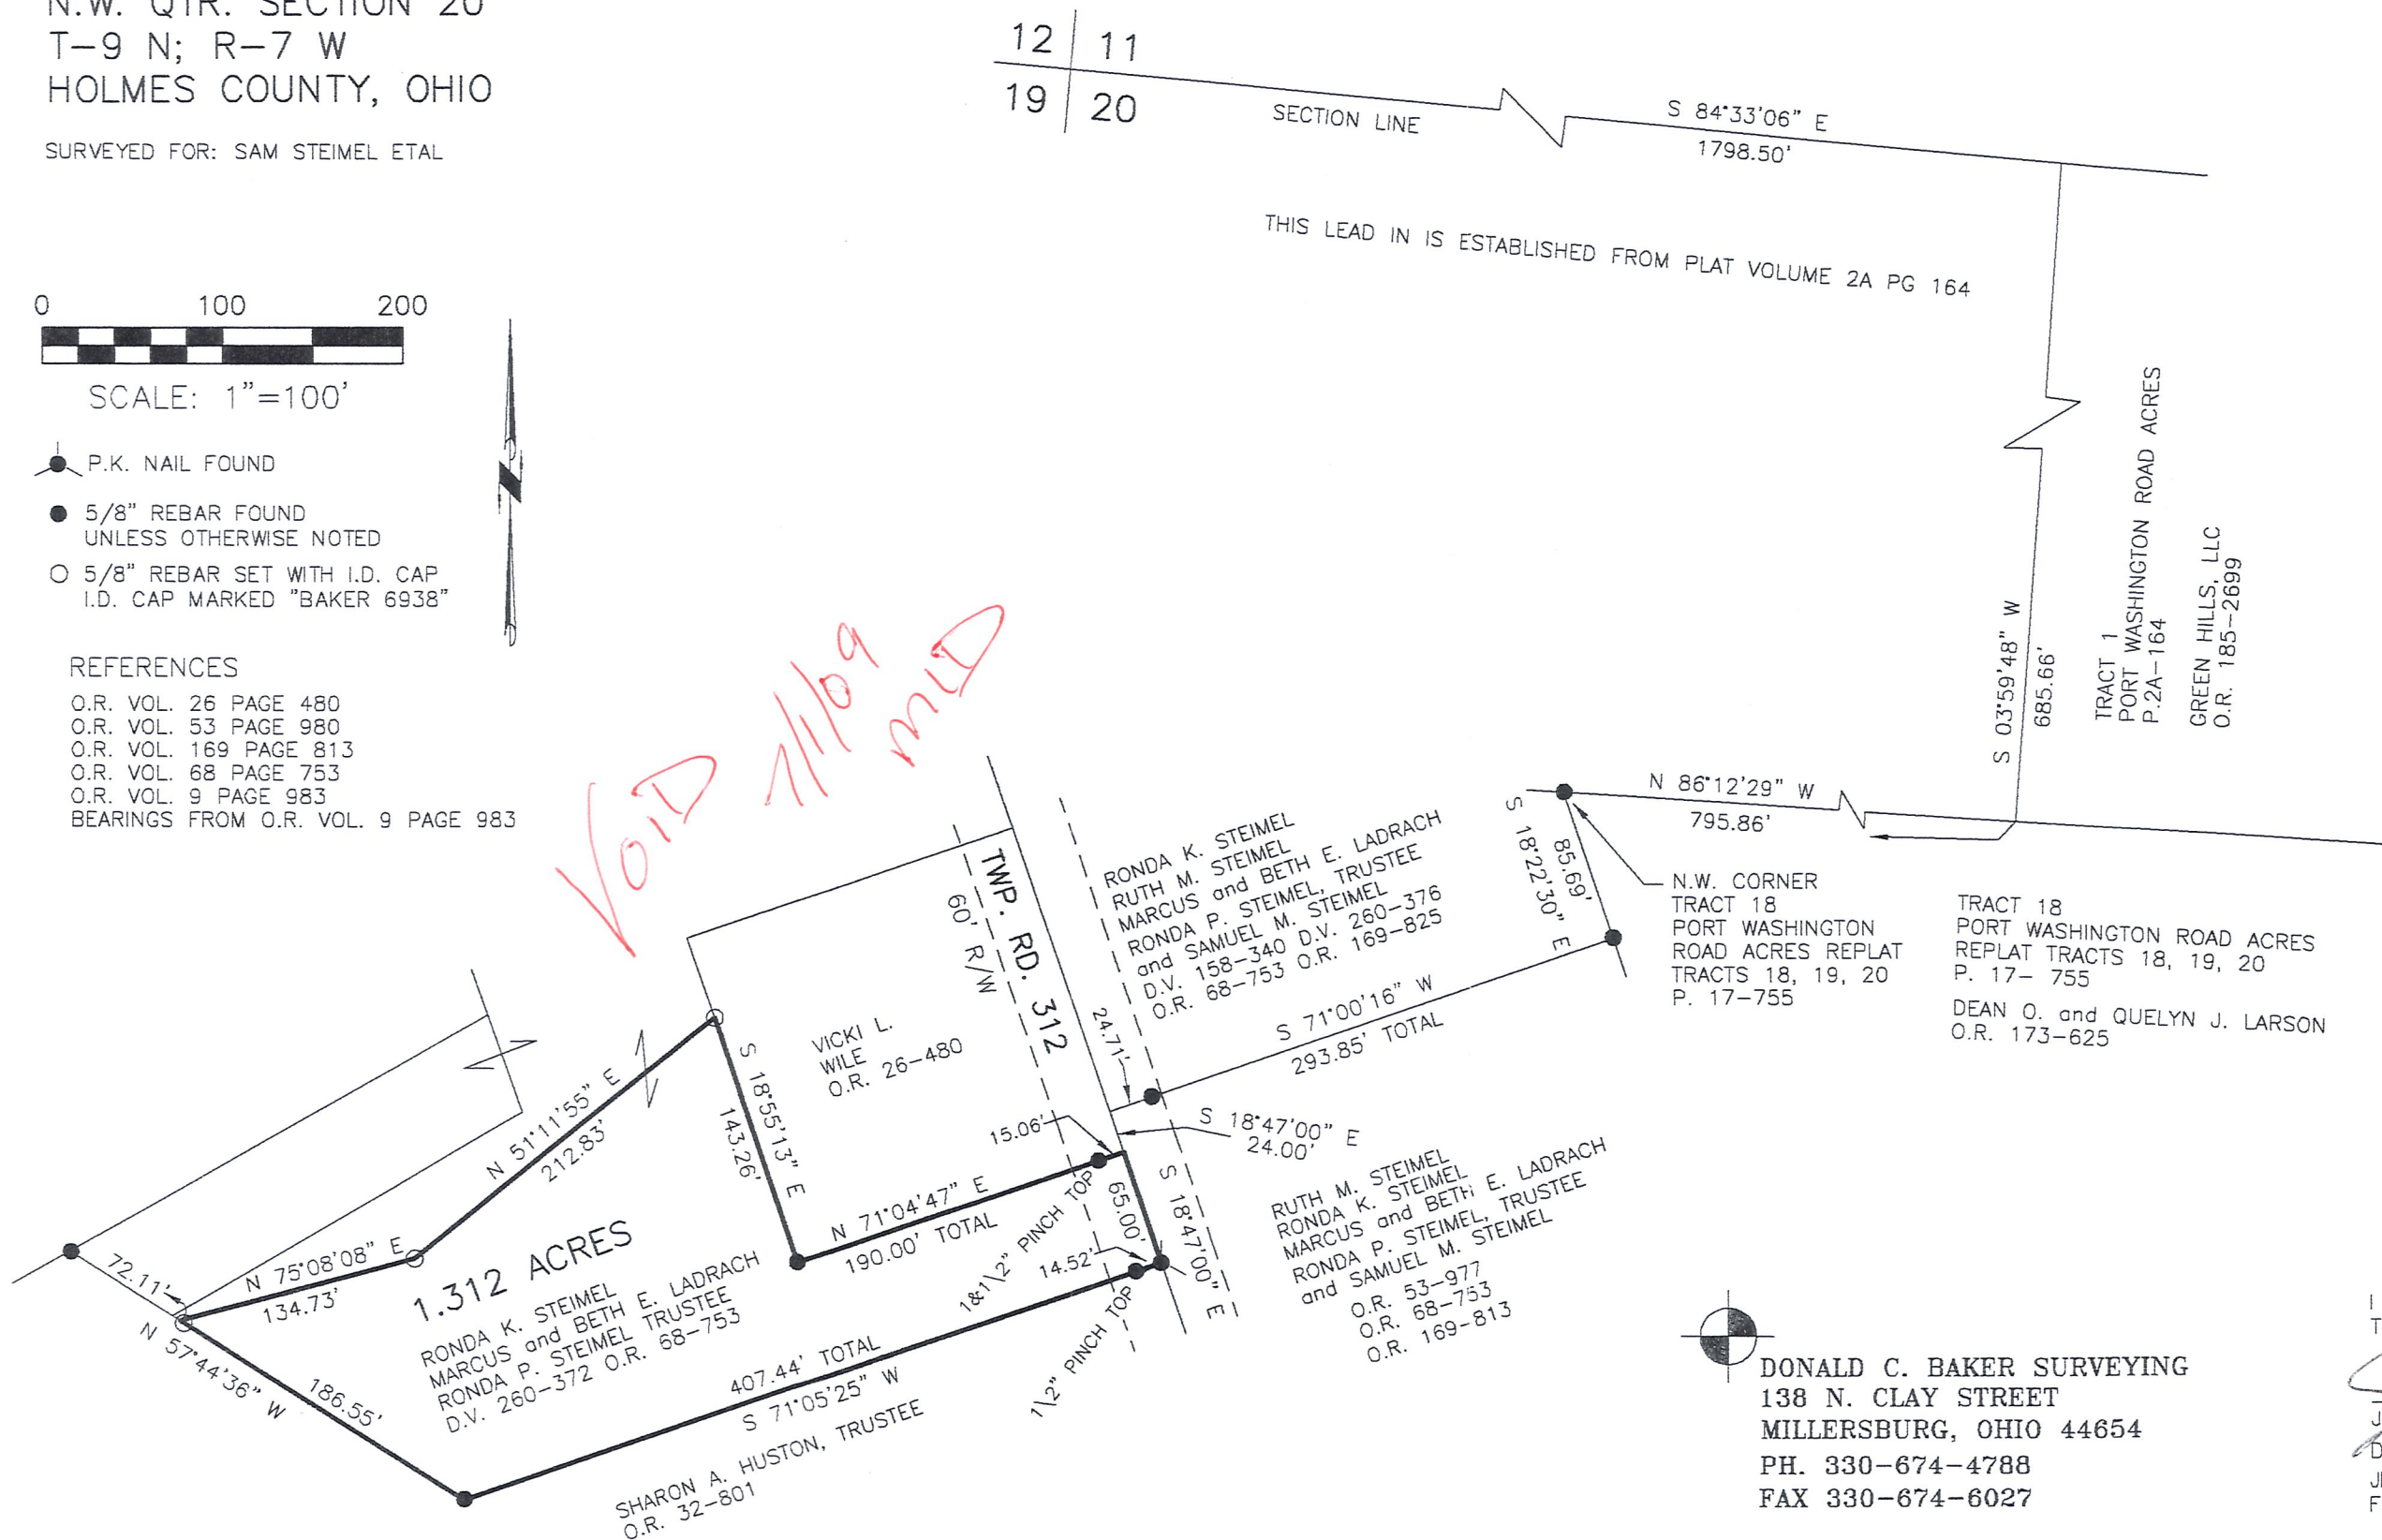

I CERTIFY THIS SURVEY TO BE CORRECT TO THE BEST OF MY KNOWLEDGE.

*Jamie D. Darr*

JAMIE D. DARR P.S. 7755  
 DATE: JULY 31, 2008  
 JDD/KES  
 FILE NAME: WORK3\S-345-08\MLD

DONALD C. BAKER SURVEYING  
 138 N. CLAY STREET  
 MILLERSBURG, OHIO 44654  
 PH. 330-674-4788  
 FAX 330-674-6027