


HARDY TOWNSHIP  
 S.E., S.W. & N.E. QTRS. SECTION 21  
 T-9 N; R-7 W  
 HOLMES COUNTY, OHIO

SURVEYED FOR: PAUL YOUNG

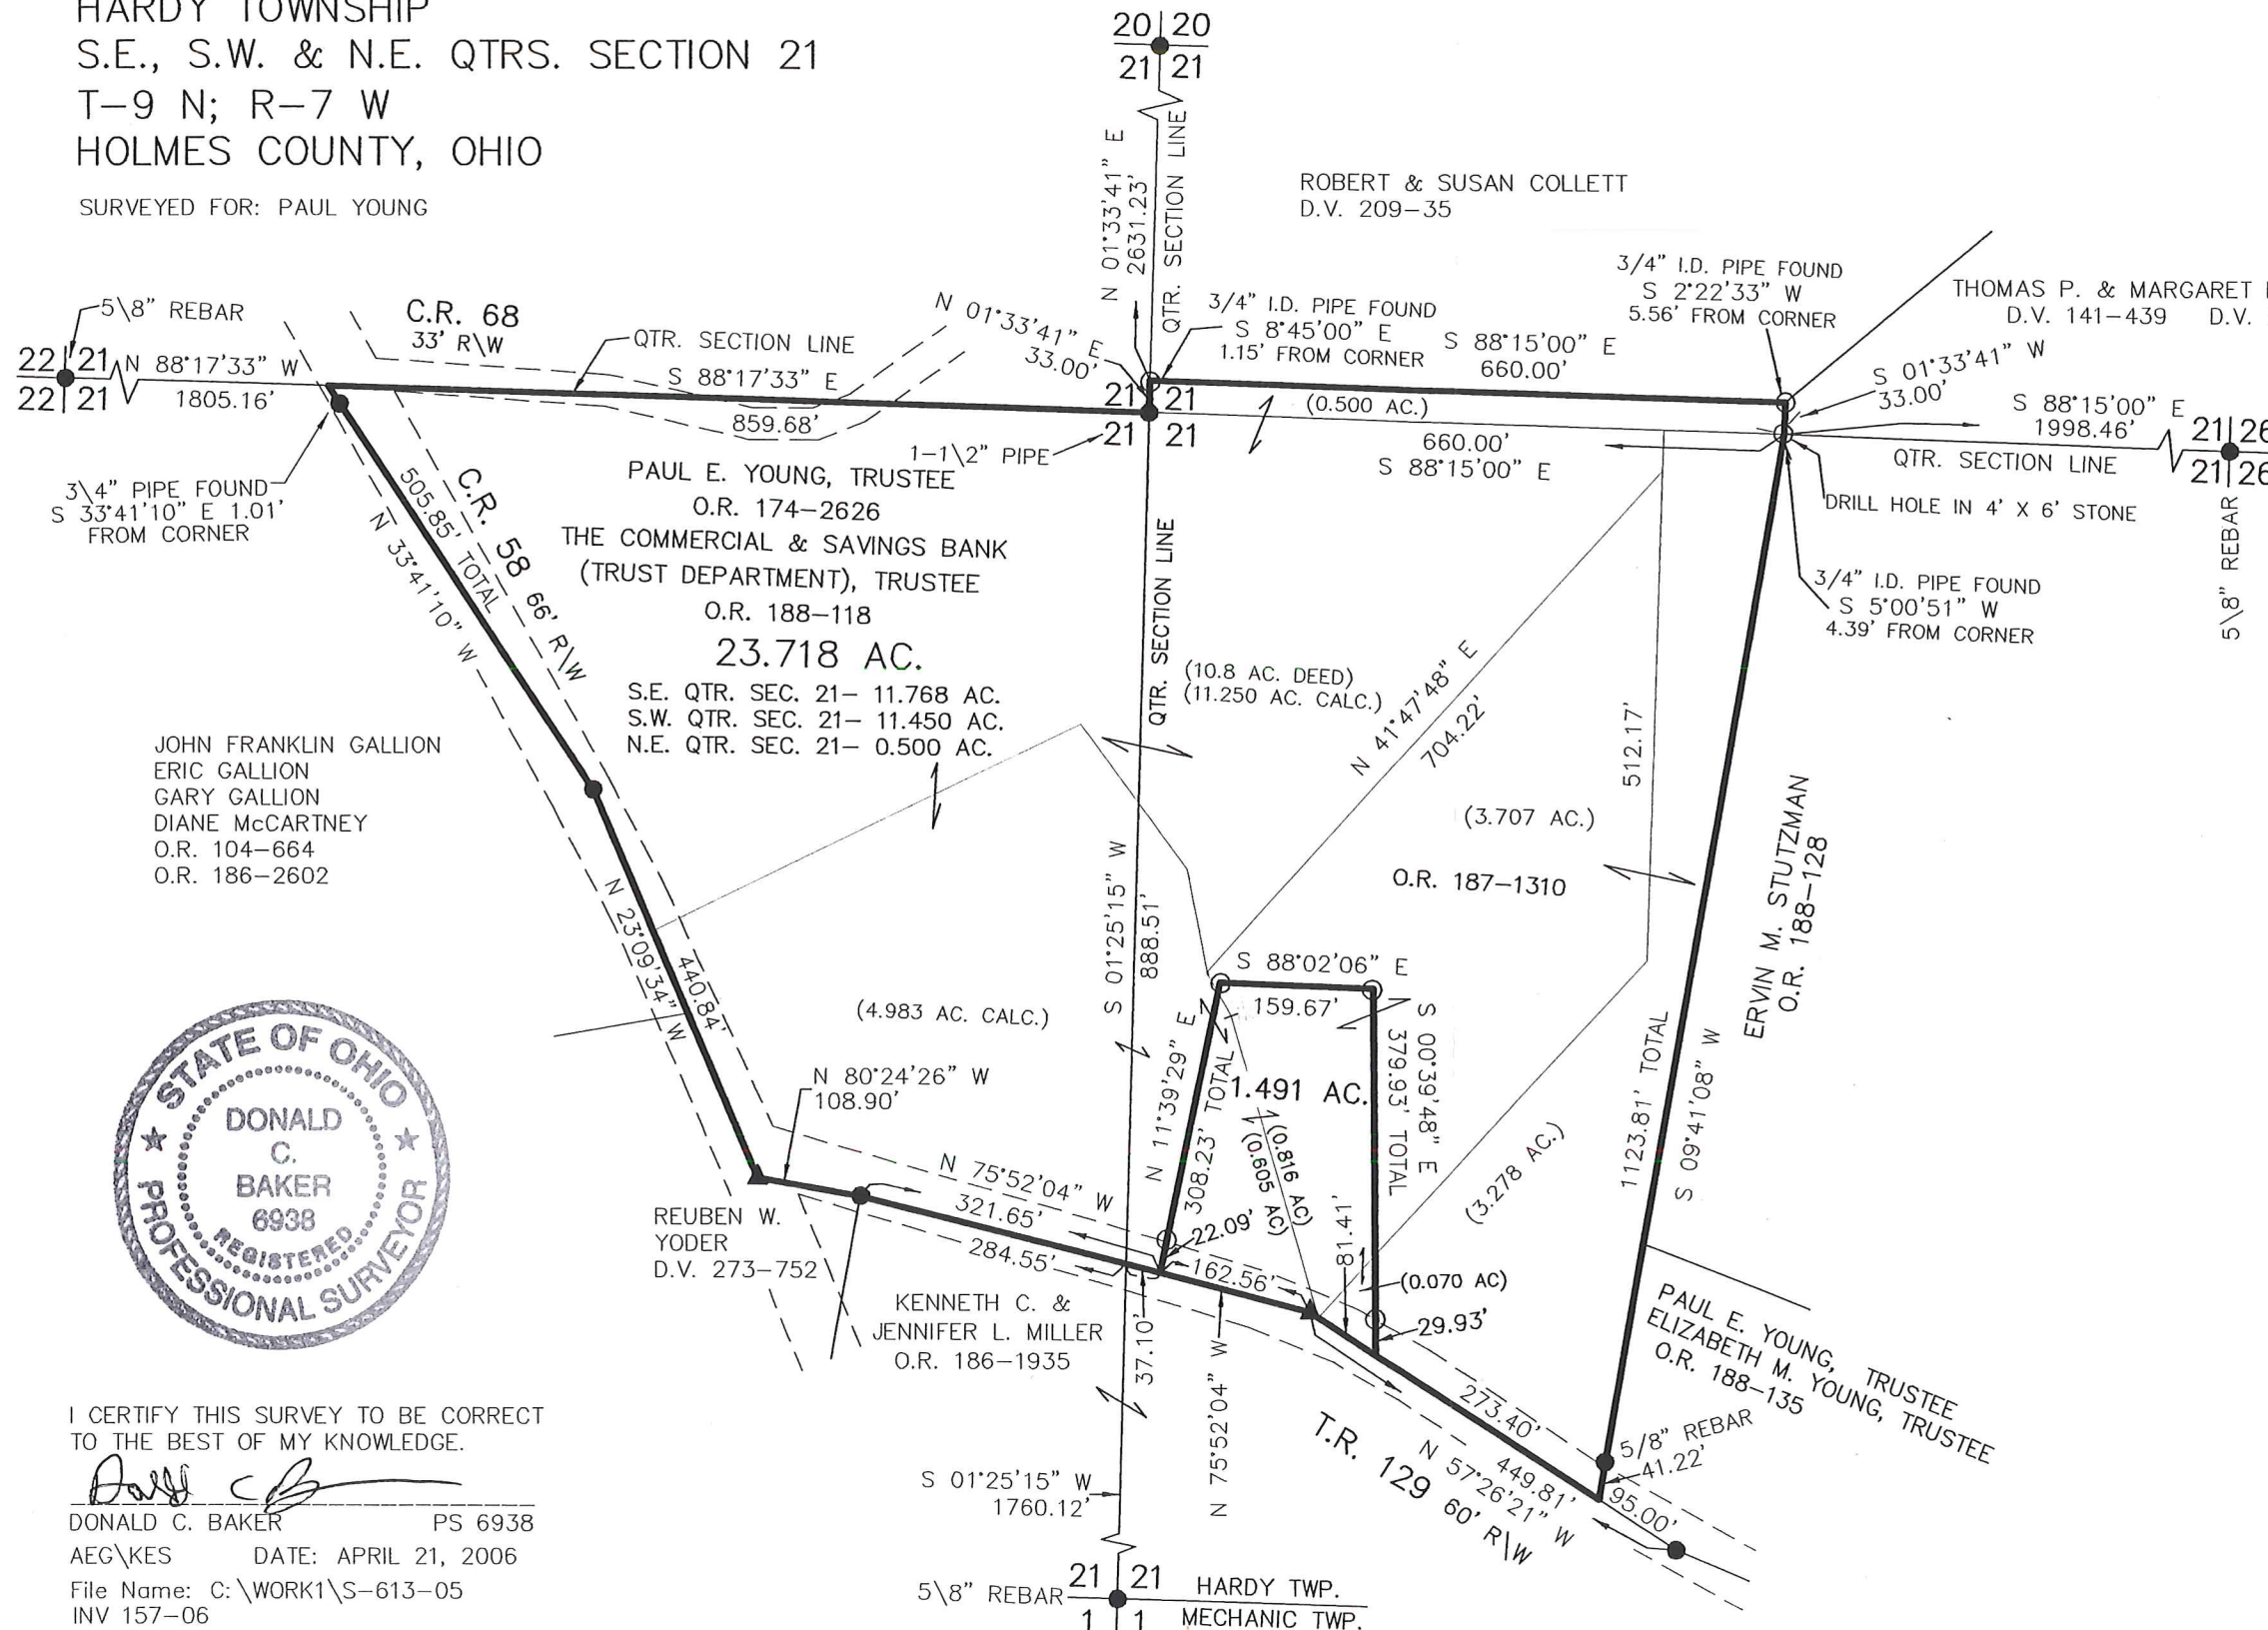

0 200 400  
  
 SCALE: 1"=200'

- ▲ R.R. SPIKE FOUND
- 3/4" PIPE FOUND UNLESS OTHERWISE NOTED
- △ R.R. SPIKE SET
- 5/8" REBAR WITH I.D. CAP SET I.D. CAP MARKED "BAKER 6938"

REFERENCES:  
 DEED VOL. 196 PAGE 507  
 O.R. VOL. 174 PAGE 2626  
 O.R. VOL. 187 PAGE 1310  
 O.R. VOL. 188 PAGE 128  
 PLAT VOL. 6 PAGE 122  
 PLAT VOL. 14 PAGE 376  
 PLAT VOL. 8 PAGE 584  
 PLAT VOL. 14 PAGE 376  
 PLAT VOL. 19 PAGE 672

BEARINGS FROM  
 O.R. VOL. 174 PAGE 2626



I CERTIFY THIS SURVEY TO BE CORRECT TO THE BEST OF MY KNOWLEDGE.

*Donald C. Baker*  
 DONALD C. BAKER PS 6938  
 AEG/KES DATE: APRIL 21, 2006  
 File Name: C:\WORK1\S-613-05  
 INV 157-06

DONALD C. BAKER SURVEYING  
 138 N. CLAY ST.  
 MILLERSBURG, OH 44654  
 PH. 330-674-4788  
 FAX: 330-674-6027