


KILLBUCK TOWNSHIP
N.W. QTR. SECTION 15
T-8 N; R-7 W
HOLMES COUNTY, OHIO

SURVEYED FOR:
THE HIGHLANDS NATURE
SANCTUARY, INC.

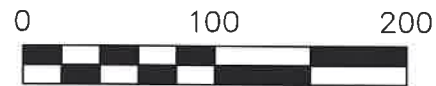

SCALE: 1"=100'

● 5/8" REBAR FOUND
UNLESS OTHERWISE NOTED

REFERENCES

DEED VOL. 274 PAGE 372

PLAT VOL. 1 PAGE 351
PLAT VOL. 12 PAGE 383
PLAT VOL. 16 PAGE 547
PLAT VOL. 11 PAGE 47
PLAT VOL. 19 PAGE 2709
PLAT VOL. 19 PAGE 2864
PLAT VOL. 2 PAGE 489
PLAT VOL. 19 PAGE 1151

BASIS OF BEARINGS FROM
OHIO STATE PLANE COORDINATE
SYSTEM, NORTH ZONE, N.A.D. 83,
2011 ADJUSTMENT




I CERTIFY THIS SURVEY TO BE CORRECT
TO THE BEST OF MY KNOWLEDGE.

DONALD C. BAKER P.S. 6938

DATE: JULY 8, 2022
REVISED: MARCH 14, 2025
TAB\FDB
FILE NAME: WORK6\S-72-22

THE HIGHLANDS NATURE
SANCTUARY, INC.
KILLBUCK WATERSHED
LAND TRUST
O.R. 278-3476
PN 0800152000

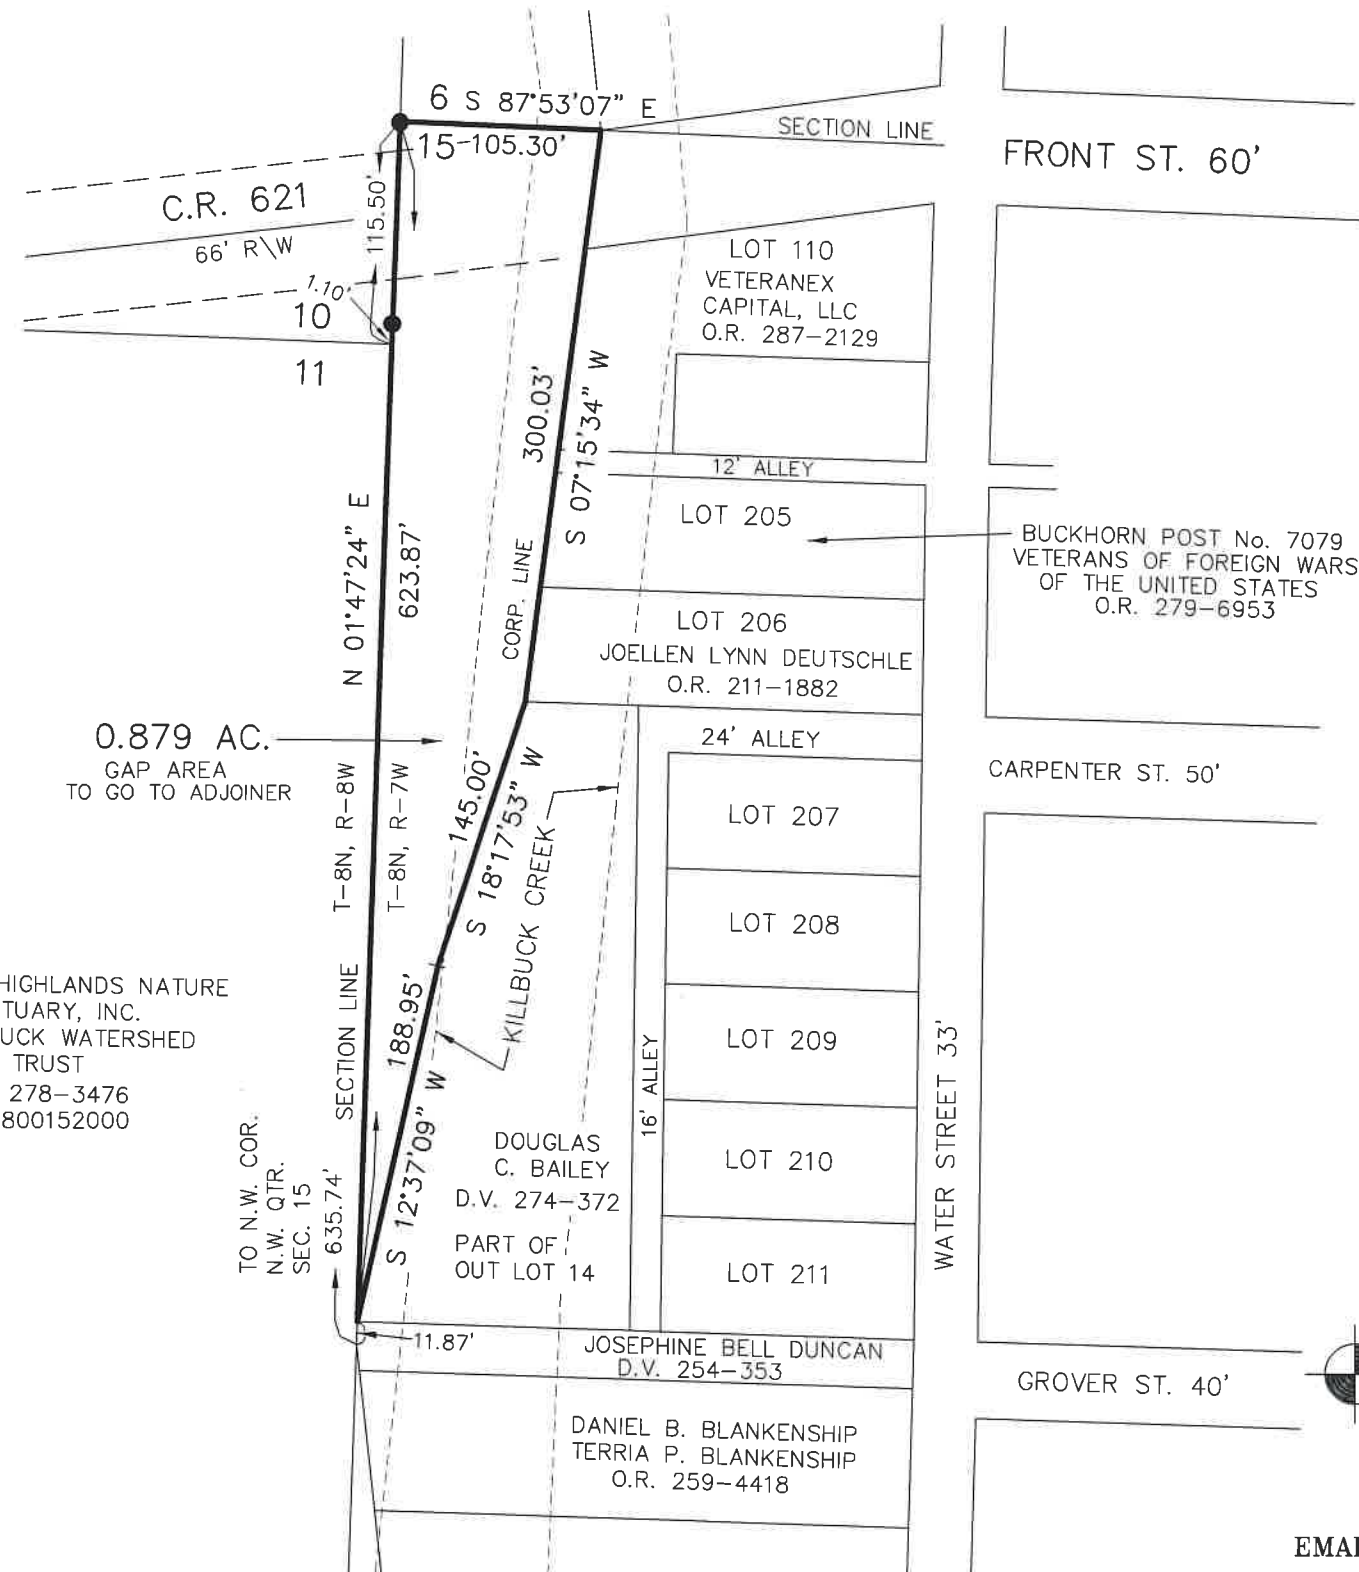

BAKER SURVEYING, LLC
138 N. CLAY STREET
MILLERSBURG, OHIO 44654
PH. 330-674-4788
EMAIL: bakersurveying@gmail.com