


VILLAGE OF KILLBUCK
KILLBUCK TOWNSHIP
S.W. QTR. SECTION 6
T-8 N; R-7 W
HOLMES COUNTY, OHIO


SURVEYED FOR: CORY MILLER

REFERENCES
DEED VOL. 90 PAGE 39
DEED VOL. 110 PAGE 307
PLAT VOL. 19 PAGE 5454
BASIS OF BEARINGS FROM OHIO STATE
PLANE COORDINATE SYSTEM, NORTH ZONE,
N.A.D. 83, 2011 ADJUSTMENT

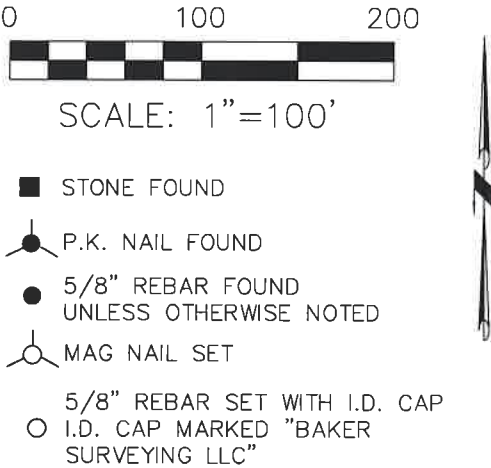

I CERTIFY THIS SURVEY TO BE CORRECT
TO THE BEST OF MY KNOWLEDGE.

Donald C. Baker
DONALD C. BAKER P.S. 6938
DATE: JULY 22, 2025
KES
FILE NAME: WORK7\S-359-25\CNK\SMC

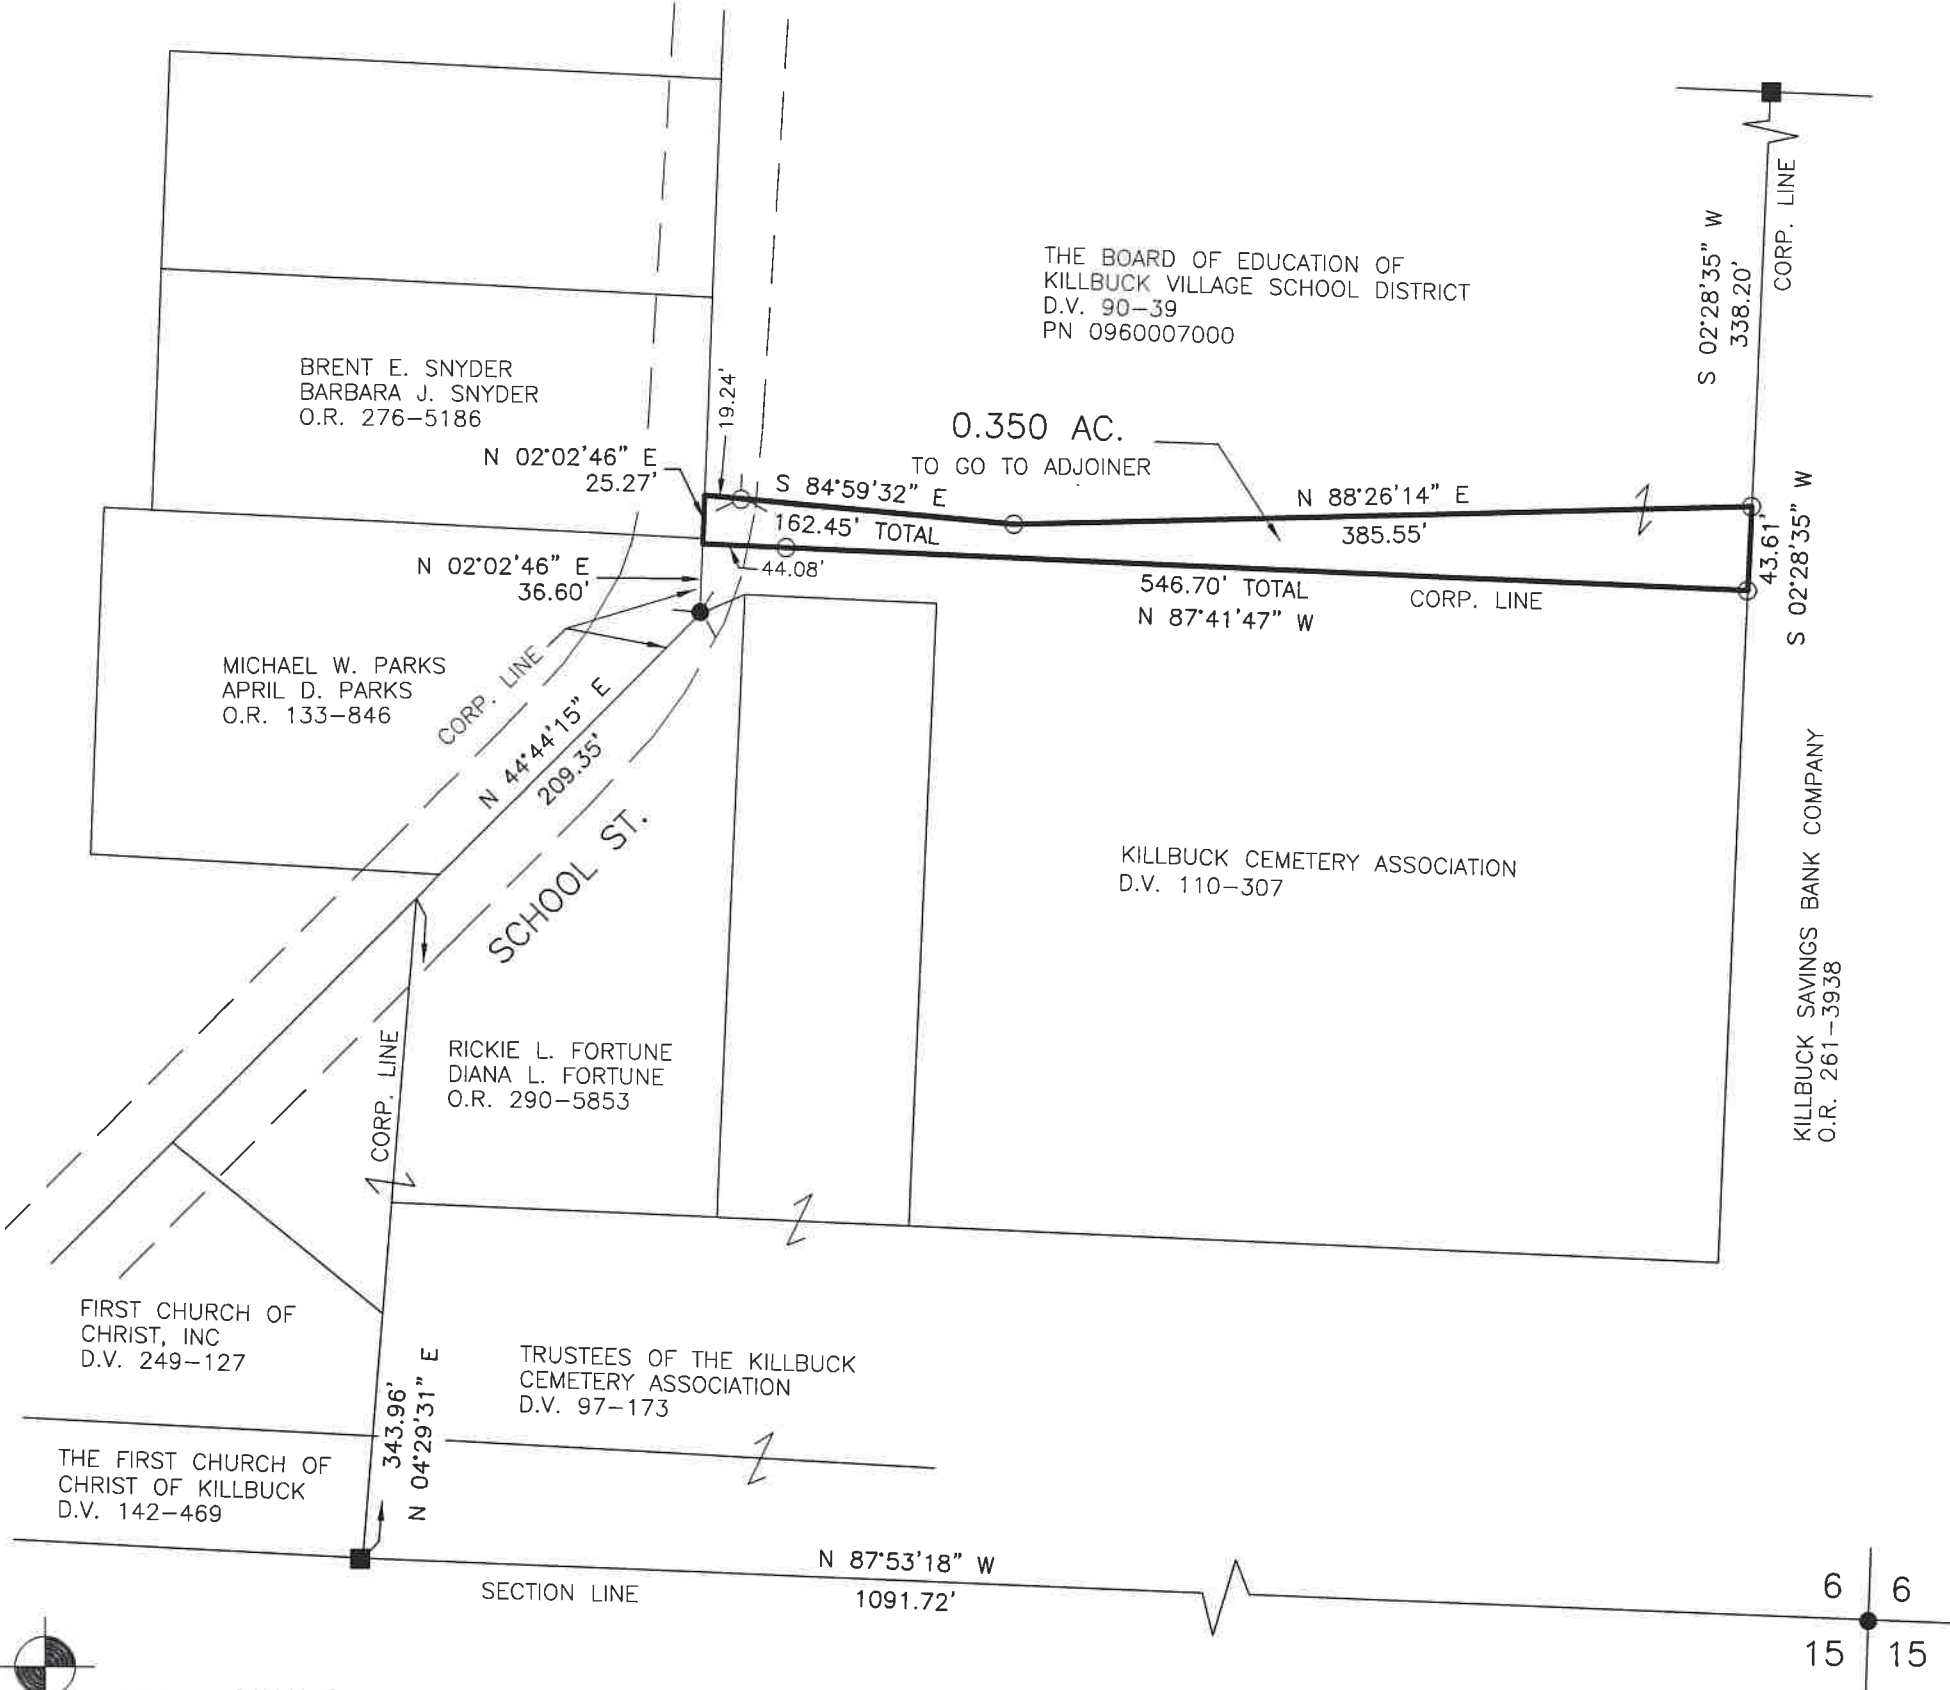

BAKER SURVEYING, LLC
138 N. CLAY STREET
MILLERSBURG, OHIO 44654
PH. 330-674-4788
EMAIL: bakersurveying@gmail.com