



SCALE: 1"=40'

- 5/8" REBAR FOUND
UNLESS OTHERWISE NOTED
- 5/8" REBAR SET WITH I.D. CAP
- I.D. CAP MARKED "BAKER
SURVEYING LLC"

BASIS OF BEARINGS FROM OHIO STATE PLANE
COORDINATE SYSTEM, NORTH ZONE,
N.A.D. 83, 2011 ADJUSTMENT

REFERENCES

O.R. VOL. 279 PAGE 6953
O.R. VOL. 287 PAGE 2129
PLAT VOL. 19 PAGE 144
PLAT VOL. 19 PAGE 5515



I CERTIFY THIS SURVEY TO BE CORRECT
TO THE BEST OF MY KNOWLEDGE.

Donald C. Baker

DONALD C. BAKER P.S. 6938

DATE: SEPT. 23, 2025


GRB\TAB

FILE NAME: WORK7\S-482-25

ALLEY VACATION PLAT

VILLAGE OF KILLBUCK

KILLBUCK TOWNSHIP
N.W. QTR. SECTION 15
T- 8 N, R- 7 W
HOLMES COUNTY, OHIO
SURVEYED FOR: VFW

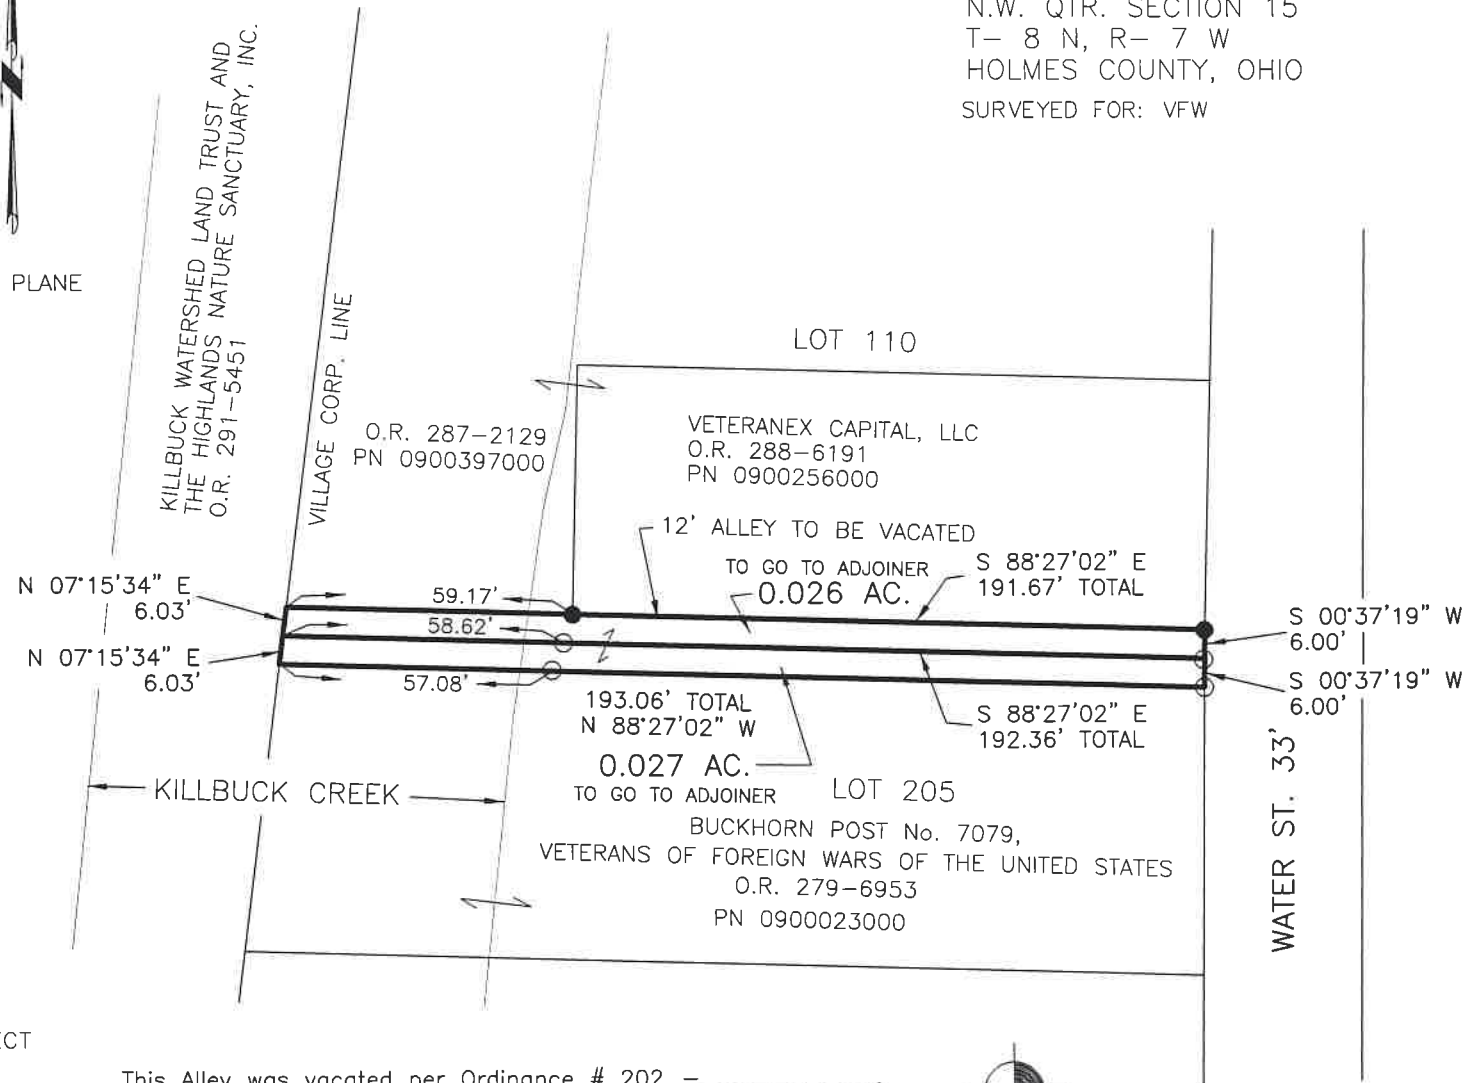

This Alley was vacated per Ordinance # 202-_____

Mayor, Village of Killbuck



BAKER SURVEYING, LLC
138 N. CLAY STREET
MILLERSBURG, OHIO 44654
PH. 330-674-4788
EMAIL: bakersurveying@gmail.com