

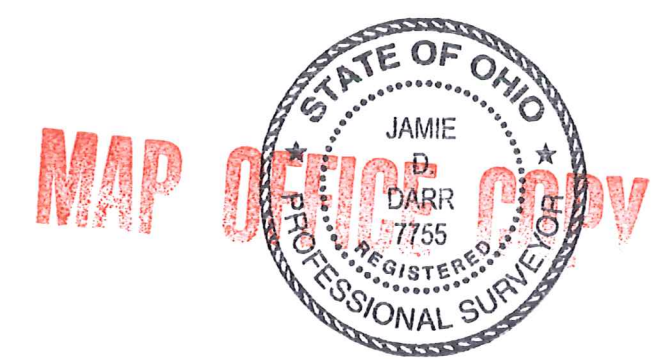


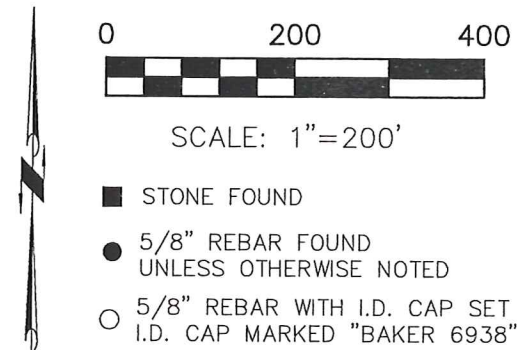

KILLBUCK TOWNSHIP  
S.W. QTR. SECTION 4  
T-8 N; R-7 W  
HOLMES COUNTY, OHIO

SURVEYED FOR: FRANK BAKER

REFERENCES  
DEED VOL. 268 PAGES 49 & 54  
PLAT VOL. 2 PAGE 248  
BEARINGS FROM PLAT VOL. 2 PAGE 248

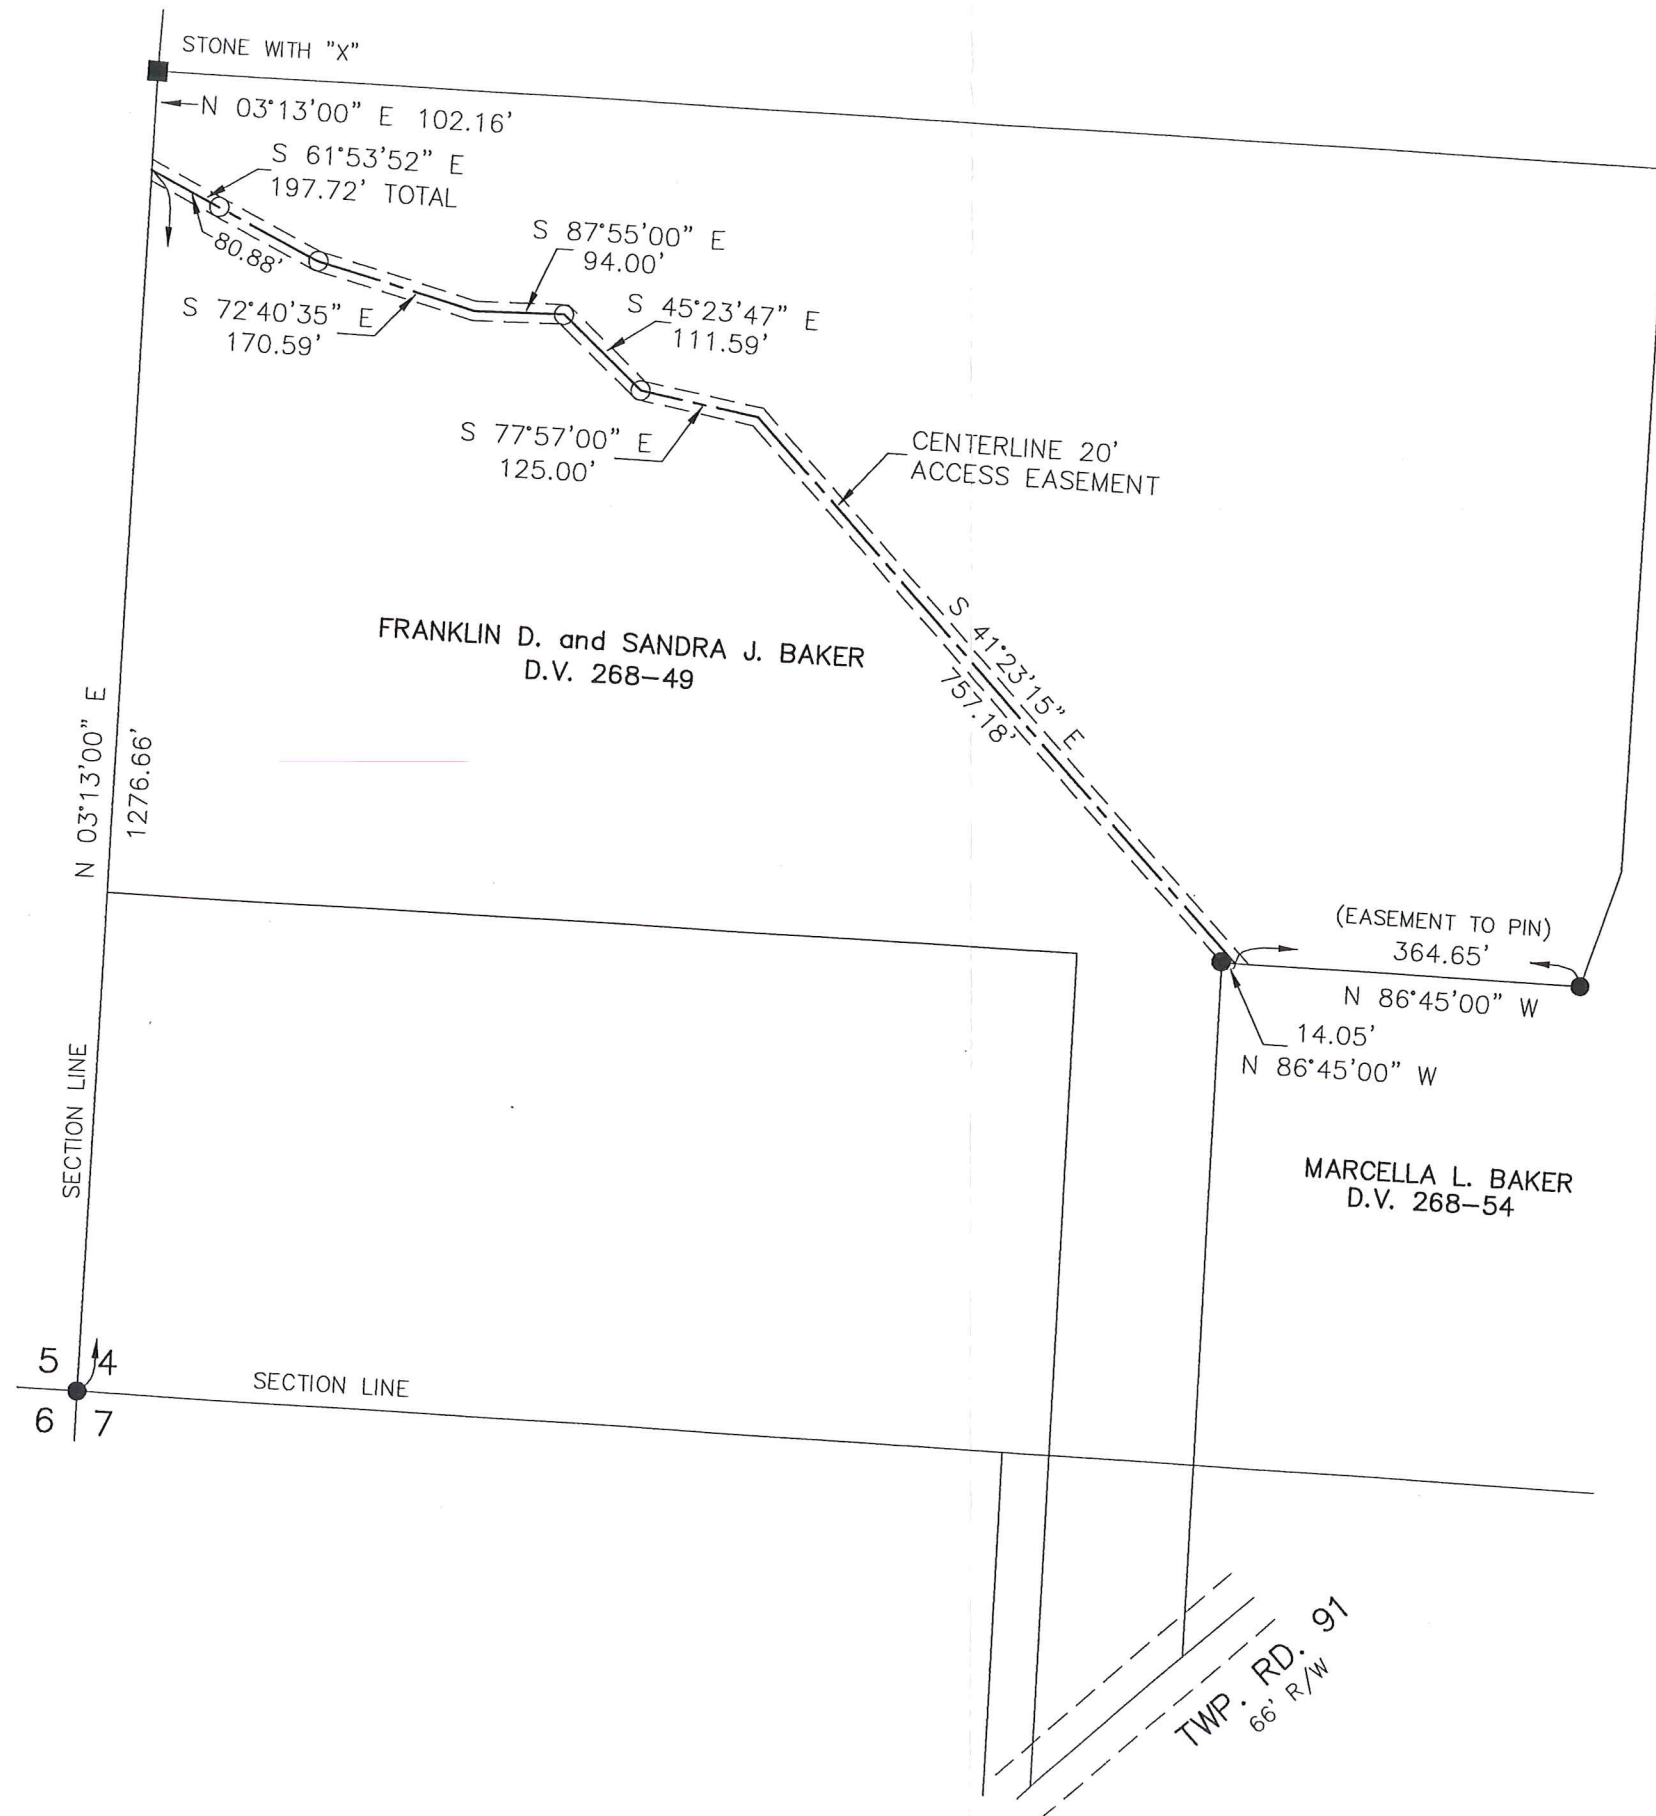


 DONALD C. BAKER SURVEYING  
 138 N. CLAY ST.  
 MILLERSBURG, OHIO, 44654  
 PH. 330-674-4788  
 FAX. 330-674-6027

I CERTIFY THIS SURVEY TO BE CORRECT TO THE BEST OF MY KNOWLEDGE.  
  
 JAMIE D. DARR P.S. 7755  
 DATE: AUG. 1, 2007  
 DCB\ACB  
 File Name: WORK2\P-50-07\ERZ